


STATE OF ILLINOIS
DEPARTMENT OF TRANSPORTATION



ROUTE NO.	SECTION	COUNTY	TOTAL SHEETS	SHEET NO.	SHEET NO. 58 of 552 SHEETS
FAU 1441	00-00059-00-BR	KANE	154	79	
FED. ROAD DIST. NO. 7		ILLINOIS	FED. AID PROJECT-		

Contract # 83869

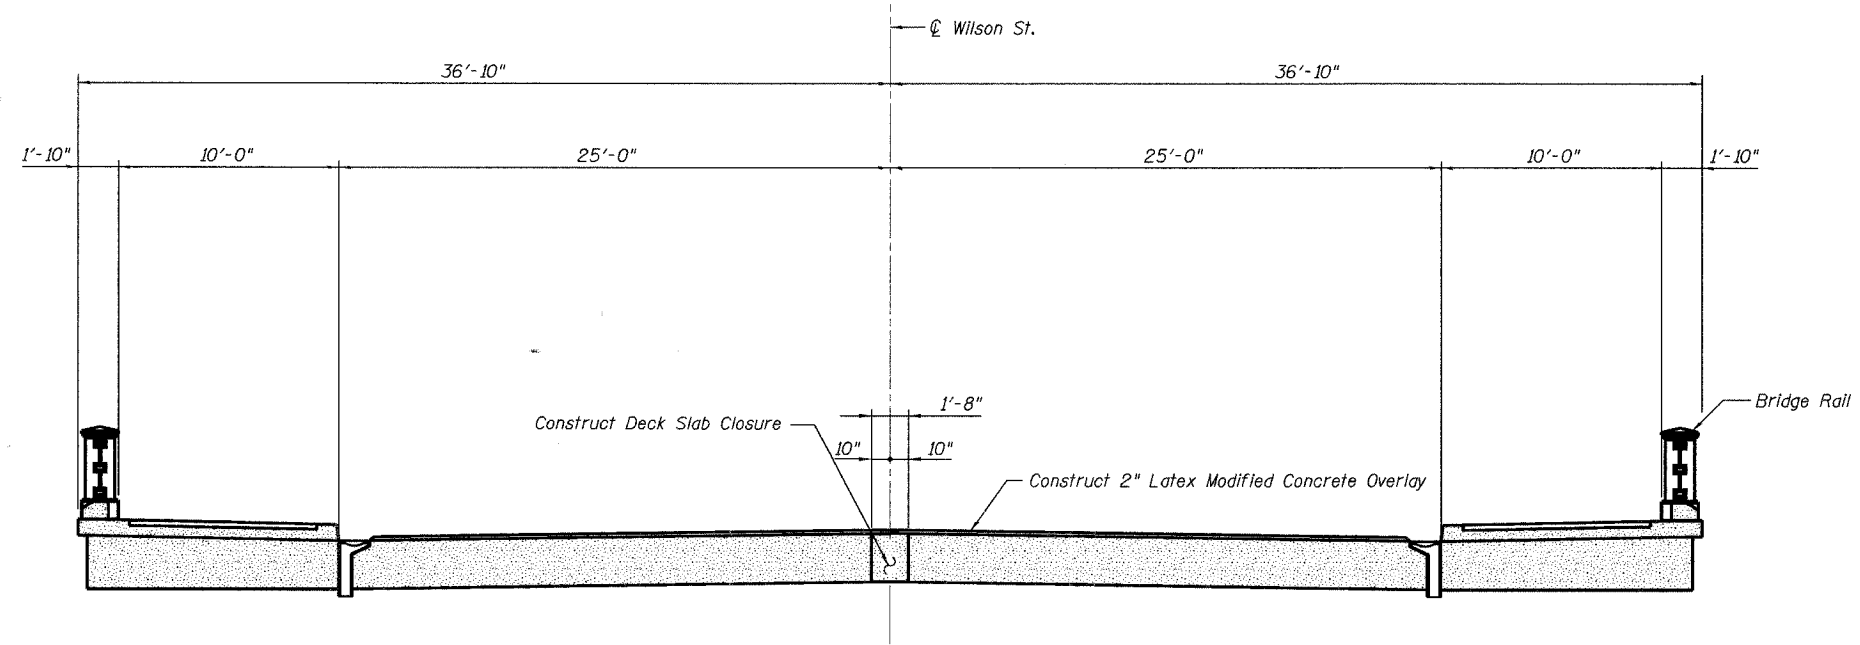

STAGE III CONSTRUCTION
(Looking East)

LEGEND

-  Removal
-  New Construction

NOTE

See specifications for available traffic shut-down periods.

DESIGNED -	DWH
CHECKED -	RWC
DRAWN -	EF
CHECKED -	RWC

LOCHNER
H.W. LOCHNER, INC., CHICAGO, ILLINOIS

BRIDGE CONSTRUCTION SEQUENCE II
WILSON ST OVER FOX RIVER
SECTION 00-00059-00-BR
KANE COUNTY
STRUCTURE NO. 045-6051

9/14/2006 11:51:42 AM