



STATE OF ILLINOIS
DEPARTMENT OF TRANSPORTATION

ROUTE NO.	SECTION	COUNTY	TOTAL SHEETS	SHEET NO.	SHEET NO. S31
FAU 1441	00-00059-00-BR	KANE	154	102	OF 552 SHEETS
FED. ROAD DIST. NO. 7		ILLINOIS	FED. AID PROJECT		

Contract # 83869

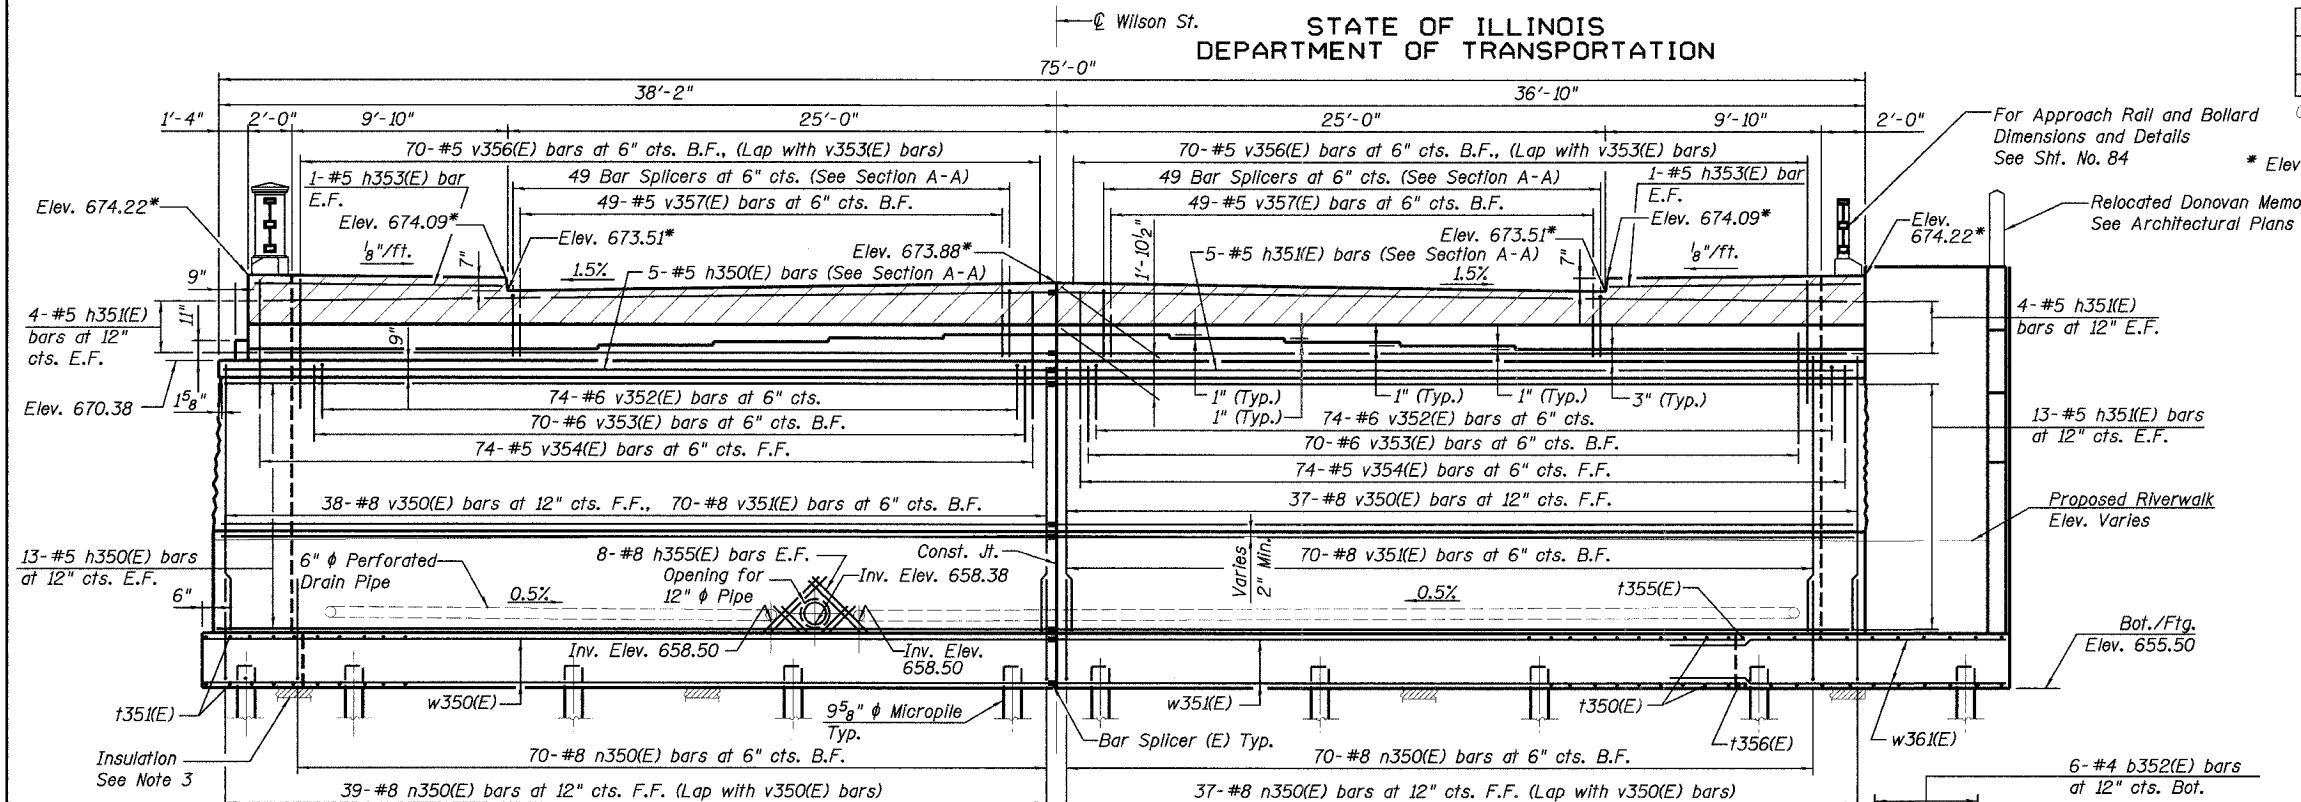

ELEVATION
(Looking West)

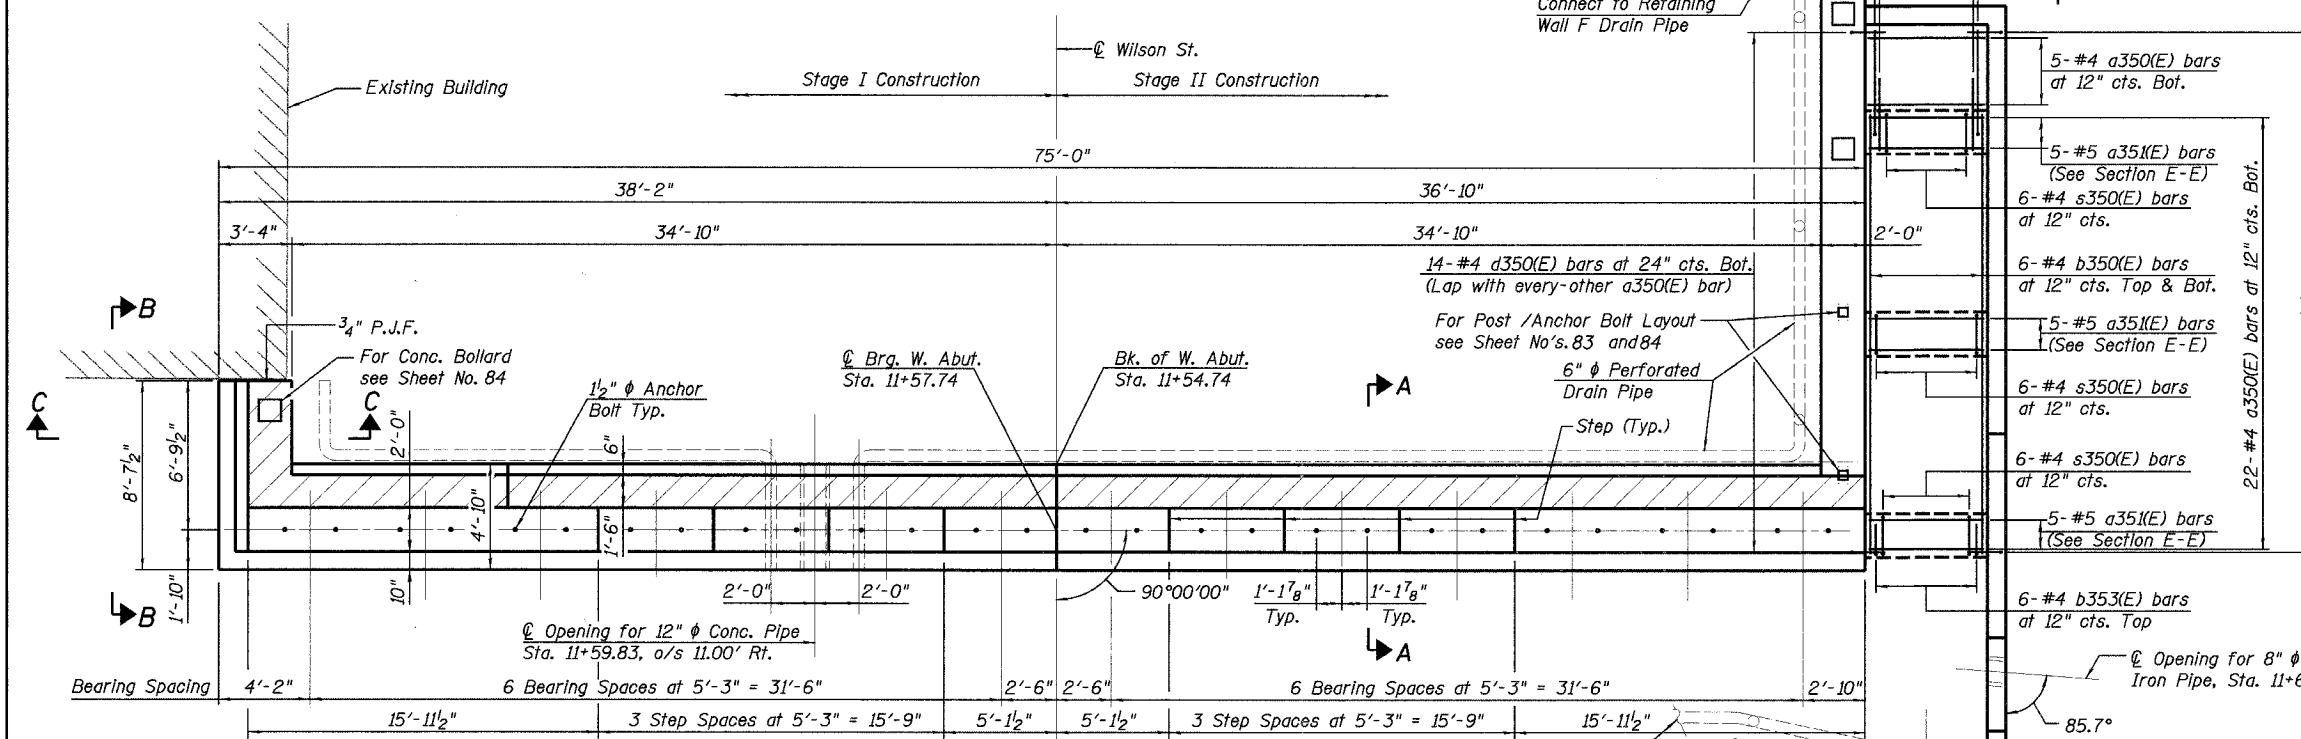

TOP PLAN

NOTES

1. Reinforcement bars designated (E) shall be epoxy coated.
2. Space reinforcement to miss anchor bolts.
3. Bars indicated thus 18x2-#5 etc. indicates 18 lines of bars with 2 lengths per line.
4. F.F. denotes Front Face.
B.F. denotes Back Face.
E.F. denotes Each Face.
5. For anchor bolt and bearing details see Sheet Nos. 94 and 96
6. Hatched area to be poured after superstructure forms have been removed. Quantity of concrete to be included with Concrete Structures.
7. Rigid Foam Insulation and 3/4" P.J.F. are incidental to the pay item Concrete Structures.
8. Work this sheet with Sheet Nos. 103 through 107
9. Northwest Stair treads not shown, for clarity.
10. Cut v350(E), v351(E), n350(E), and h350(E) bars to fit circular opening for 12" ϕ pipe.
11. U.O.N. denotes Unless Otherwise Noted.
12. All vertical surfaces of the abutment are to receive Rubbed Finish when visible from the Riverwalk.
13. For Bar Splicer Details see Sheet No. 121
14. Cut h350(E) bars to fit.

WEST ABUTMENT PLAN AND ELEVATION
WILSON ST OVER FOX RIVER
SECTION 00-00059-00-BR
KANE COUNTY
STRUCTURE NO. 045-6051

DESIGNED - KMS
CHECKED - KSS
DRAWN - KMS/EF
CHECKED - KSS

LOCHNER
H.W. LOCHNER, INC., CHICAGO, ILLINOIS