

STATE OF ILLINOIS
DEPARTMENT OF TRANSPORTATION

ROUTE NO.	SECTION	COUNTY	TOTAL SHEETS	SHEET NO.
FAU 1441	00-00059-00-BR	KANE	154	103
FED. ROAD EST. NO. 7		ILLINOIS	FED. AID PROJECT	


Contract # 83869

PILE DATA

Type: 9⁵/₈" Dia. Micropile
Capacity: 200 Ton Vertical
5 Ton Lateral
Est. Length: 15'-6"
No. Req'd.: 25

NOTES

1. Work this sheet with Sheet Nos. 102 and 104 through 107
2. Place Rigid Foam Insulation beneath abutment footing area. See Section A-A. Item incidental to Concrete Structures.

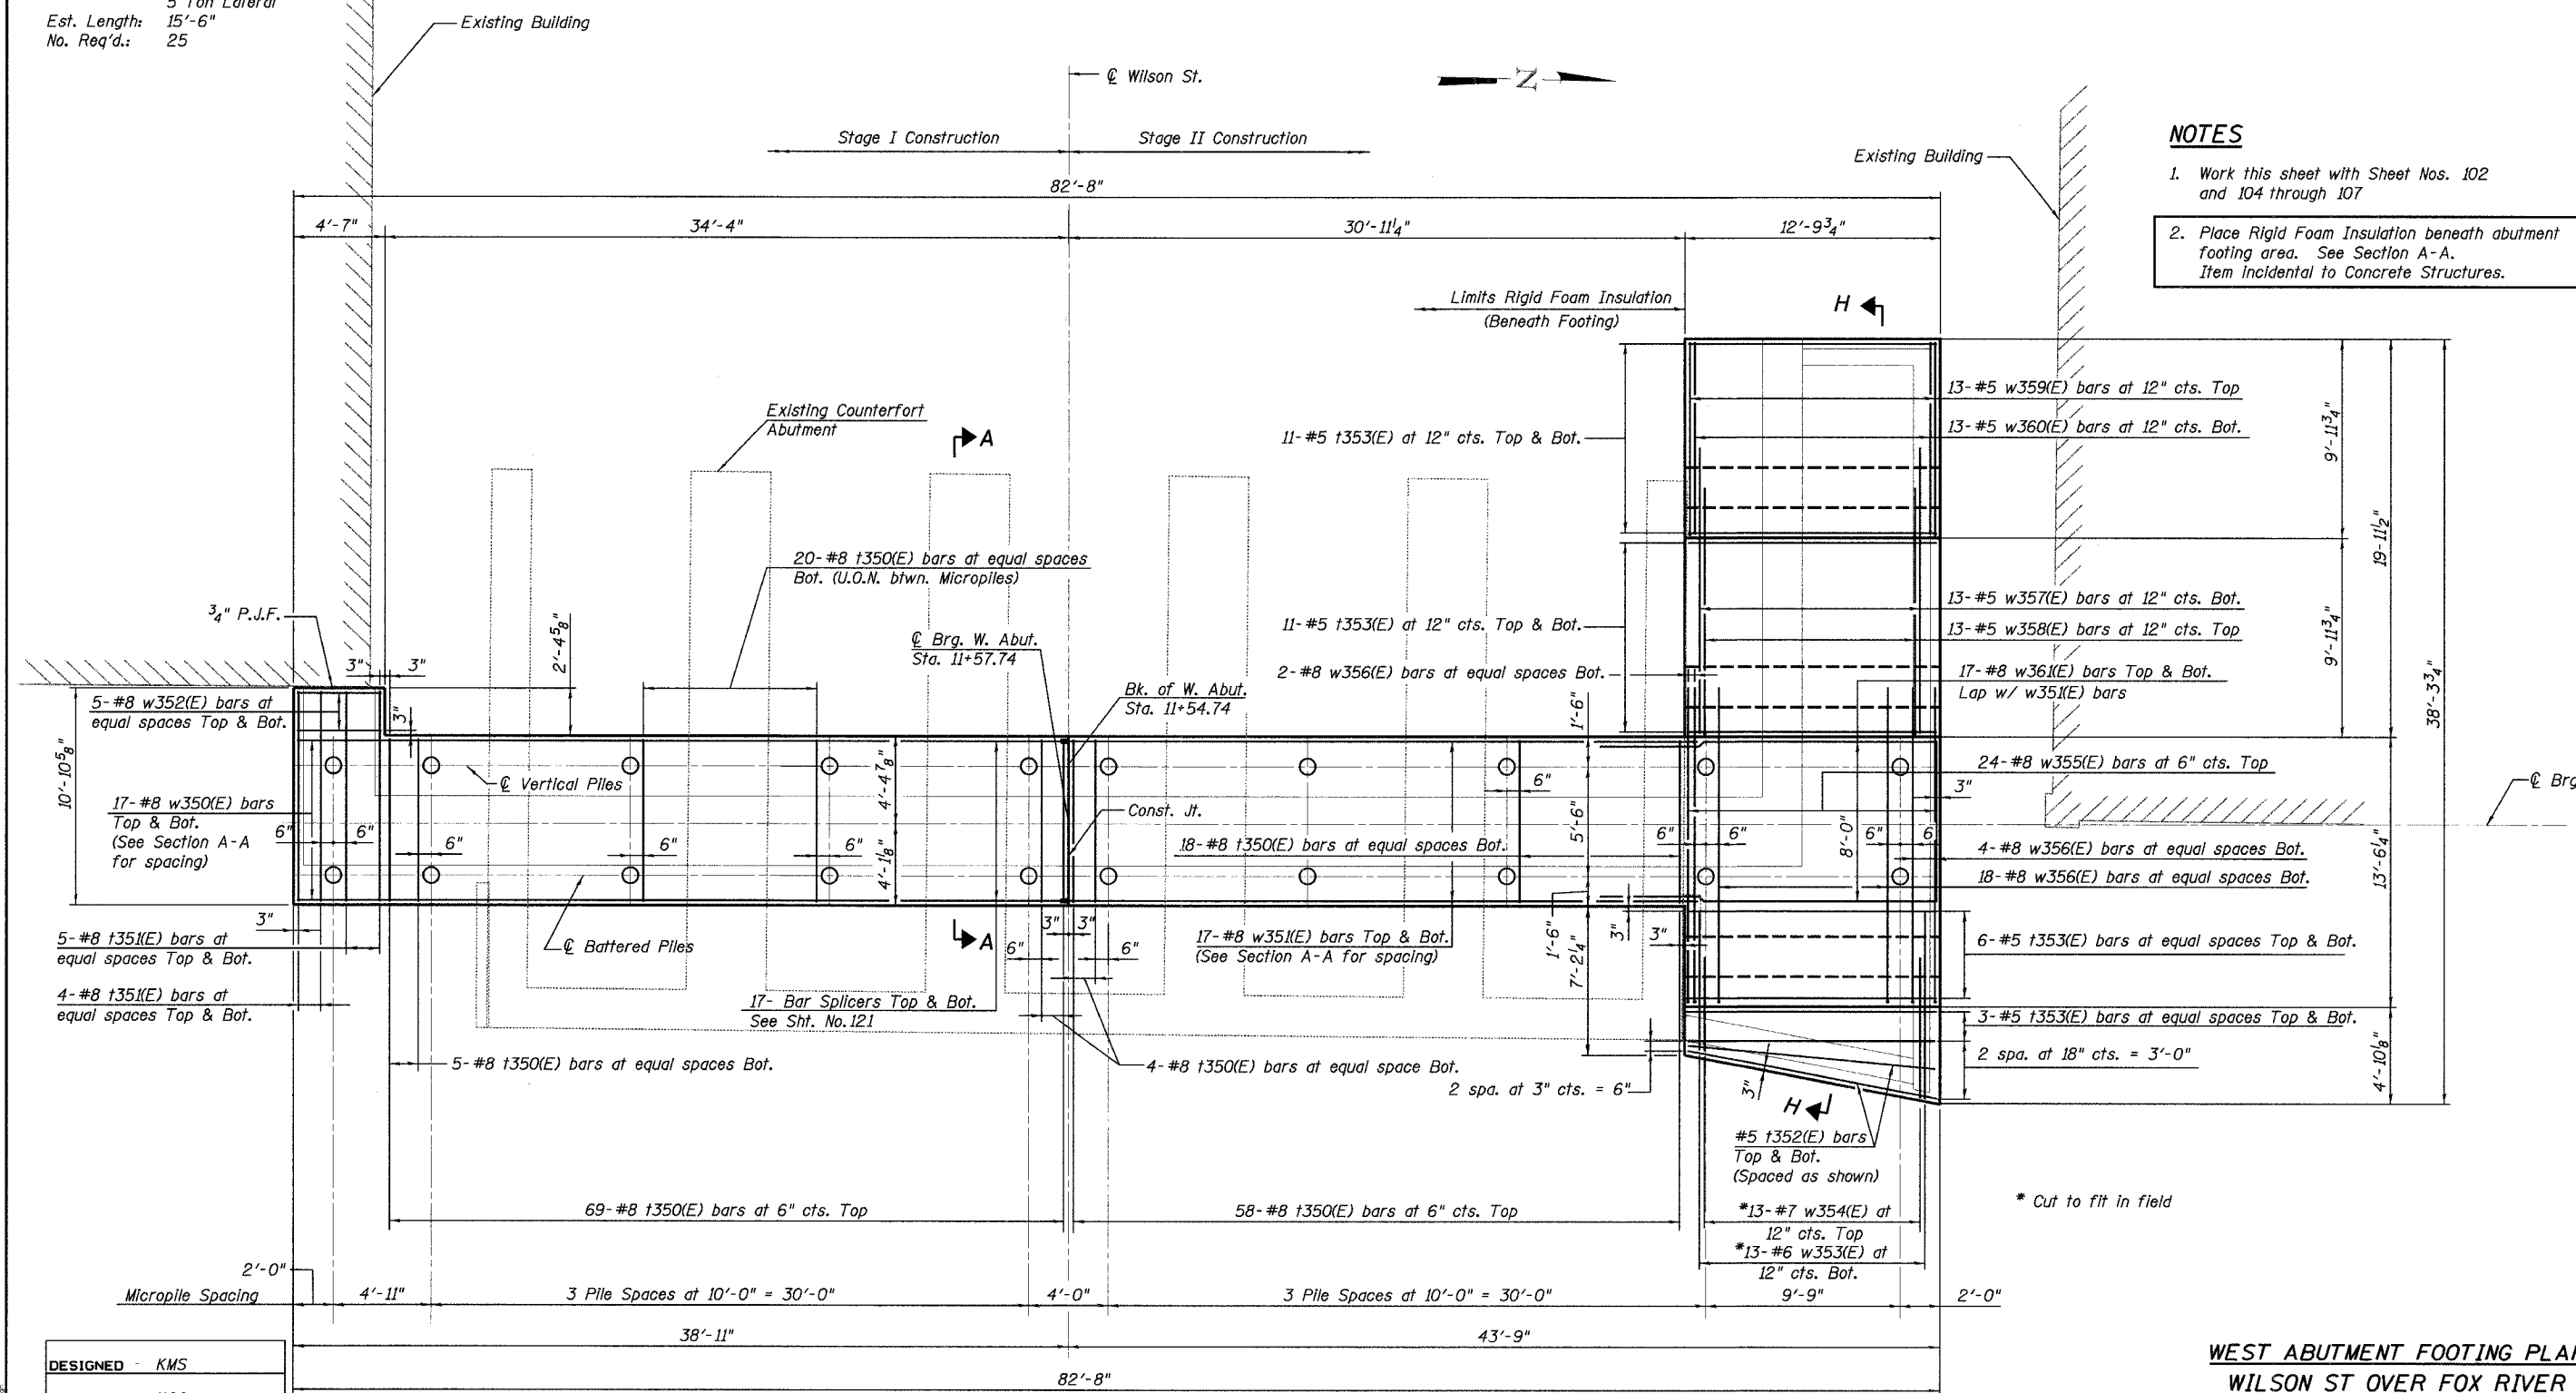

DESIGNED	- KMS
CHECKED	- KSS
DRAWN	- KMS/EF
CHECKED	- KSS

FOOTING PLAN

**WEST ABUTMENT FOOTING PLAN
WILSON ST OVER FOX RIVER
SECTION 00-00059-00-BR
KANE COUNTY
STRUCTURE NO. 045-6051**

LOCHNER
H.W. LOCHNER, INC., CHICAGO, ILLINOIS