


STATE OF ILLINOIS  
DEPARTMENT OF TRANSPORTATION

ROUTE NO.	SECTION	COUNTY	TOTAL SHEETS	SHEET NO.	SHEET NO. S35 of S52 SHEETS
FAU 1441	00-00059-00-BR	KANE	154	106	
FED. ROAD DIST. NO. 7		SL. INCHES	FED. AID PROJECT		

Contract # 83869

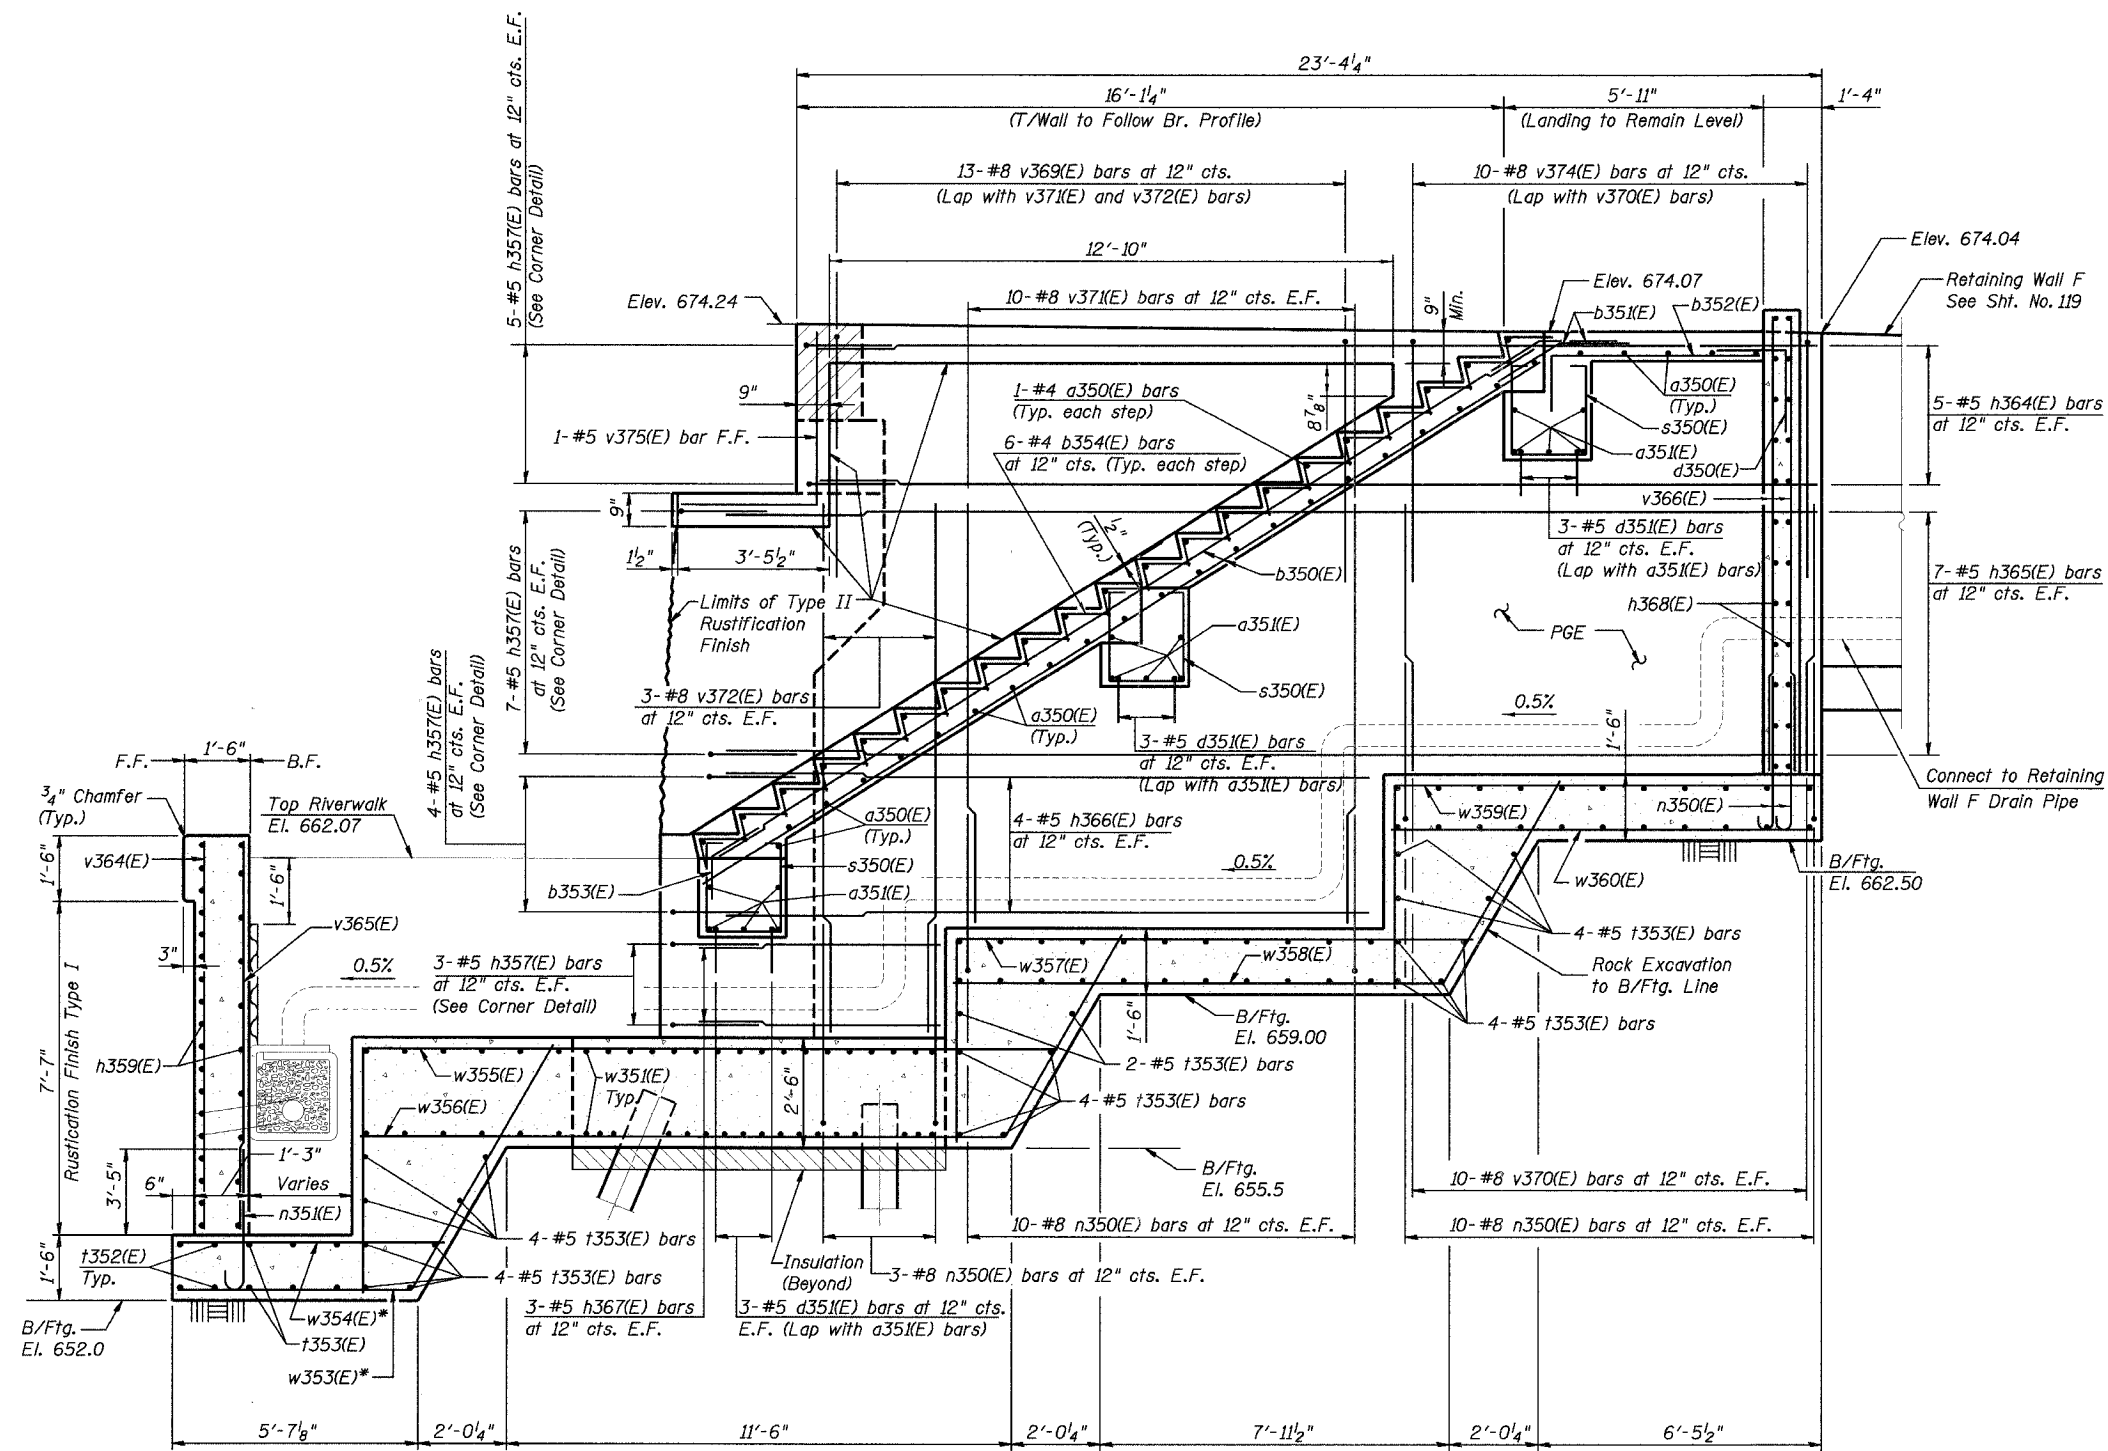

**NOTES**

1. Work this sheet with Sheet Nos. 102 through 105 and 107
2. Visible interior and exterior vertical surfaces of the retaining walls receive Rubbed Finish above the stair treads and exterior grade line, respectively.
3. For tread and riser profile see Arch. Sheet No. 136
4. For stair layout see Arch. Sheet No. 128

\* Cut to fit in field

**SECTION H-H**

DESIGNED - KMS
CHECKED - KSS
DRAWN - KMS
CHECKED - KSS

**WEST ABUTMENT DETAILS III**  
**WILSON ST OVER FOX RIVER**  
**SECTION 00-00059-00-BR**  
**KANE COUNTY**  
**STRUCTURE NO. 045-6051**

**LOCHNER**  
H.W. LOCHNER, INC., CHICAGO, ILLINOIS