


CONTRACT NO. 83869				
F.A.U. SECTION	COUNTY	TOTAL SHEETS	SHEET NO.	
1441 00-00059-00-BR	KANE	154	124	
STA. _____ TO STA. _____				
FED. ROAD DIST. NO.	ILLINOIS	FED. AID PROJECT		

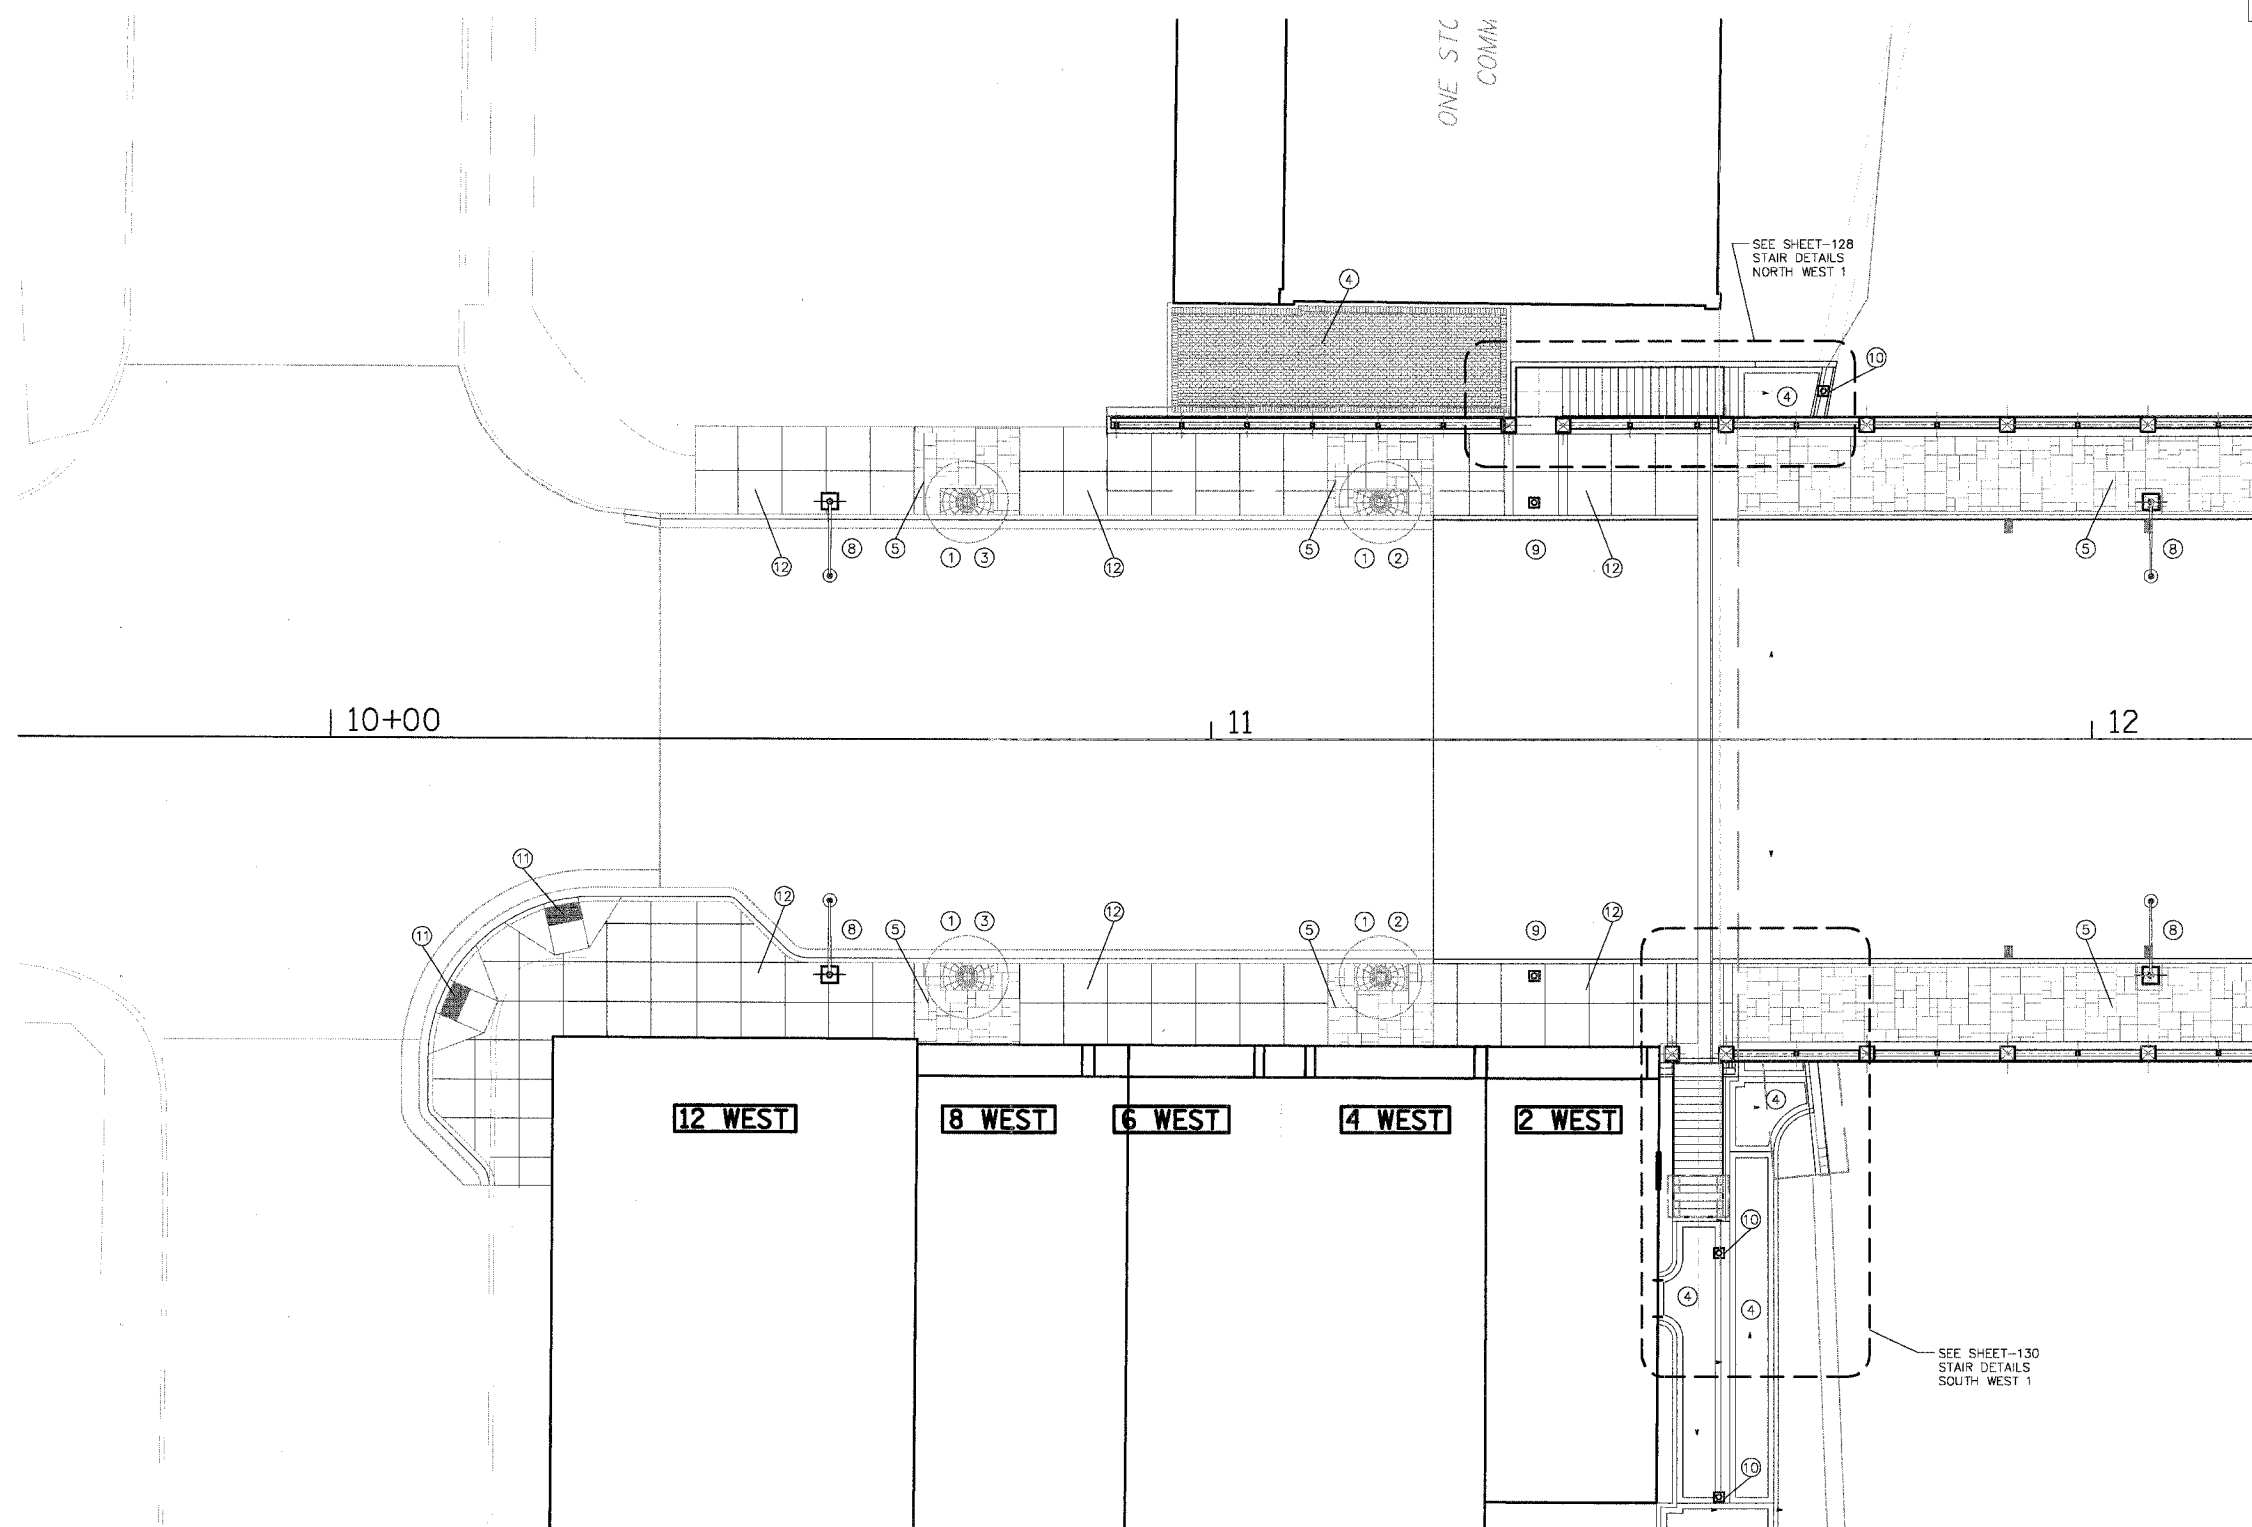

SIDEWALK PLAN - WEST APPROACH
SCALE: 1" = 10' - 0"



NOTES:

- 1 - FOR TREE GRATES, LIGHT BASES, PAVING, SIDEWALK SCORING AND TREE PLANTING SEE SHEET-127.
- 2 - FOR BENCH PLANTERS SEE SHEET-142.
- 3 - SEE CIVIL SHEETS FOR SIDEWALK AND RIVERWALK LAYOUTS.
- 4 - SEE ELECTRICAL SHEETS FOR ROADWAY AND RIVERWALK LIGHTING.

JLA
JOHNSON - LASKY
ARCHITECTS
180 N. MICHIGAN AVE.
CHICAGO, ILLINOIS 60601

REVISIONS	
NAME	DATE

ILLINOIS DEPARTMENT OF TRANSPORTATION
WILSON STREET
PLAN DETAILS
WEST APPROACH

SCALE: 1" = 10' - 0"
DATE: 07.28.2006
DRAWN BY: BRJ / JA
CHECKED BY: BRJ / LL