



F.A.U. RTE.	SECTION	COUNTY	TOTAL SHEETS	SHEET NO.
1441	00-00059-00-BR	KANE	154	125
STA. _____		TO STA. _____		
FED. ROAD DIST. NO. _____		ILLINOIS FED. AID PROJECT		

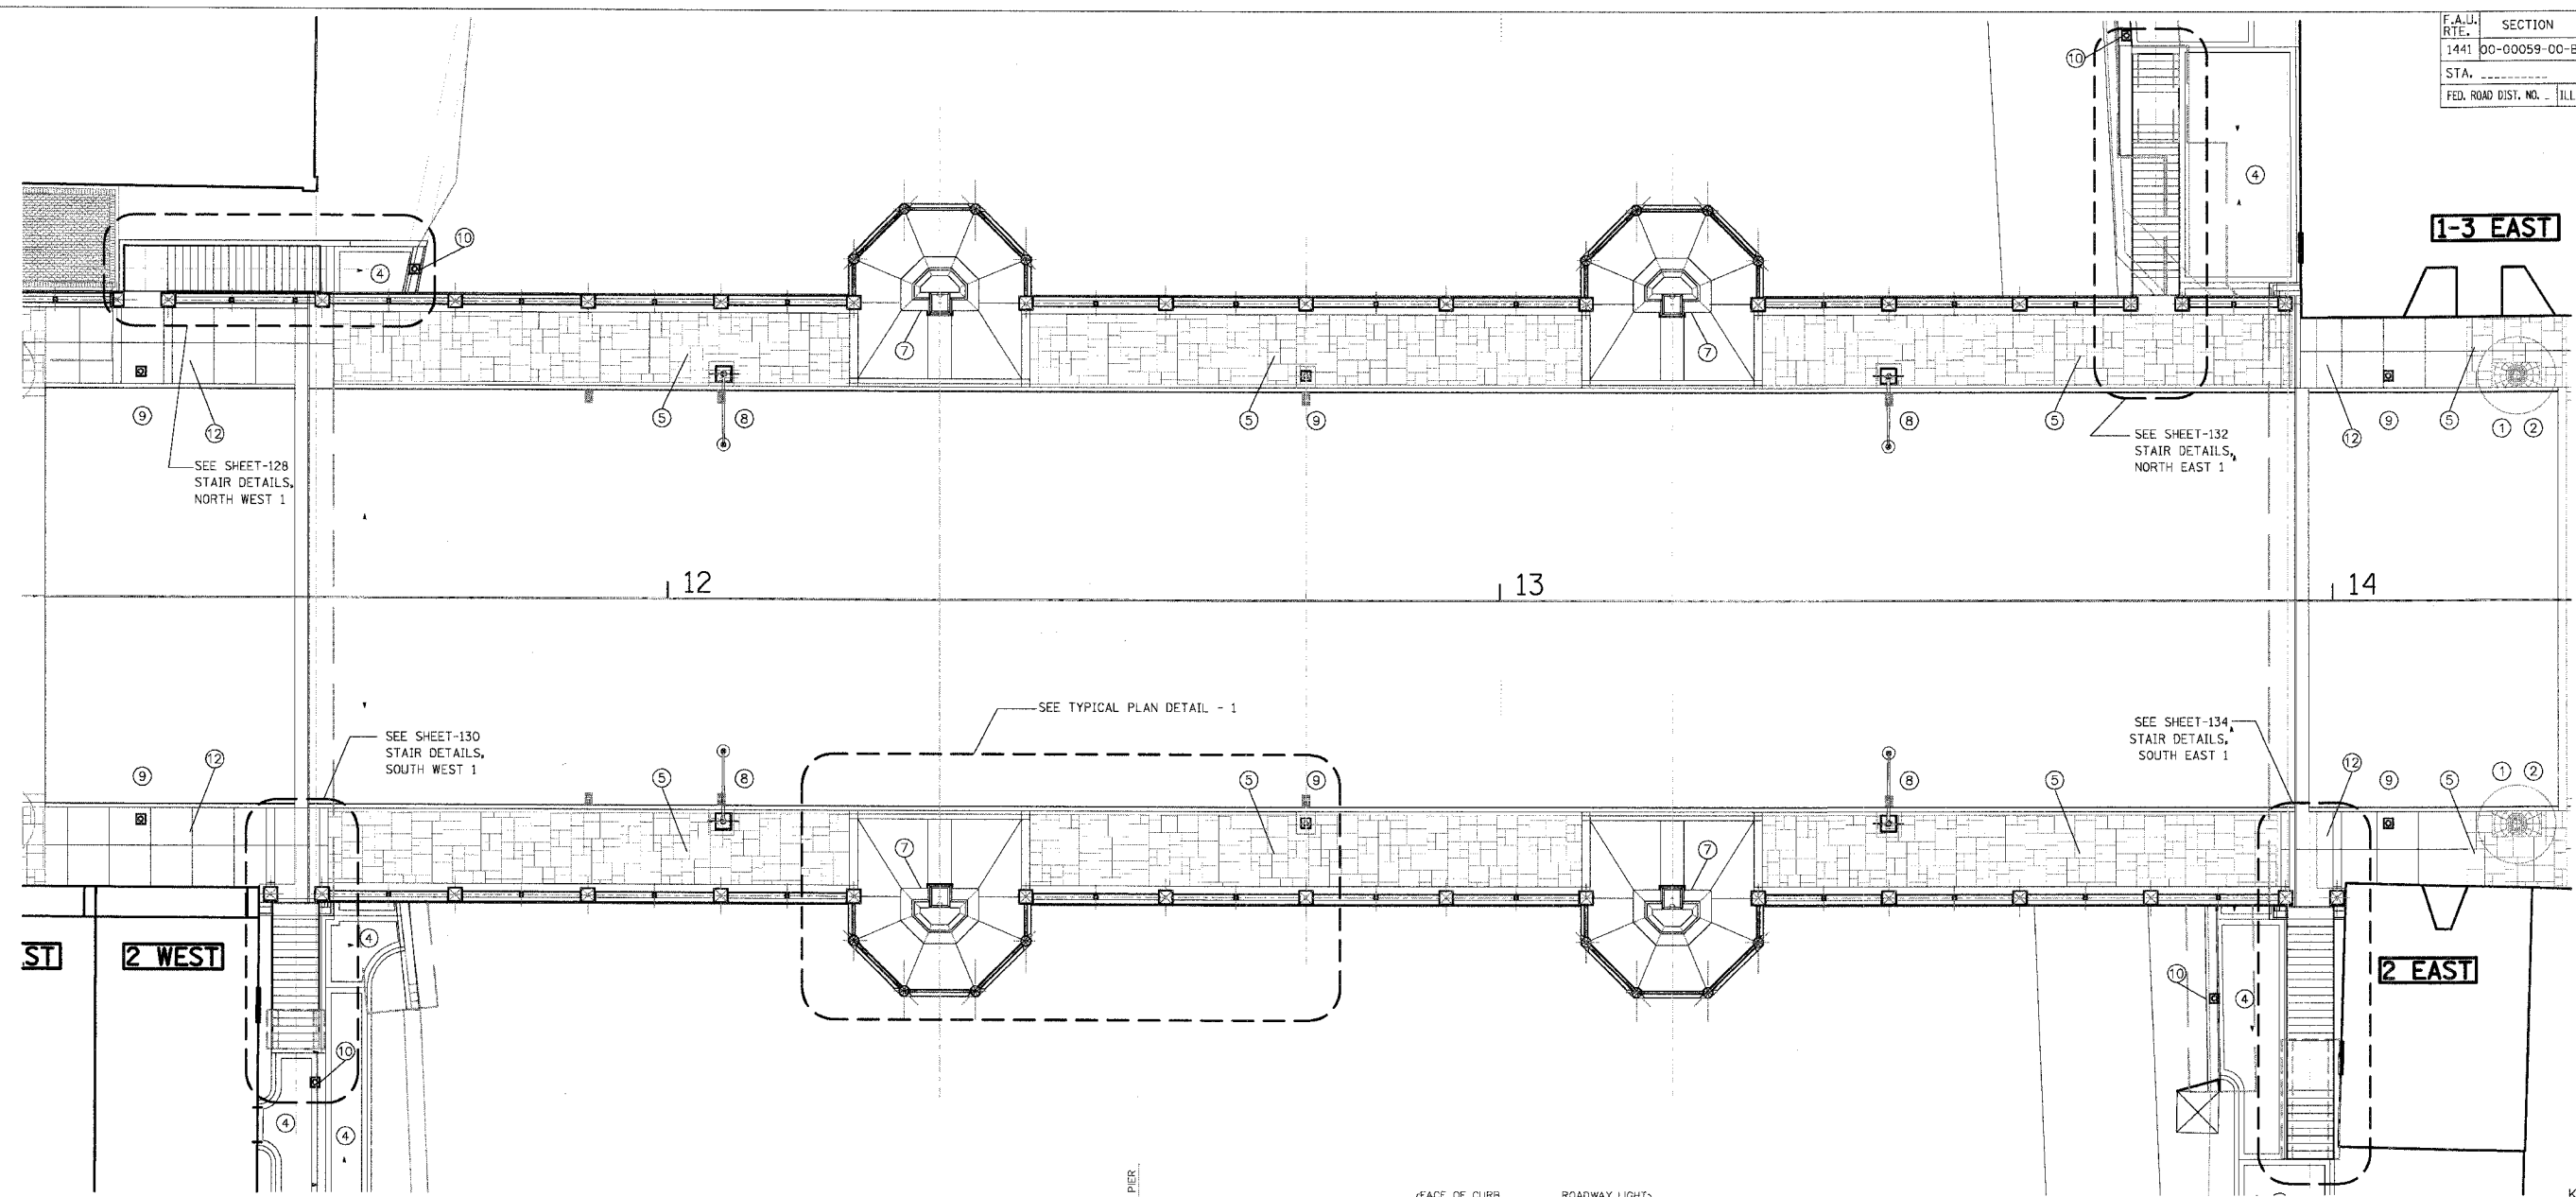

SIDEWALK PLAN - BRIDGE
SCALE: 1" = 10' - 0"

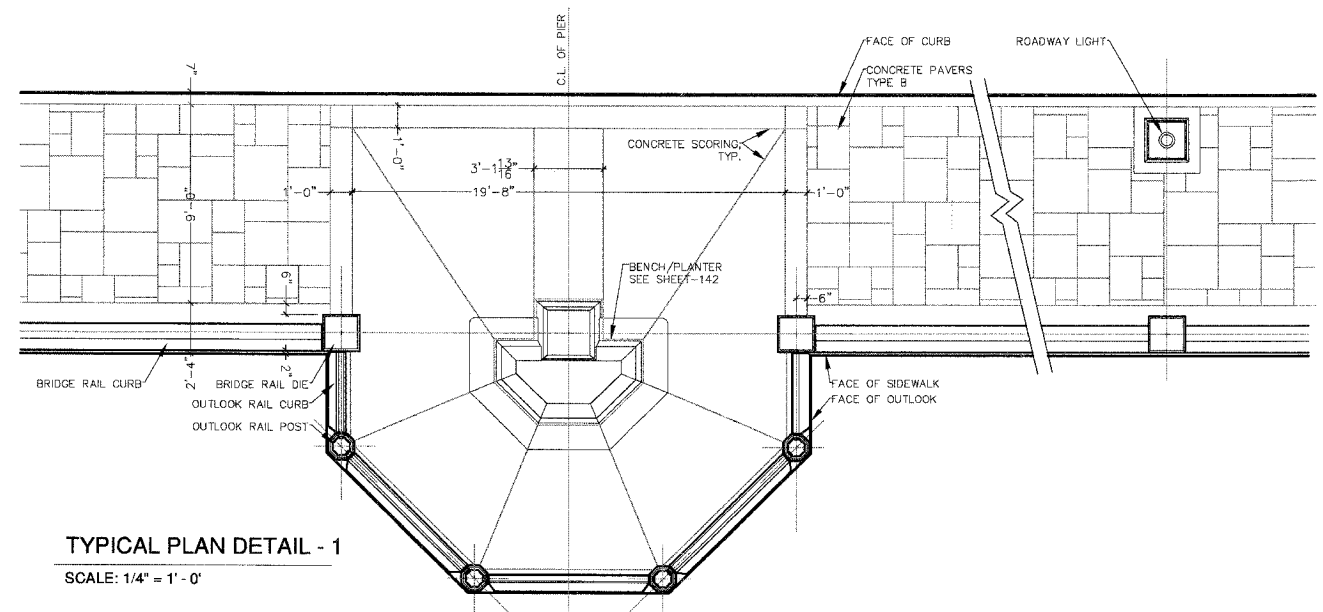

TYPICAL PLAN DETAIL - 1
SCALE: 1/4" = 1' - 0"

- KEY:**
- ① TREE GRATE
 - ② TREE, GINKGO BILOBA
 - ③ TREE, SKYLINE HONEYLOCUST
 - ④ CONCRETE PAVERS, TYPE A
 - ⑤ CONCRETE PAVERS, TYPE B
 - ⑥ CONCRETE PAVERS, TYPE C
 - ⑦ BENCH PLANTER
 - ⑧ ROADWAY LIGHT
 - ⑨ PEDESTRIAN LIGHT
 - ⑩ RIVERWALK LIGHT
 - ⑪ DETECTABLE WARNINGS
 - ⑫ SCORED PCC SIDEWALK

- NOTES:**
- 1 - FOR TREE GRATES, LIGHT BASES, PAVING, SIDEWALK SCORING AND TREE PLANTING SEE SHEET-127.
 - 2 - FOR BENCH PLANTERS SEE SHEET-142.
 - 3 - SEE CIVIL SHEETS FOR SIDEWALK AND RIVERWALK LAYOUTS.
 - 4 - SEE ELECTRICAL SHEETS FOR ROADWAY AND RIVERWALK LIGHTING.

REVISIONS	
NAME	DATE

ILLINOIS DEPARTMENT OF TRANSPORTATION
WILSON STREET

PLAN DETAILS
BRIDGE PLAN

JLA
JOHNSON • LASKY
ARCHITECTS
180 N. MICHIGAN AVE.
CHICAGO, ILLINOIS 60601

SCALE: _____ DATE: 07.28.2006
DRAWN BY: BRJ / JA
CHECKED BY: BRJ / LL