



F.A.U. RTE.	SECTION	COUNTY	TOTAL SHEETS	SHEET NO.
1441	00-00059-00-BR	KANE	154	138
STA. _____		TO STA. _____		
FED. ROAD DIST. NO. _____		ILLINOIS FED. AID PROJECT		

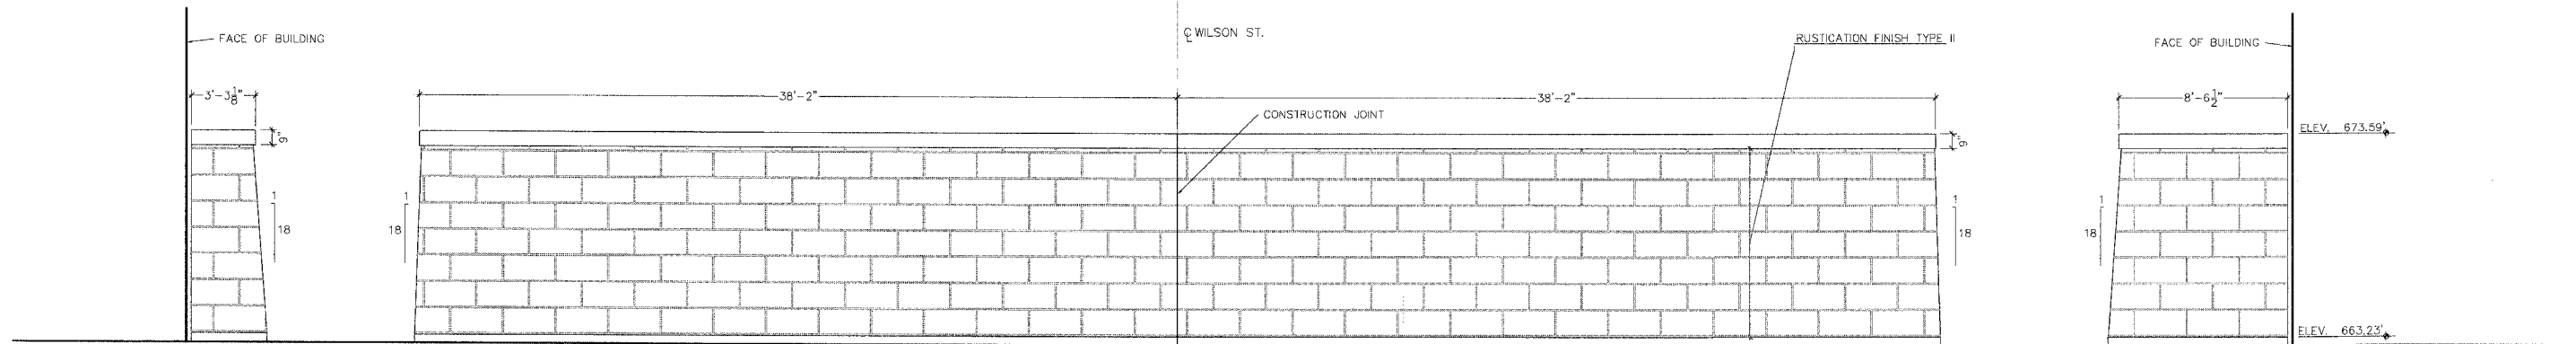


EAST ABUTMENT

SCALE: 1/4" = 1'-0"
SEE SHEET-98 FOR STRUCTURAL INFORMATION

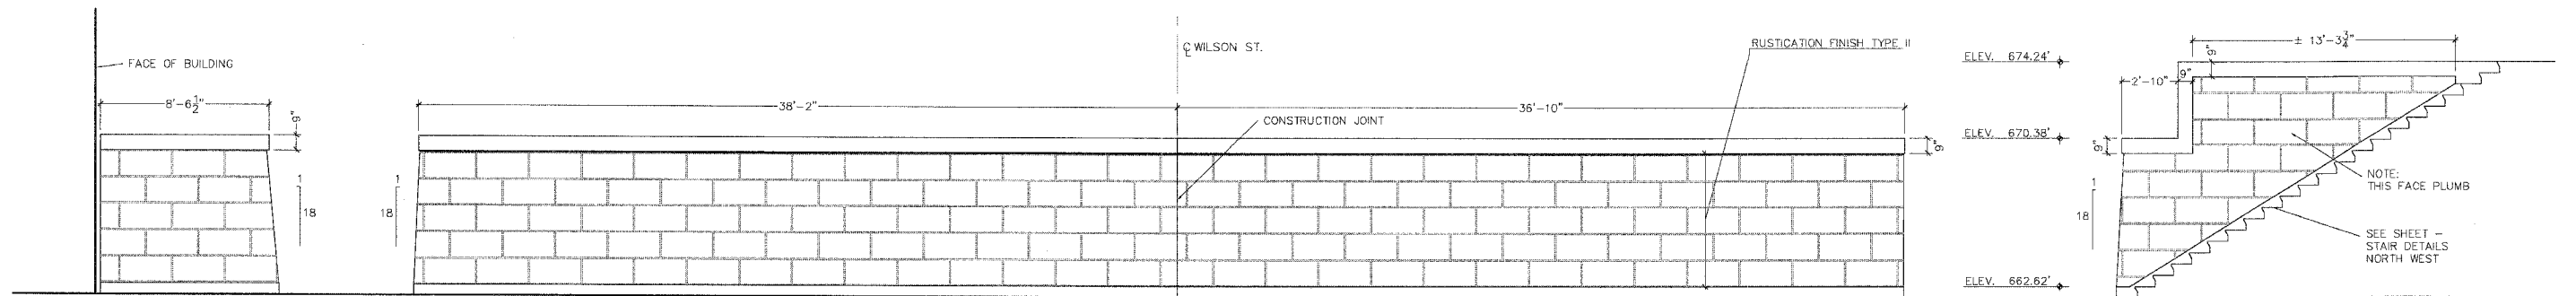


WEST ABUTMENT

SCALE: 1/4" = 1'-0"
SEE SHEET-102 FOR STRUCTURAL INFORMATION

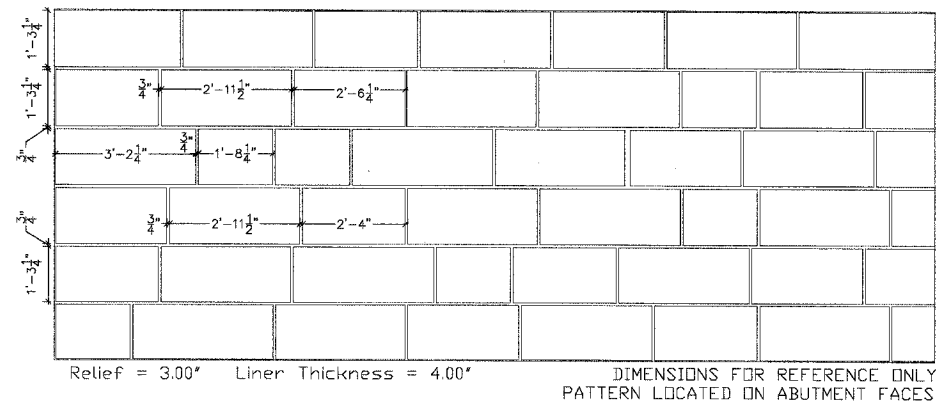

PATTERN - RUSTICATION FINISH TYPE II

SCALE: 1/2" = 1'-0"

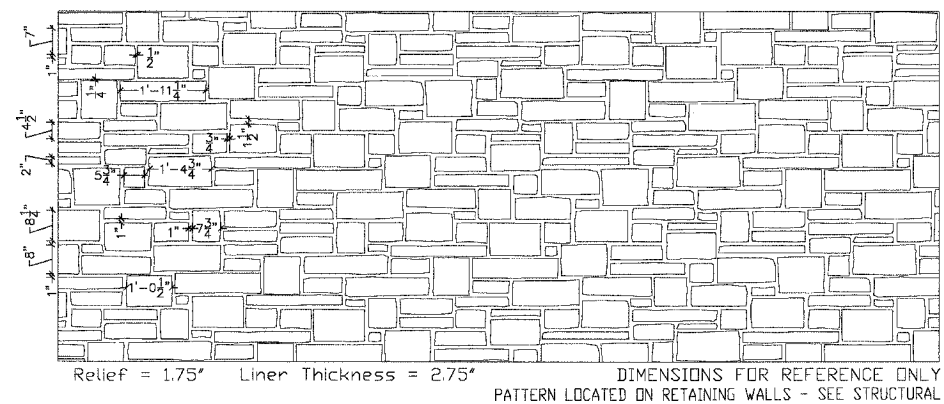

PATTERN - RUSTICATION FINISH TYPE I

SCALE: 1/2" = 1'-0"
SEE SHEETS 113 THROUGH 119 FOR RETAINING WALLS

NOTES:

- 1 - PATTERNING SHOWN IS FOR REFERENCE ONLY. FINAL JOINT PATTERNING TO BE DEVELOPED BY CONTRACTOR.
- 2 - DIMENSIONS PROVIDED ARE FOR REFERENCE ONLY. COORDINATE ACTUAL LIMITS OF FORM LINER WITH STRUCTURAL INFORMATION.
- 3 - SEE STRUCTURAL SHEETS FOR ADDITIONAL INFORMATION ON BRIDGE ABUTMENTS AND RETAINING WALLS.
- 4 - SEE SPECIFICATIONS FOR ADDITIONAL, CRITICAL INFORMATION.

REVISIONS	
NAME	DATE

ILLINOIS DEPARTMENT OF TRANSPORTATION
WILSON STREET

RUSTICATION
ABUTMENT ELEVATIONS

SCALE: VARIES
DATE: 07.28.2006

DRAWN BY: BRJ / JA
CHECKED BY: BRJ / LL



DATE = \$DATE\$
DRAWN BY = \$DRAWN BY\$
CHECKED BY = \$CHECKED BY\$
SCALE = \$SCALE\$
USER NAME = \$USER\$