


F.A. RTE.	SECTION	COUNTY	TOTAL SHEETS	SHEET NO.
1441	00-00059-00-BR	KANE	154	146
STA.		TO STA.		
FED. ROAD DIST. NO.	ILLINOIS	FED. AID PROJECT		

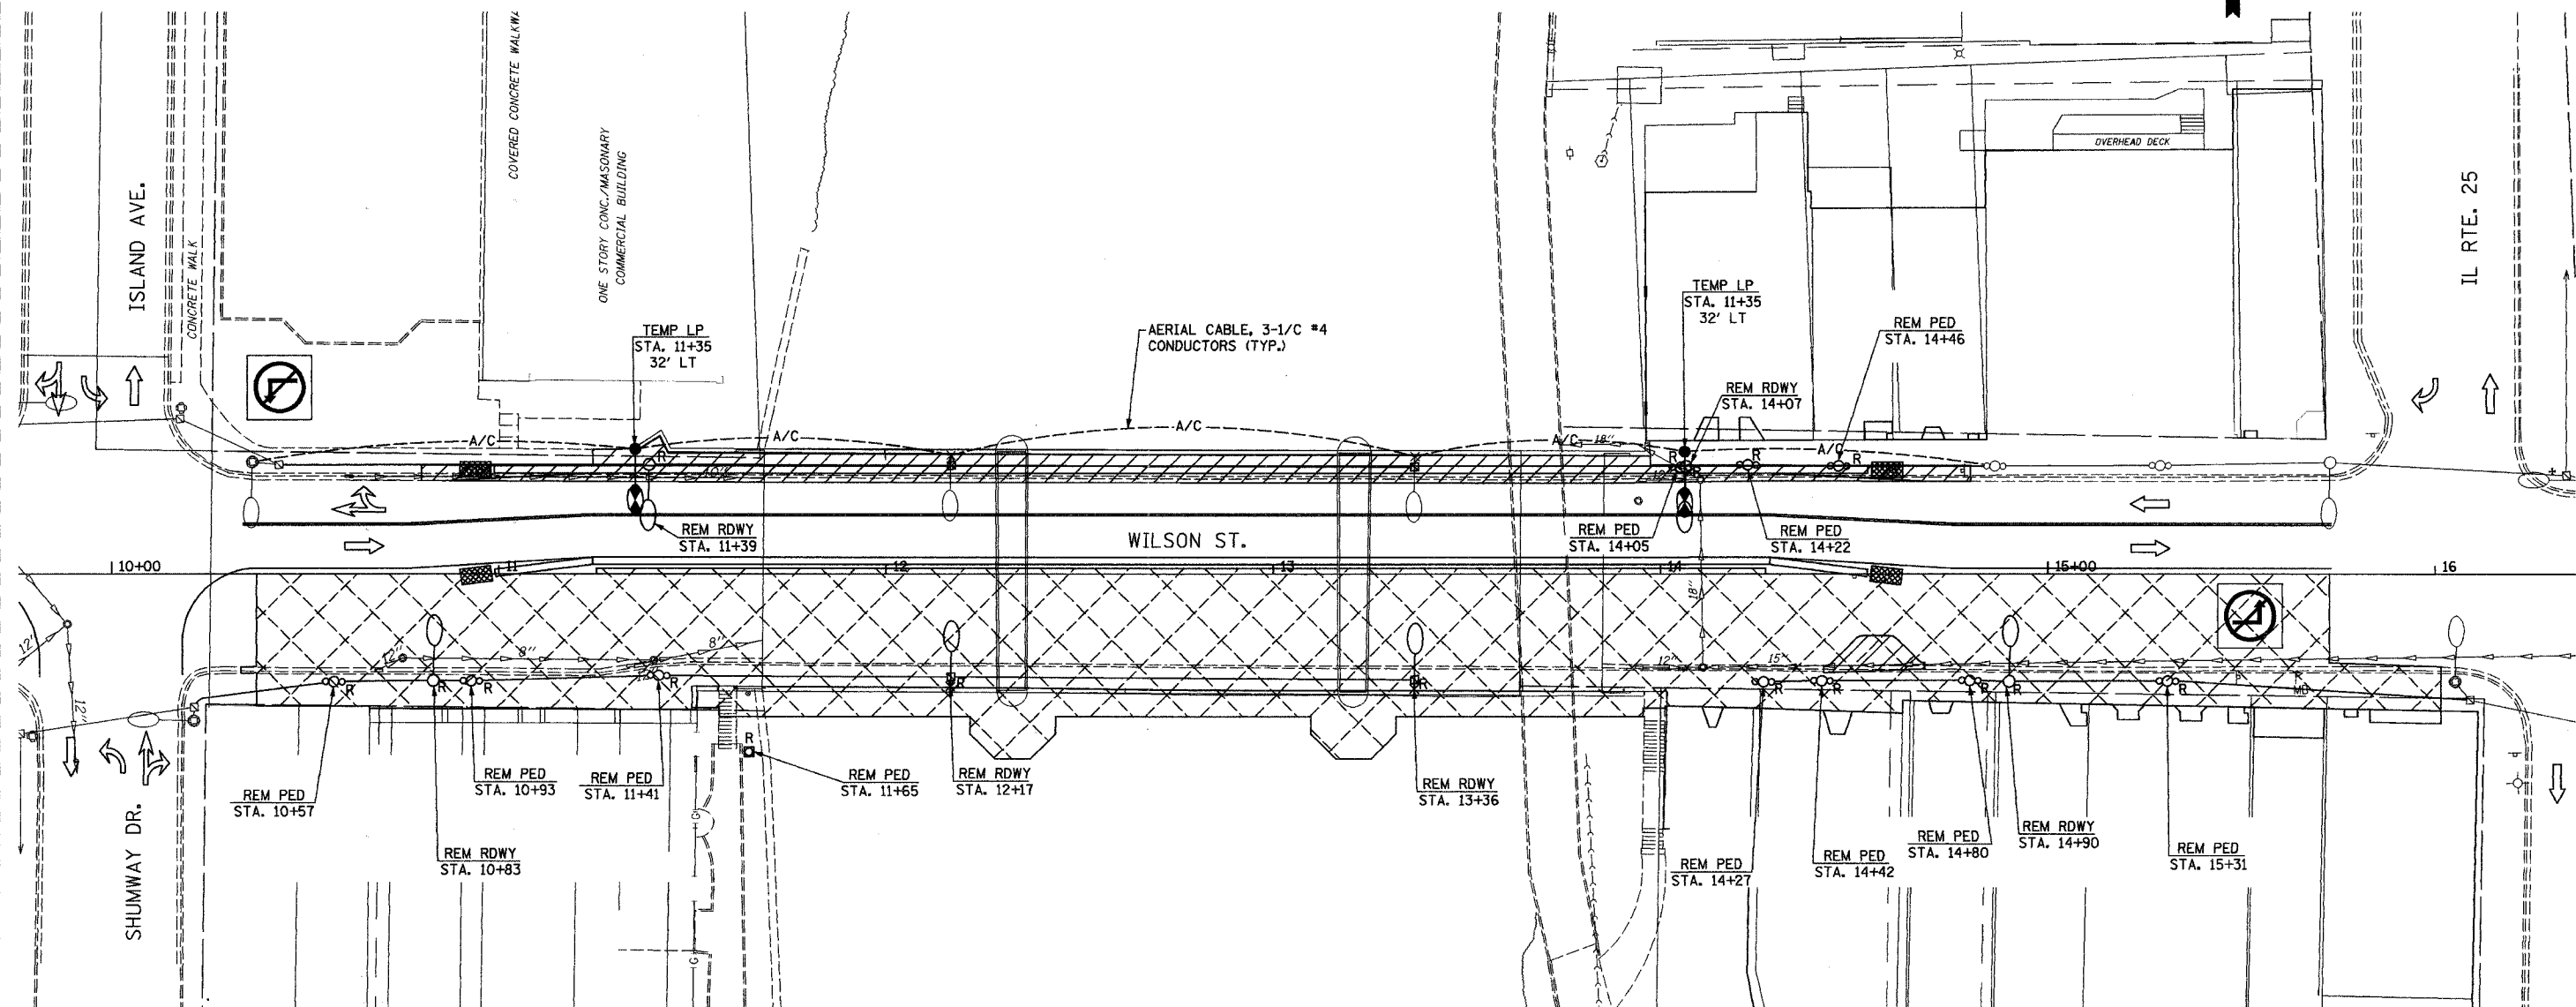

PLOT DATE = #DAYS  
 FILE NAME = #FILE#  
 PLOT SCALE = #SCALE#  
 USER NAME = #USER#

**EJM** EJM ENGINEERING, INC.  
 411 South Wells Street Suite 800  
 Chicago, Illinois 60607

REVISIONS	
NAME	DATE

ILLINOIS DEPARTMENT OF TRANSPORTATION  
 WILSON STREET  
 TEMPORARY AND REMOVAL PLAN  
 STAGE 1

SCALE: 1"=20'  
 DATE: 07/28/06  
 DRAWN BY: JDM  
 CHECKED BY: RS