




| F.A. RTE. | SECTION | COUNTY | TOTAL SHEETS | SHEET NO. |
|--------------|----------------|---------------------------|--------------|-----------|
| 1441 | 00-00059-00-BR | KANE | 154 | 152 |
| STA. TO STA. | | ILLINOIS FED. AID PROJECT | | |

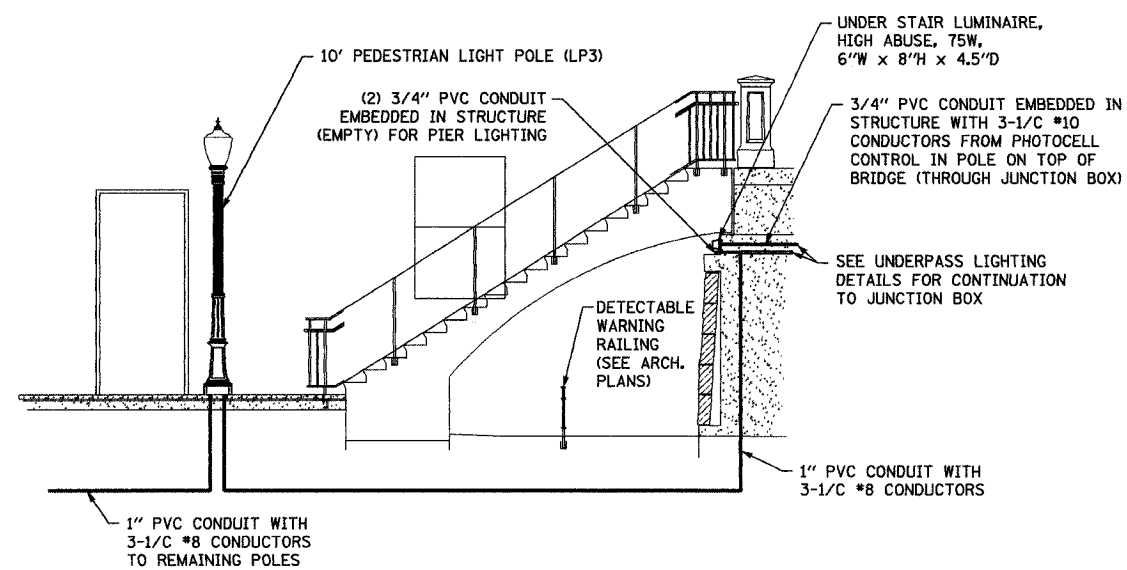


SOUTHWEST STAIRWAY DETAILS

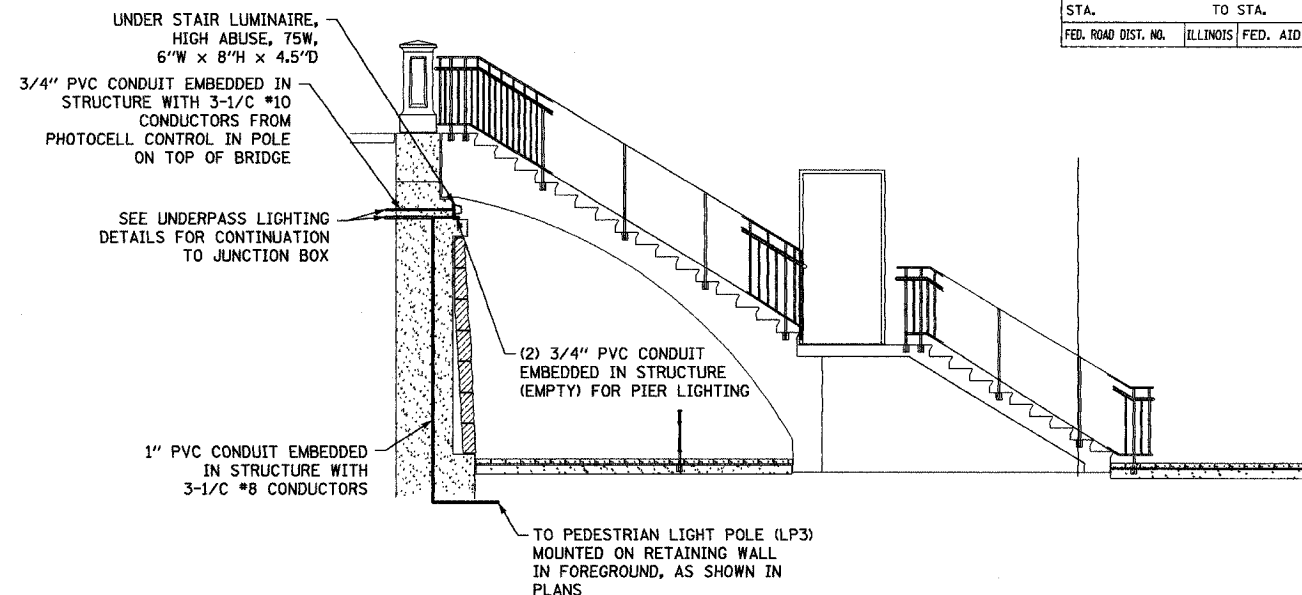

SOUTHEAST STAIRWAY DETAILS

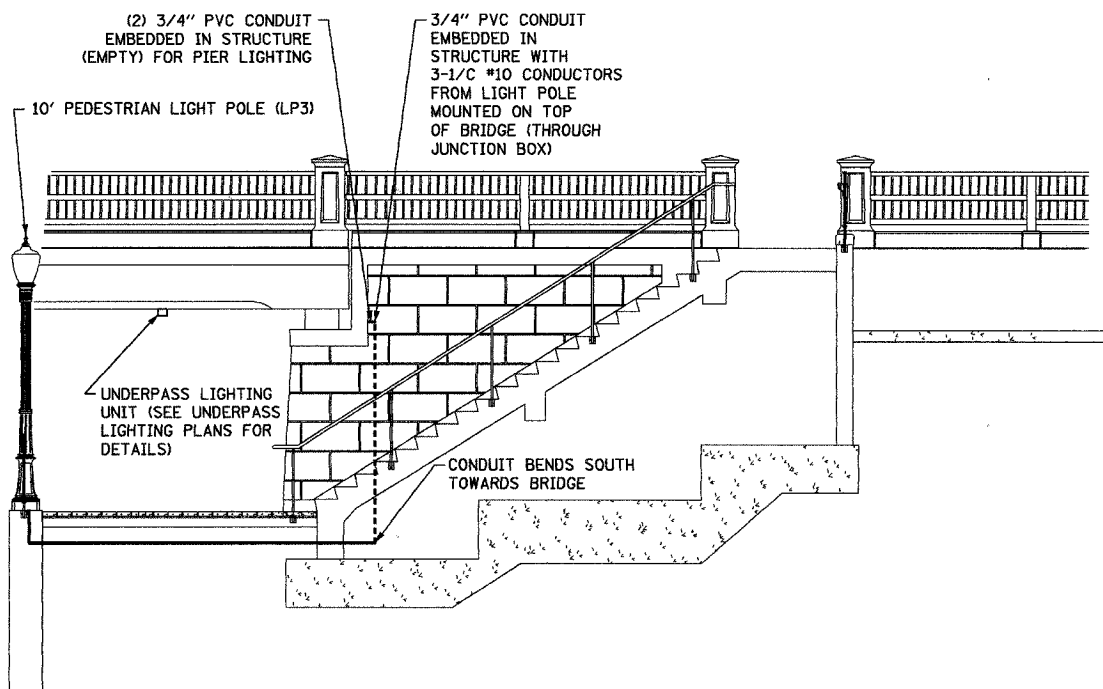

NORTHWEST STAIRWAY DETAILS

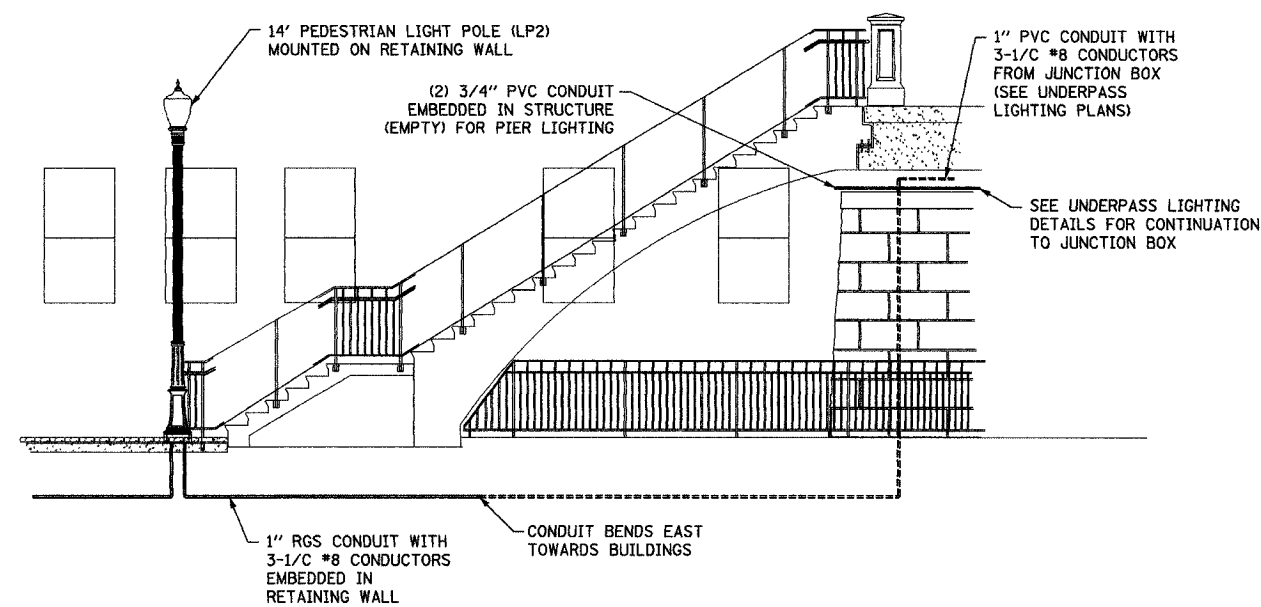

NORTHEAST STAIRWAY DETAILS

PLOT DATE = 04/15/06
 FILE NAME = #FILEL2
 USER NAME = #USER1

EJM EJM ENGINEERING, INC.
 411 South Wells Street Suite 800
 Chicago, Illinois 60607

| REVISIONS | |
|-----------|------|
| NAME | DATE |
| | |
| | |
| | |
| | |
| | |
| | |
| | |
| | |
| | |
| | |

ILLINOIS DEPARTMENT OF TRANSPORTATION
 WILSON STREET

STAIRWAY DETAILS

SCALE: 1"=20'
 DATE: 09/28/06

DRAWN BY: JDM
 CHECKED BY: RS