



F.A. RTE.	SECTION	COUNTY	TOTAL SHEETS	SHEET NO.
1441	00-00059-00-BR	KANE	154	153
STA.		TO STA.		
FED. ROAD DIST. NO.	ILLINOIS	FED. AID PROJECT		

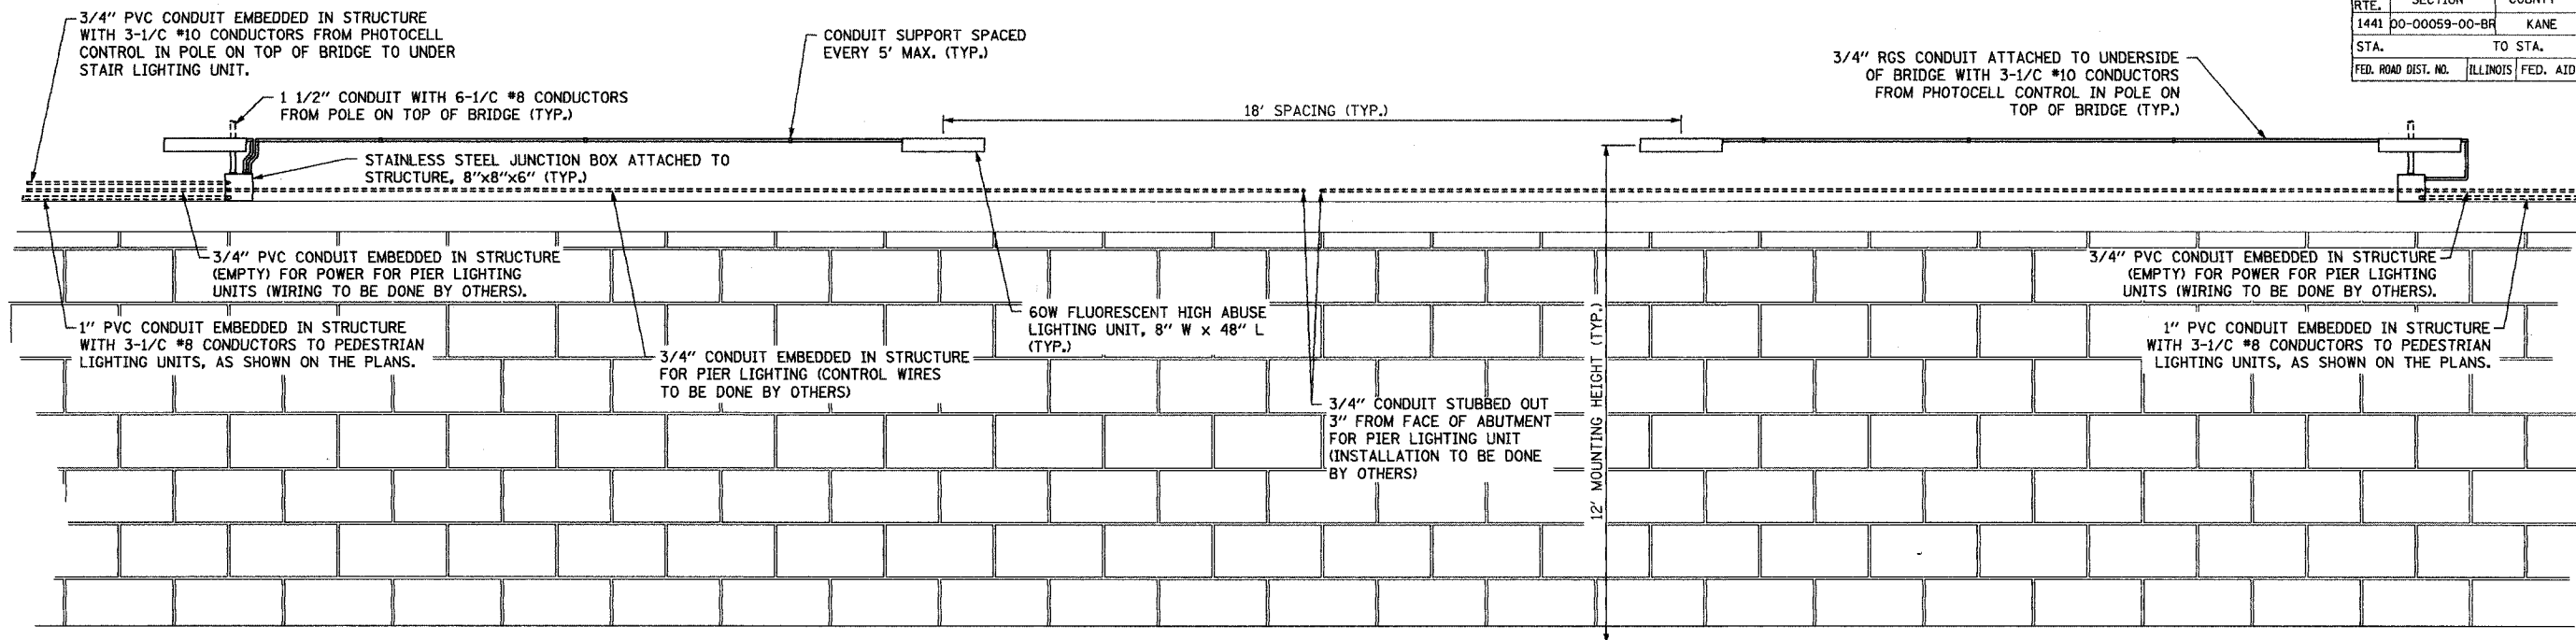

UNDERPASS LIGHTING ABOVE EAST WALKWAY

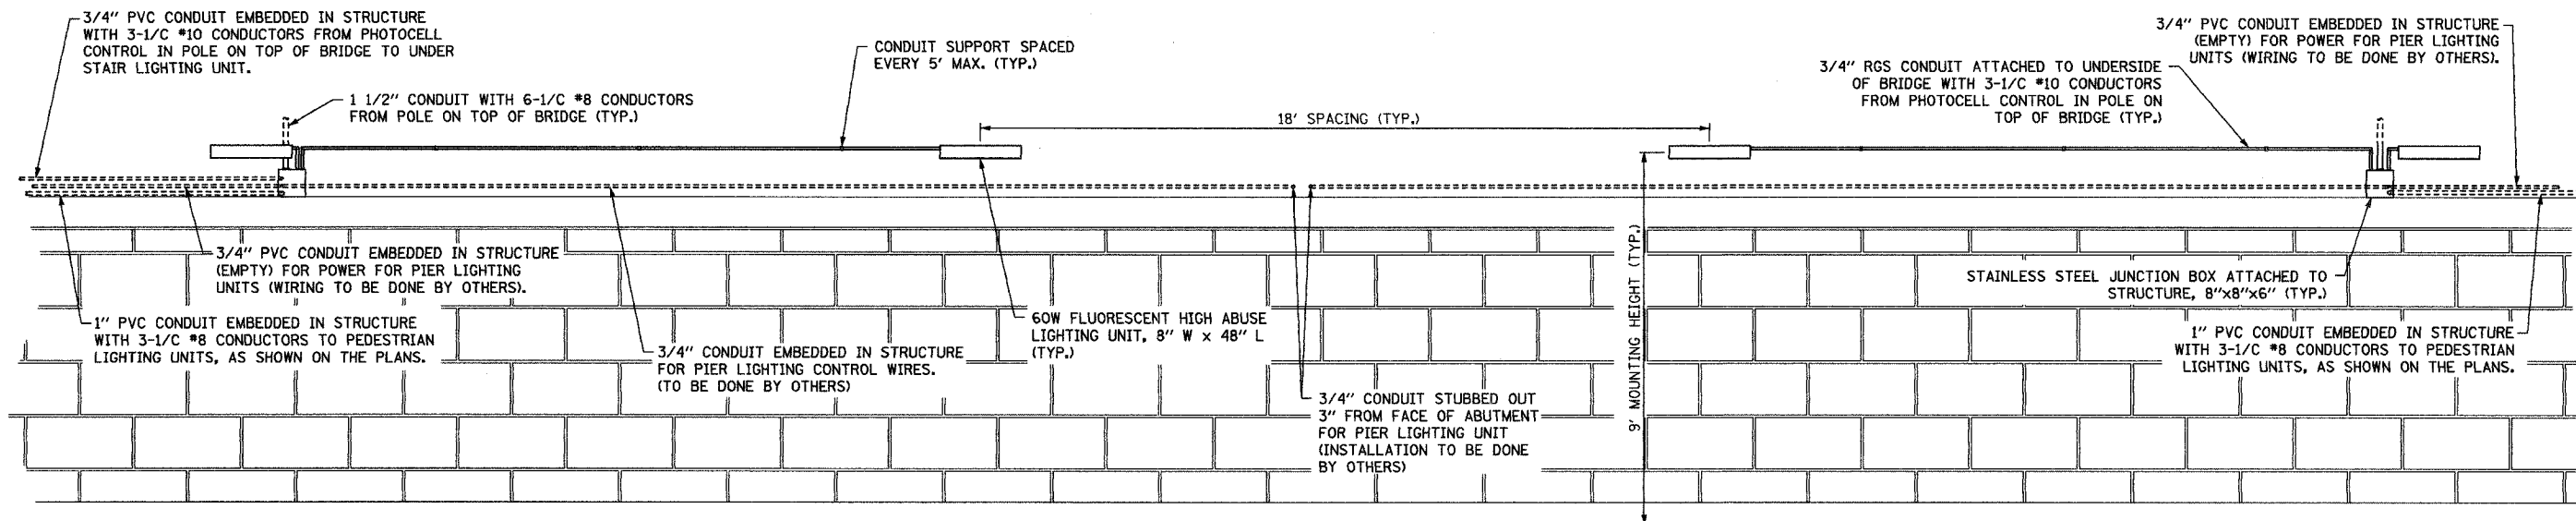

UNDERPASS LIGHTING ABOVE WEST WALKWAY

PLOT DATE = #DATE#  
 FILE NAME = #FILE#  
 USER NAME = #USER#

REVISIONS	
NAME	DATE

**EJM** EJM ENGINEERING, INC.  
 411 South Wells Street Suite 800  
 Chicago, Illinois 60607

ILLINOIS DEPARTMENT OF TRANSPORTATION  
 WILSON STREET

UNDERPASS LIGHTING DETAILS

SCALE: 1"=20'  
 DATE: 09/28/06  
 DRAWN BY: JDM  
 CHECKED BY: RS