




| F.A. RTE.           | SECTION        | COUNTY                    | TOTAL SHEETS | SHEET NO. |
|---------------------|----------------|---------------------------|--------------|-----------|
| 1441                | 00-00059-00-BR | KANE                      | 154          | 154       |
| STA.                |                | TO STA.                   |              |           |
| FED. ROAD DIST. NO. |                | ILLINOIS FED. AID PROJECT |              |           |

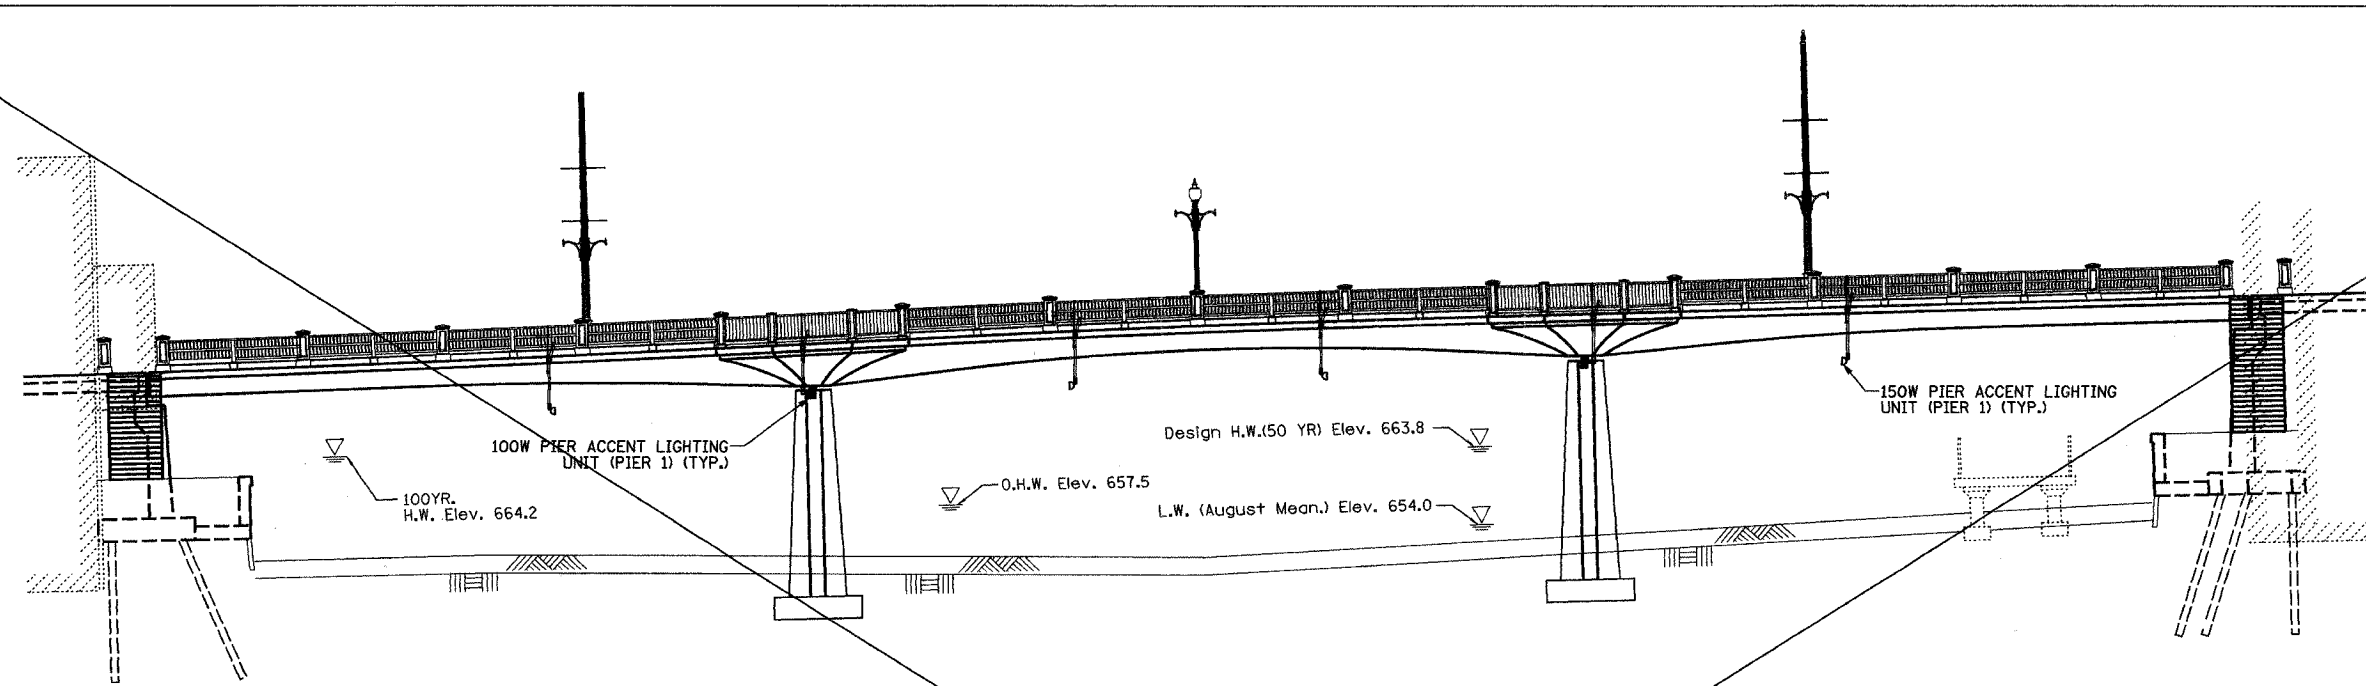

ELEVATION VIEW OF BRIDGE (FACING NORTH)

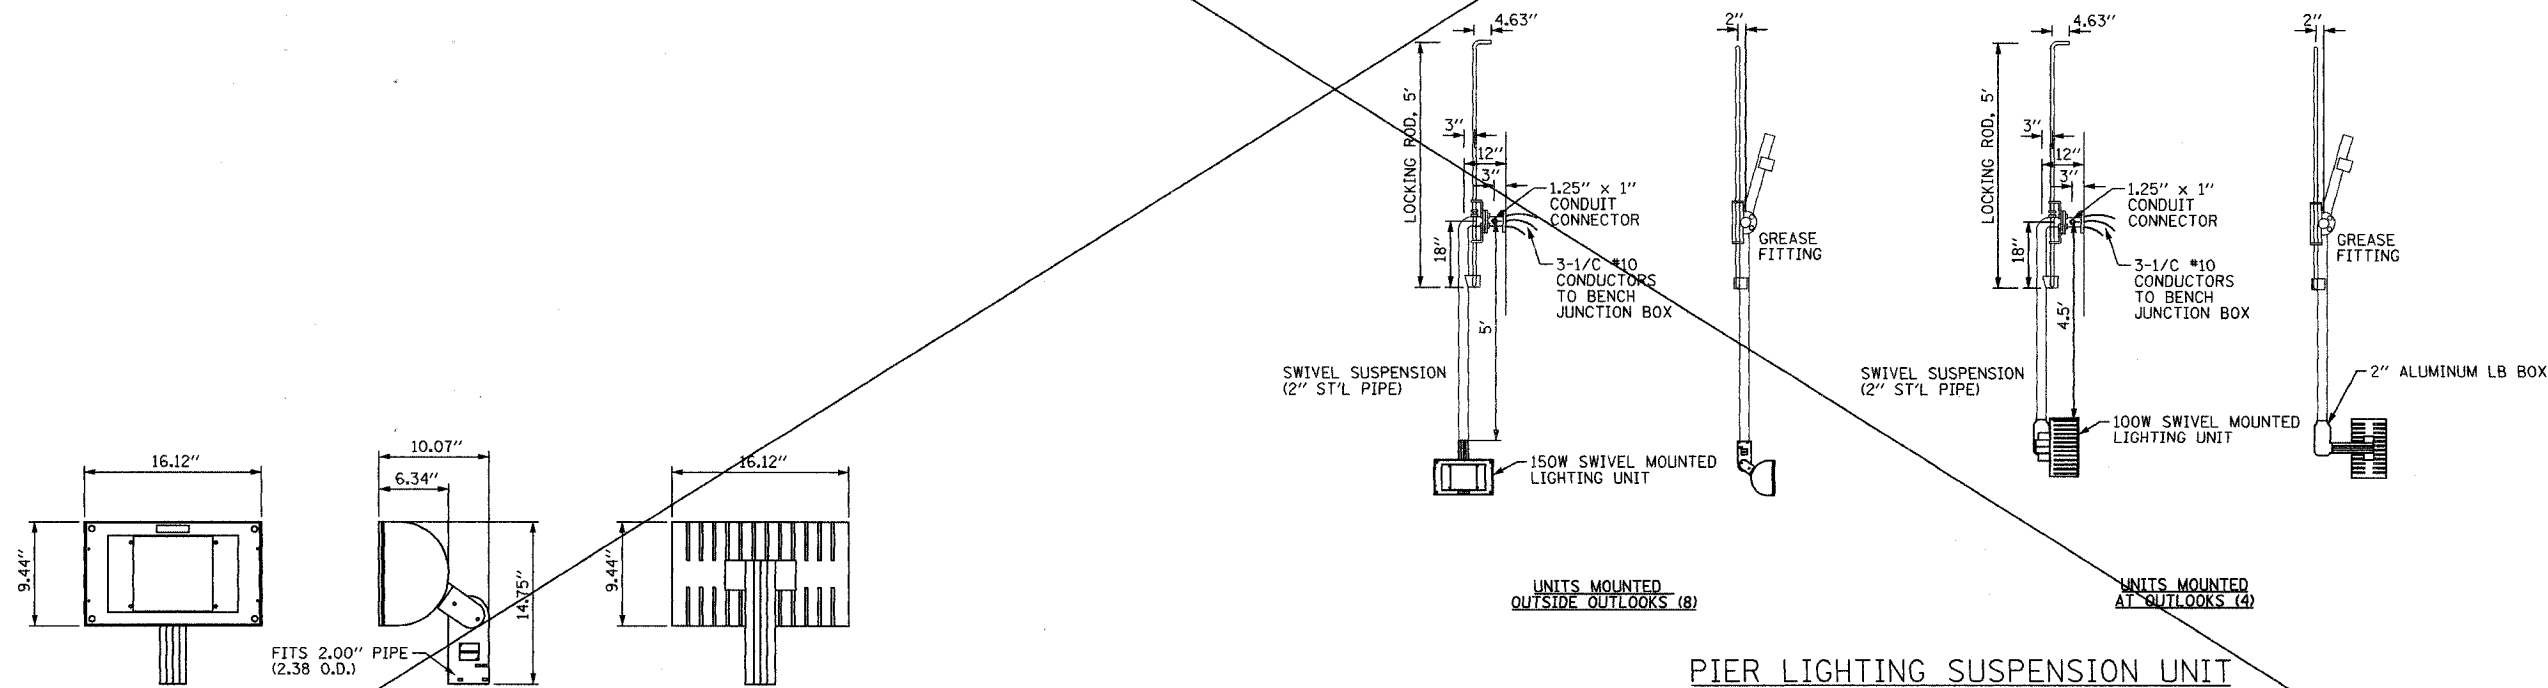

PIER LIGHTING SUSPENSION UNIT

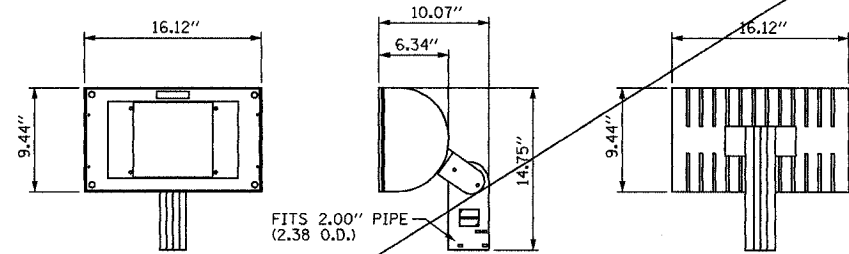

LIGHTING UNIT DETAILS

PLOT DATE = #DATE\*  
 FILE NAME = #FILE\*  
 USER NAME = #USER\*  
 PLOT SCALE = #SCALE\*  
 PLOT DATE = #DATE\*  
 USER NAME = #USER\*

| REVISIONS |      |
|-----------|------|
| NAME      | DATE |
|           |      |
|           |      |
**EJM** EJM ENGINEERING, INC.  
 411 South Wells Street Suite 800  
 Chicago, Illinois 60607

ILLINOIS DEPARTMENT OF TRANSPORTATION  
 WILSON STREET

PIER LIGHTING DETAILS

SCALE: 1"=20'  
 DATE: 09/28/06

DRAWN BY: JDM  
 CHECKED BY: RS