



STATE OF ILLINOIS
DEPARTMENT OF TRANSPORTATION

ROUTE NO.	SECTION	COUNTY	SHEET	SHEET NO.
TR 0083	02-00270-00-BR	McHENRY	38	
FEDERAL ROAD DISTRICT NUMBER 7		ILLINOIS PROJECT	SHEETS	

Contract 83872

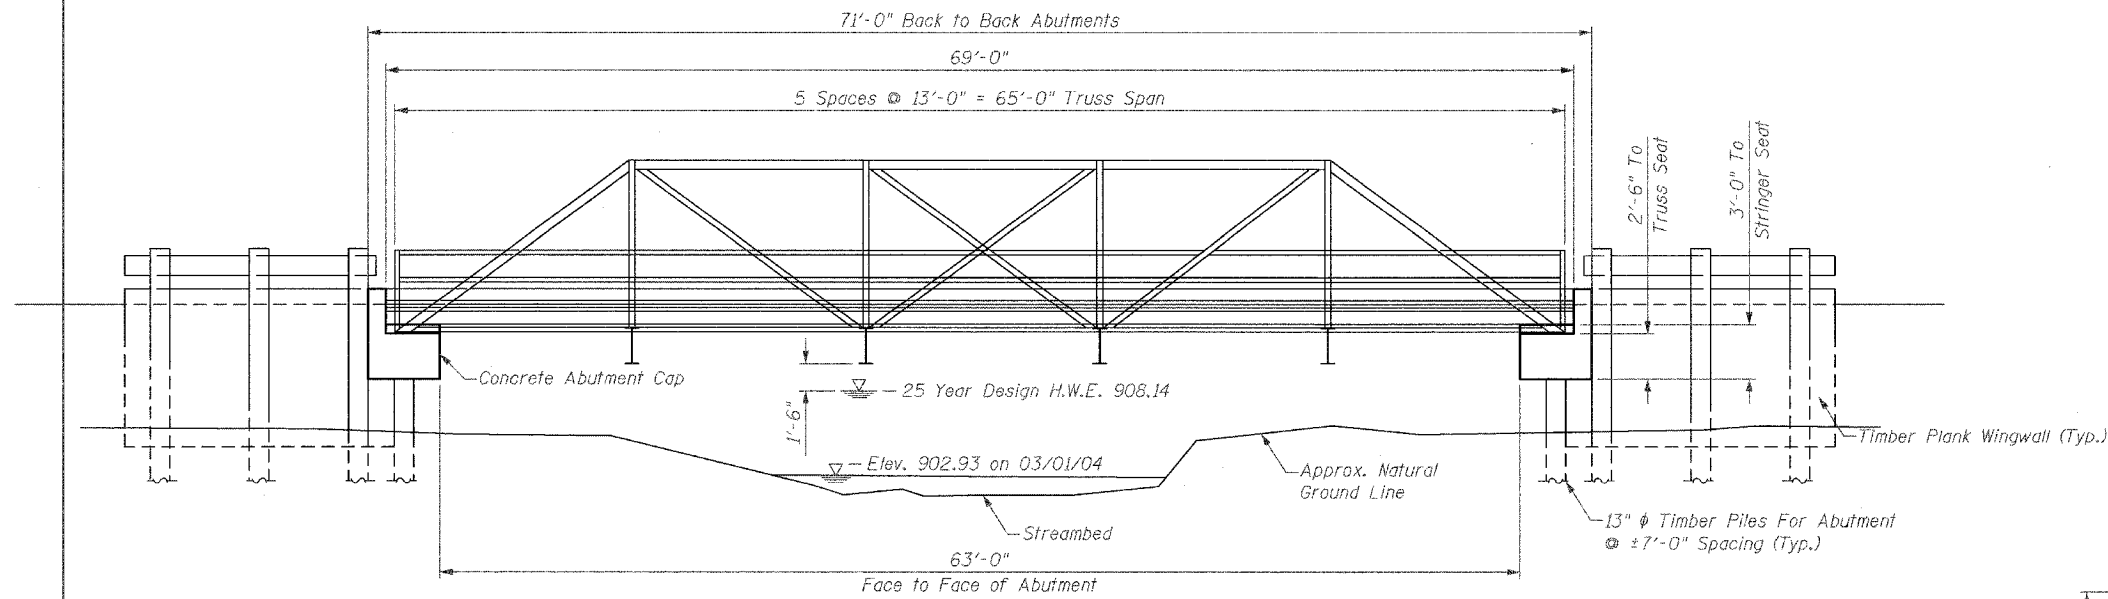


EXISTING ELEVATION VIEW
(Looking North)

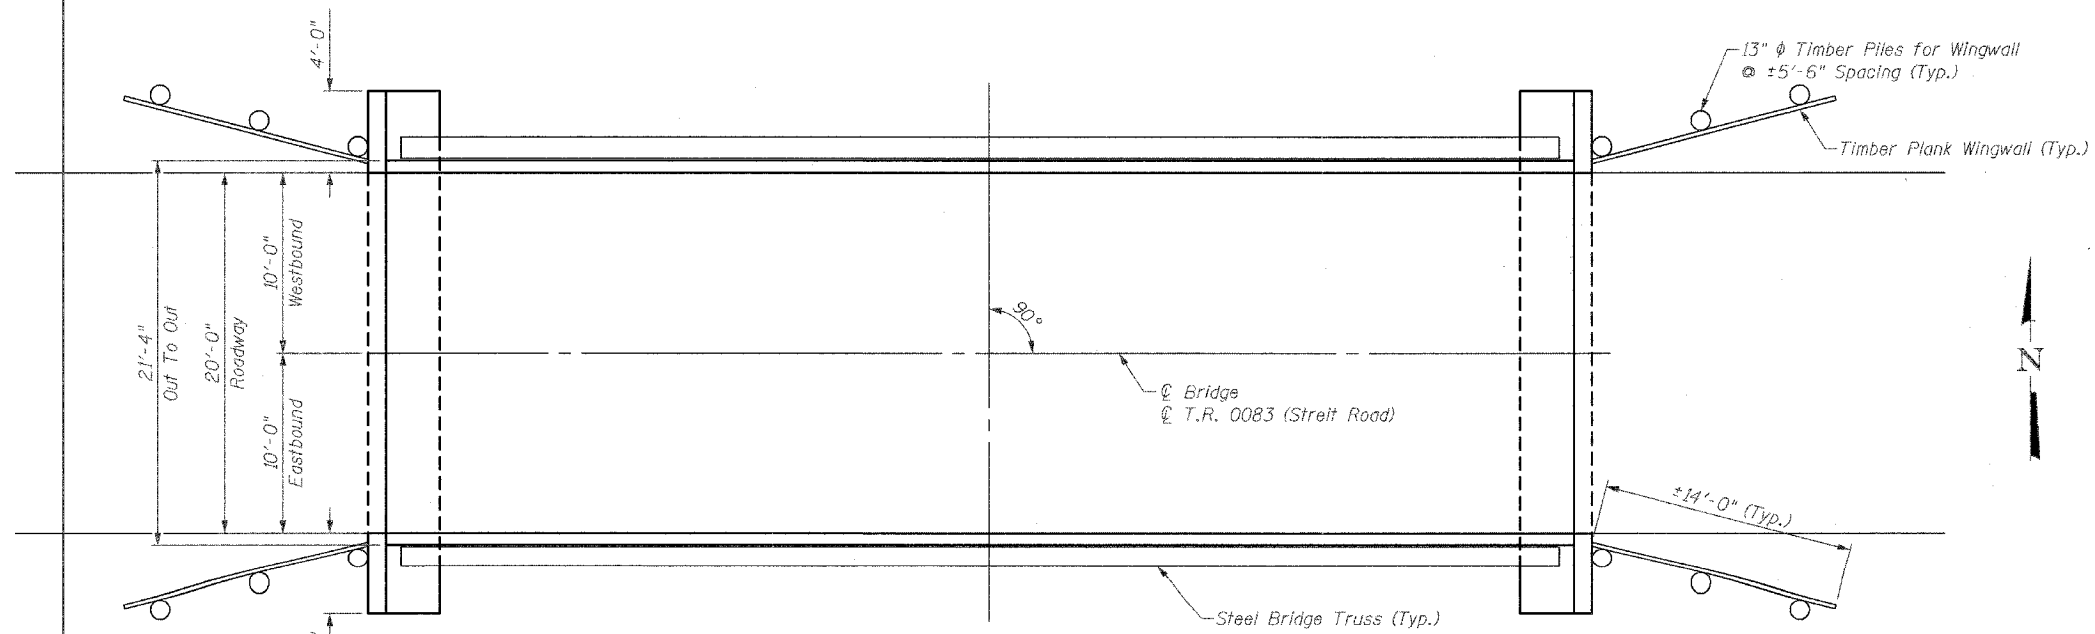

EXISTING PLAN VIEW

DESIGNED	JAR
CHECKED	AJS
DRAWN	JAR
CHECKED	AJS

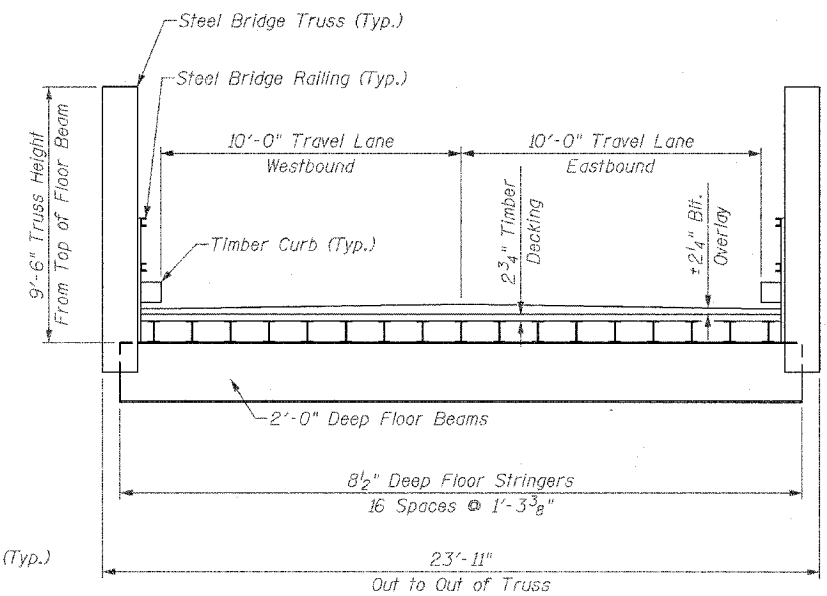

EXISTING CROSS SECTION
(Looking East)

Note:
- All connections are riveted

Added 10/20/06



ILLINOIS DEPARTMENT OF TRANSPORTATION
EXISTING BRIDGE DRAWING
T.R. 0083 (STREIT RD.) OVER N. BRANCH
KISHWAUKEE RIVER
T.R. 0083 SECTION 02-00270-00-BR
McHENRY COUNTY, STRUCTURE NO. 056-3067
ATTACHMENT 2-d

SCALE: NONE

DATE: 10/17/2006