


STATE OF ILLINOIS
DEPARTMENT OF TRANSPORTATION

ROUTE NO.	SECTION	COUNTY	DATE	SHEET NO.	SHEET NO.
1545	*	DUPAGE	97	65	65
FED. ROAD DIST. NO.		ILLINOIS	FED. AID PROJ.	CONTRACT NO. 83961	
		* 00-00115-00-BR			

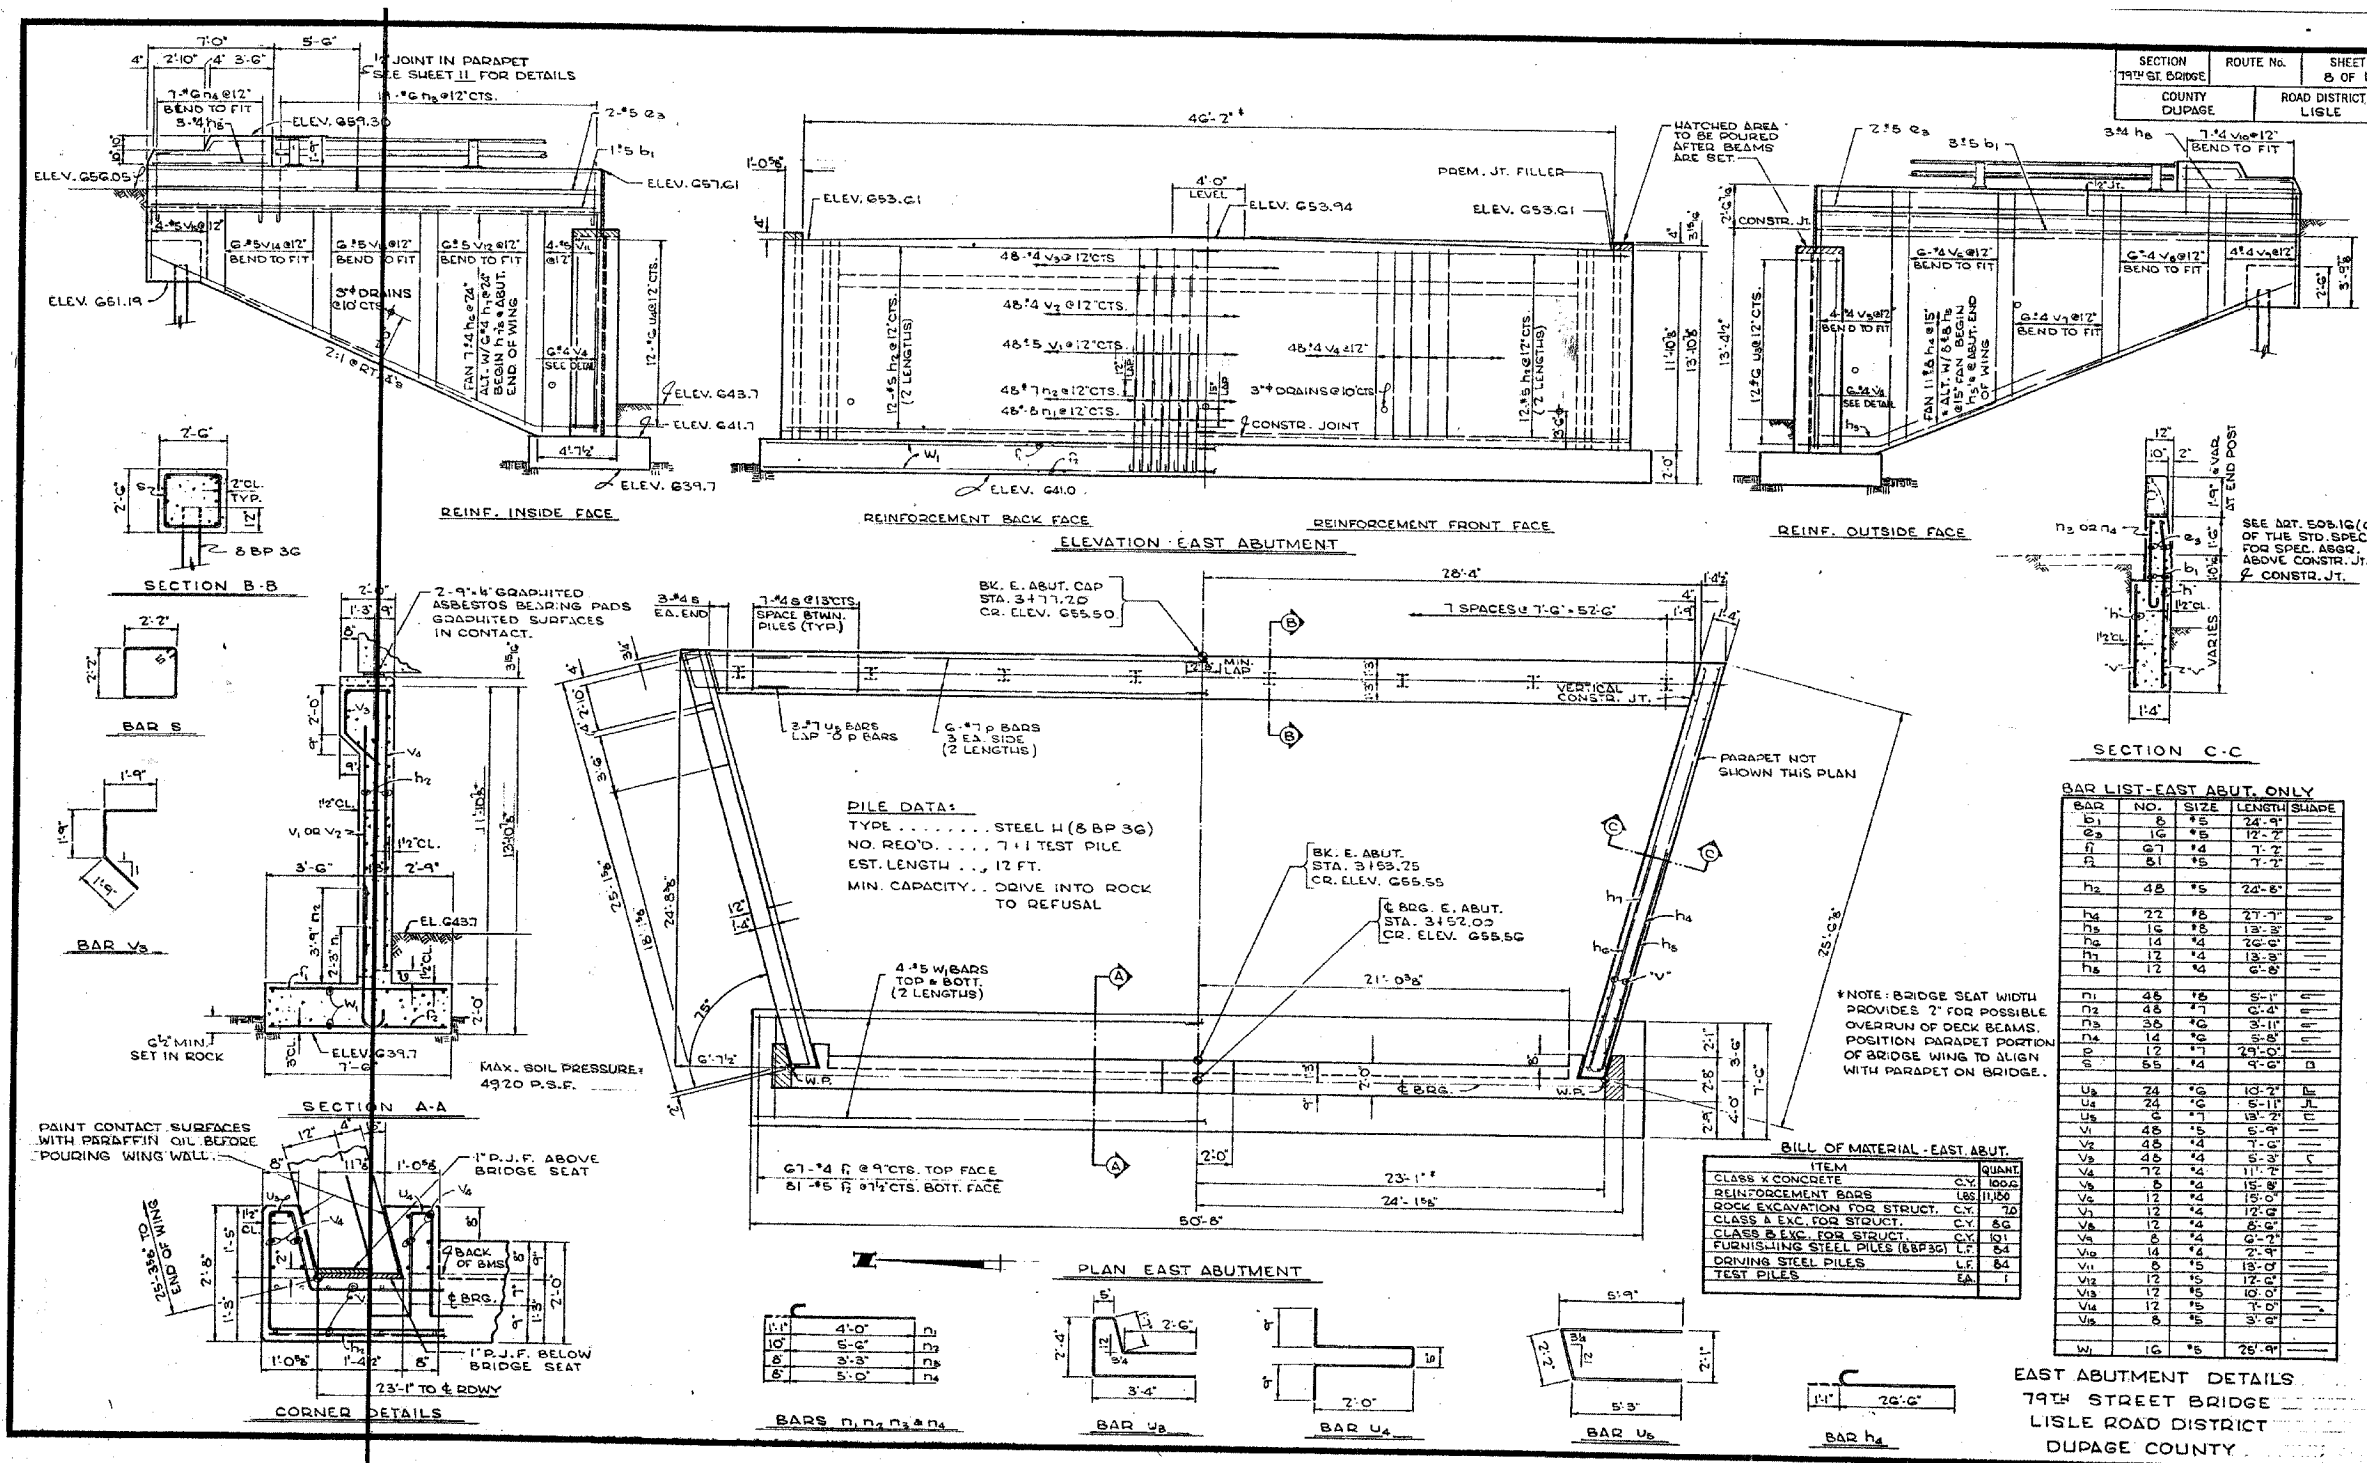

TYLIN INTERNATIONAL

DESIGNED	-	SNB
CHECKED	-	
DRAWN	-	SNB
CHECKED	-	

FOR INFORMATION ONLY

NOTE:
ELEVATIONS SHOWN ON EXISTING PLANS ARE ON A DIFFERENT VERTICAL DATUM THAN CONTRACT PLANS.

EXISTING EAST ABUTMENT DETAILS

BAILEY ROAD OVER THE
WEST BRANCH OF THE DUPAGE RIVER
FAU 1545
SECTION 00-00115-00-BR STA. 2+99.15
DUPAGE COUNTY
S.N. 022-3028