



CONDUIT LAYOUT (FACILITIES REMOVED) SHOWING DUCT SECTION

F.A.U. RTE.	SECTION	COUNTY	TOTAL SHEETS	SHEET NO
1545	00-00115-00-BR	DUPAGE	97	71
STA. 1+31.77		TO STA. 5+50.00		
FED. ROAD DIST. NO.	ILLINOIS	FED. AID PROJECT		
CONTRACT 83961				

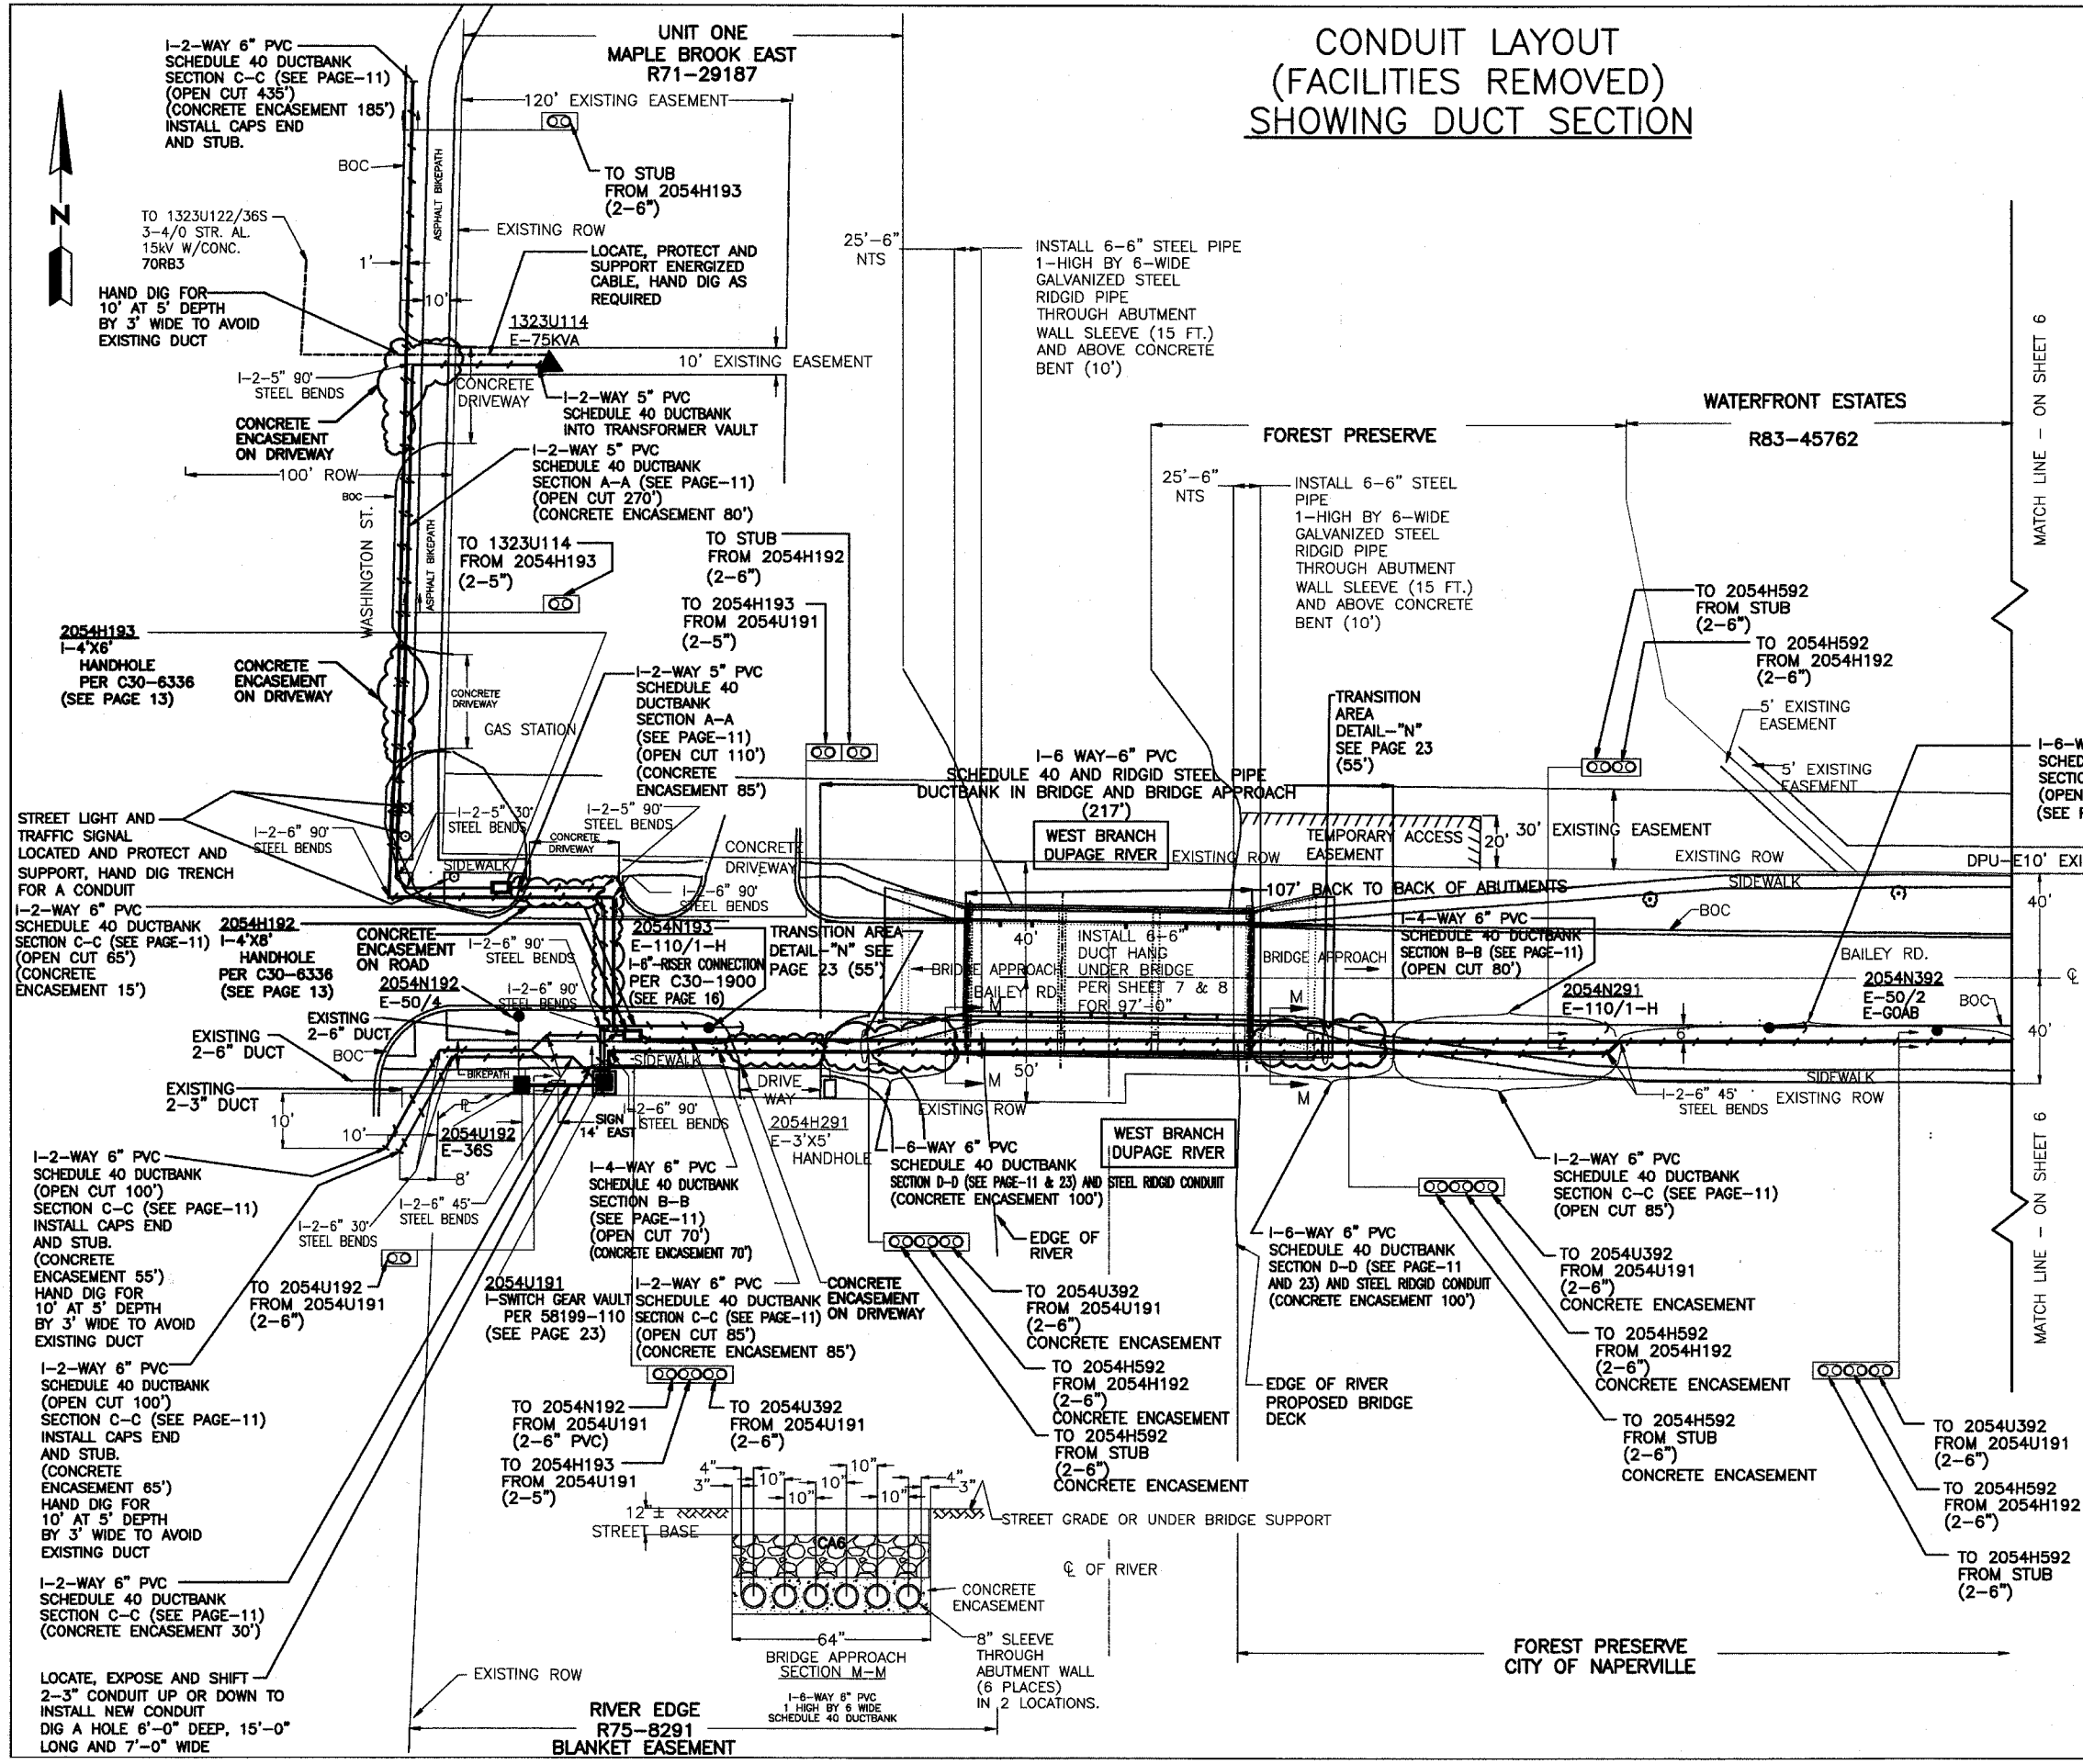

LEGEND

EXISTING	
●	E-POLE
→	E-3-4/0 AAA PRI.
—	E-ANCHOR & GUY ASSEMBLY
■	E-SW. MOD., FUSE MOD.
▲	E-TRANSFORMER
□	E-HANDHOLE
—	E-1-1/0 STR. AL.
—	E-3-4/0 STR. AL.
—	E-3-1/0 STR. AL.
—	E-DUCT BANK
⊗	E-TREES/BUSHES
—	E-BOC/SIDEWALK
INSTALL	
UNDERGROUND	
■	I-SWITCH GEAR VAULT
□	I-HANDHOLE
—	I-DUCT BANK

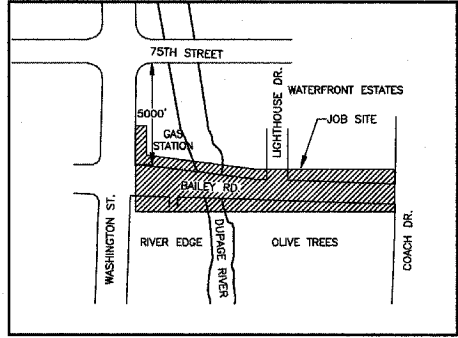

NOTE:
SEE PAGE 11 FOR CROSS SECTION OF DUCTBANK AND TRENCH AND RESTORATION REQUIREMENTS.

CITY OF NAPERVILLE/DEPARTMENT OF PUBLIC UTILITIES - ELECTRIC			
CALL J.U.L.I.E. 48 HRS. PRIOR TO CONSTRUCTION			
PROJECT TITLE BAILEY RD. BRIDGE DUCTBANK INSTALLATION		MAP NO. 2054/1323	CAD FILE NO. 2001000102.DWG
PROJECT COORDINATED WITH BRIDGE IMPROVEMENT		DESIGN BY JK	PROJECT NO. EU12-06-04
DATE 05-19-07	WORK NUMBER 58199	ISSUED BY	COMPLETED BY
ISSUED	58199	SCALE 1"=30'	SHEET 5 OF 23