


GENERAL PLAN AND ELEVATION

| | | | | |
|---------------------|----------------|------------------|--------------|----------|
| F.A.U. RTE. | SECTION | COUNTY | TOTAL SHEETS | SHEET NO |
| 1545 | 00-00115-00-BR | DUPAGE | 97 | 75 |
| STA. 1+31.77 | | TO STA. 5+50.00 | | |
| FED. ROAD DIST. NO. | ILLINOIS | FED. AID PROJECT | | |
| CONTRACT 83961 | | | | |

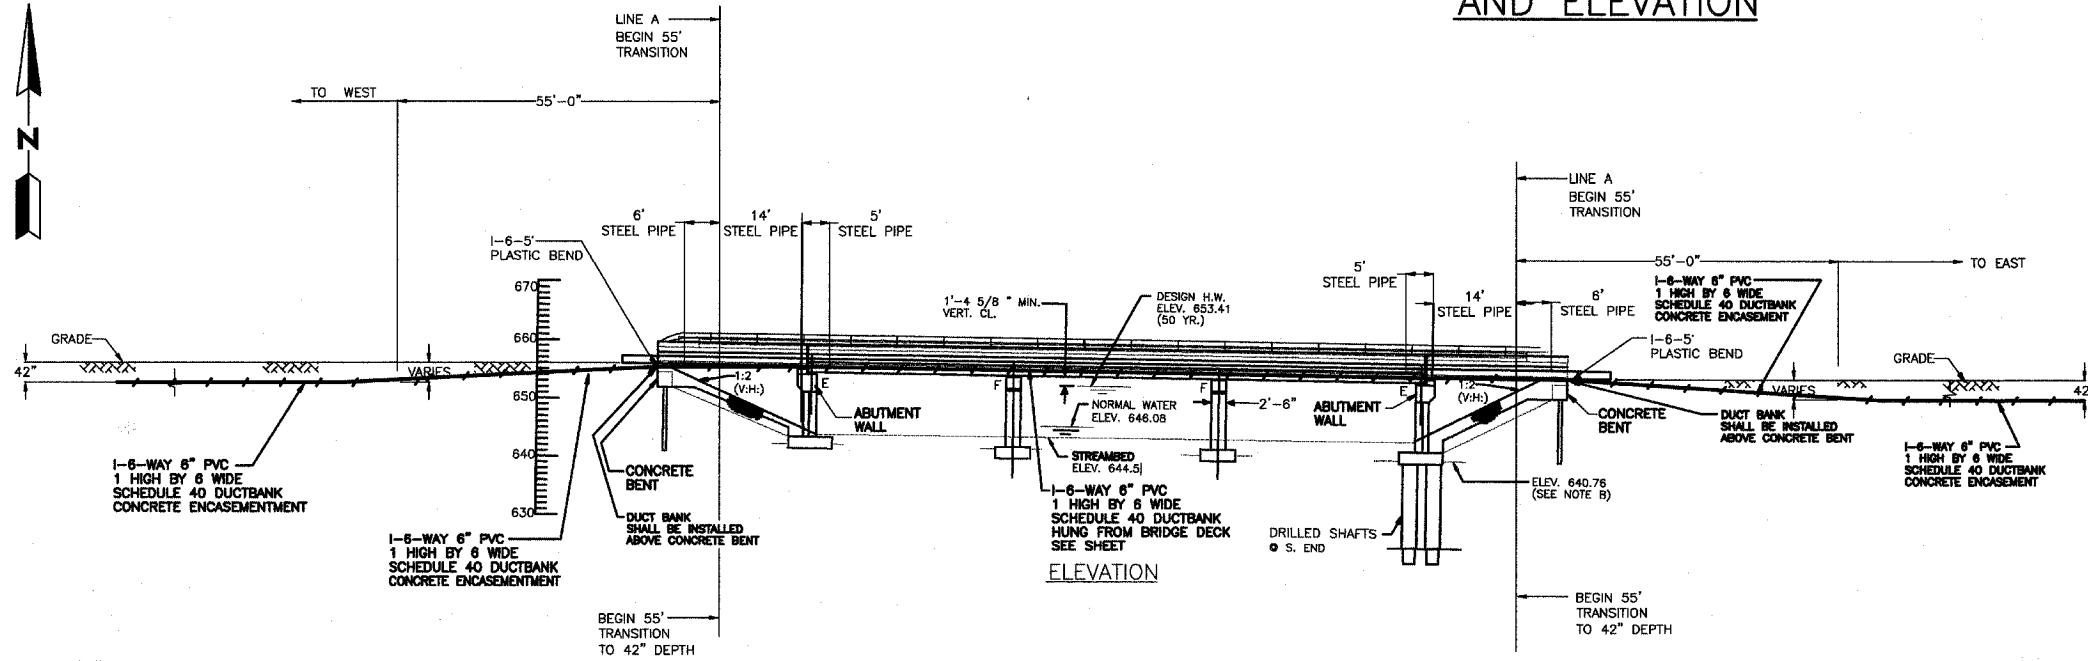





LEGEND

EXISTING UNDERGROUND

- E-TRAFFIC LIGHT
- E-INLET
- E-STREET LIGHT
- E-TREES

INSTALL UNDERGROUND

- 1-6-WAY DUCT BANK

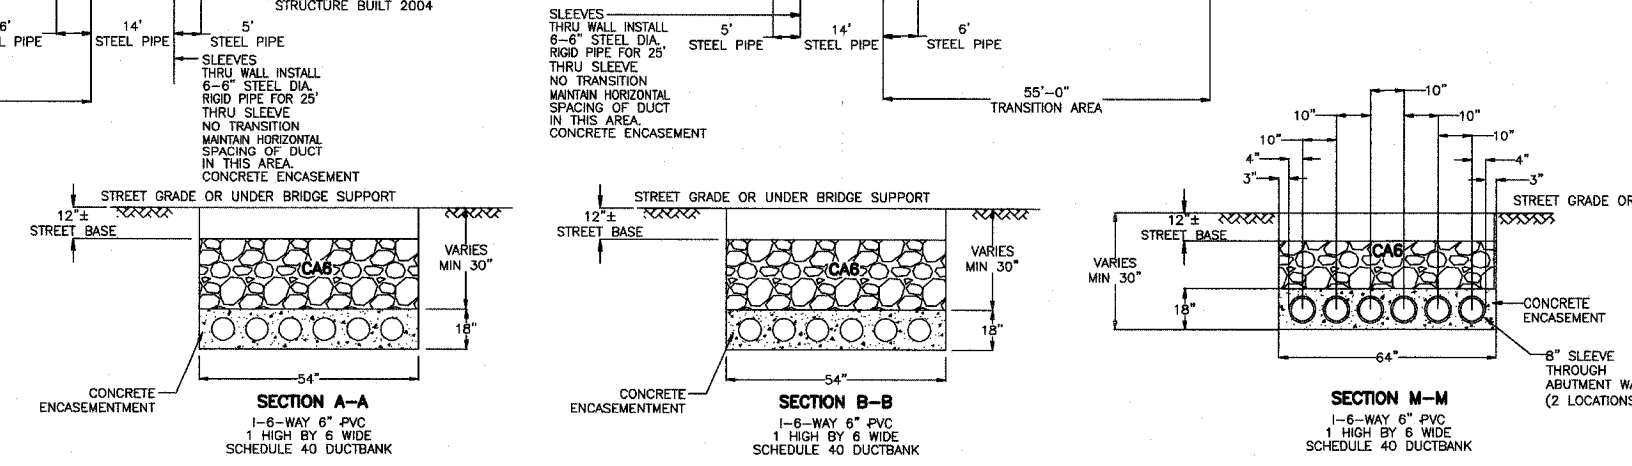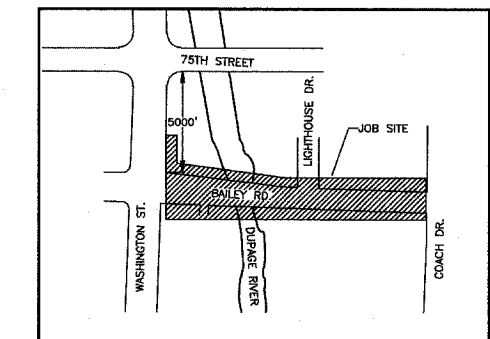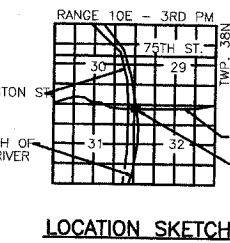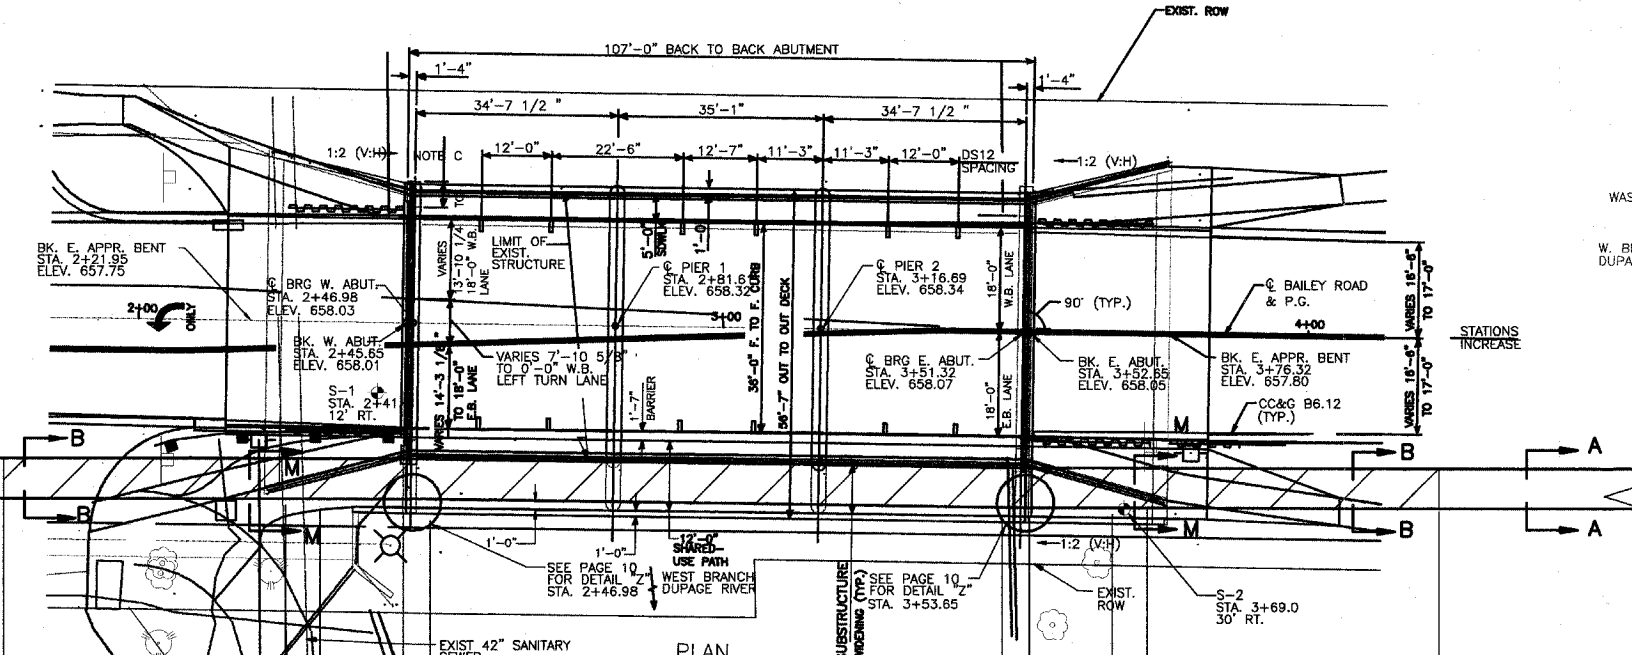

| | | | | | |
|--|------------------|--------------------|-------|--------|---------------|
| CITY OF NAPERVILLE/DEPARTMENT OF PUBLIC UTILITIES - ELECTRIC | | | | | |
| CALL J.U.L.E. 48 HRS. PRIOR TO CONSTRUCTION | | | | | |
| PROJECT NO. | MAP NO. | JOB FILED | DATE | ISSUED | COMPLETED |
| BAILEY RD. BRIDGE DUCTBANK INSTALLATION | 2054/1323 | 00818000100.DWG | | JK | |
| PROJECT DESCRIPTION | COORDINATED WITH | BRIDGE IMPROVEMENT | DATE | SCALE | COMPLETED BY |
| | | | | NTS | |
| DATE | ISSUED | ENGINEER | 58199 | SCALE | COMPLETED BY |
| | | | | NTS | |
| REVISION | 1 | 2 | 3 | | |
| | | | | | SHEET 9 OF 23 |