



F.A.U. RTE.	SECTION	COUNTY	TOTAL SHEETS	SHEET NO.
6145	01-00590-00-BR	LOGSALLE	168	5
STA. N/A		TO STA. N/A		
FED. ROAD DIST. NO. 3		ILLINOIS FEDERAL AID PROJECT		
CONTRACT NO. 87293				

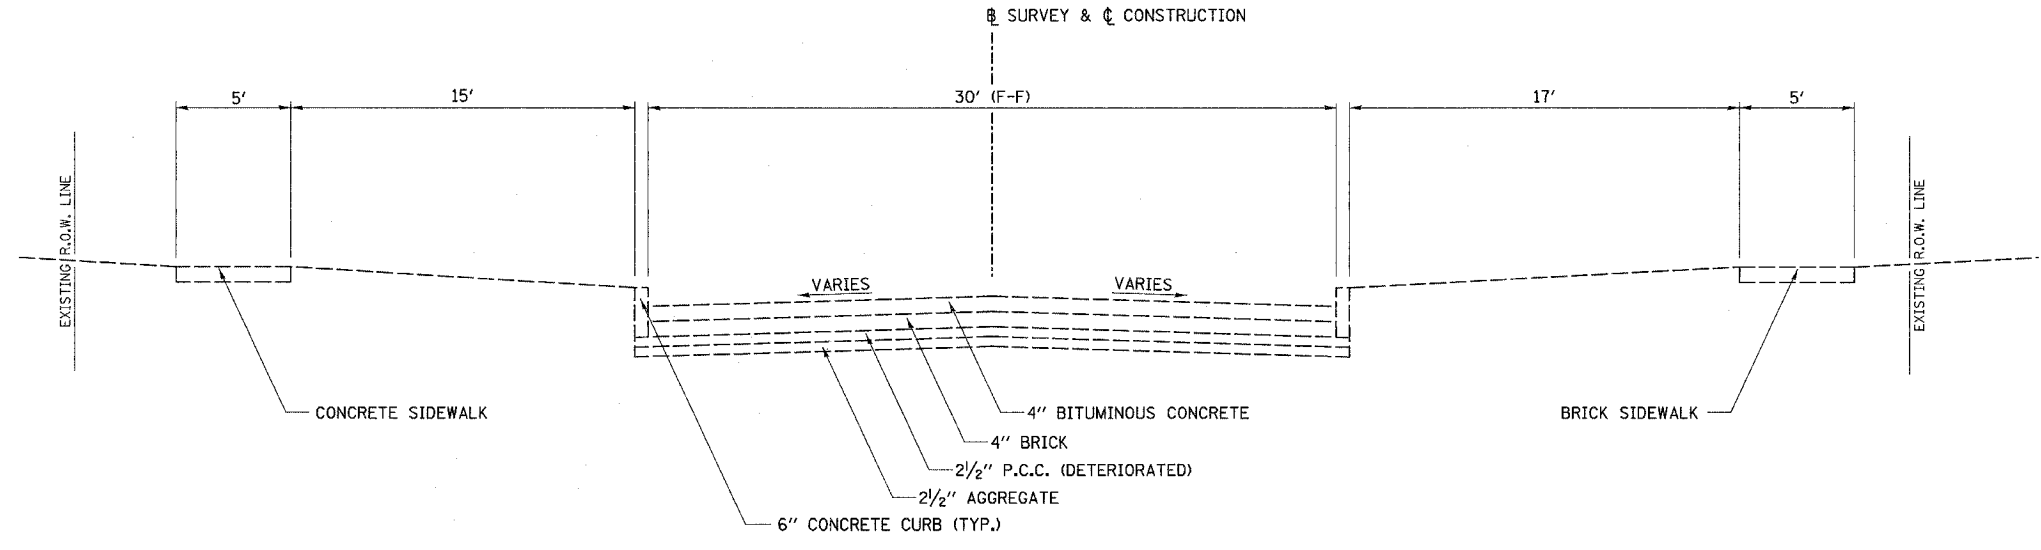

**EXISTING TYPICAL SECTION**  
**F.A.U. RTE. 6145 (BROADWAY ST.)**  
 EVERETT ST. TO SHABBONA ST.

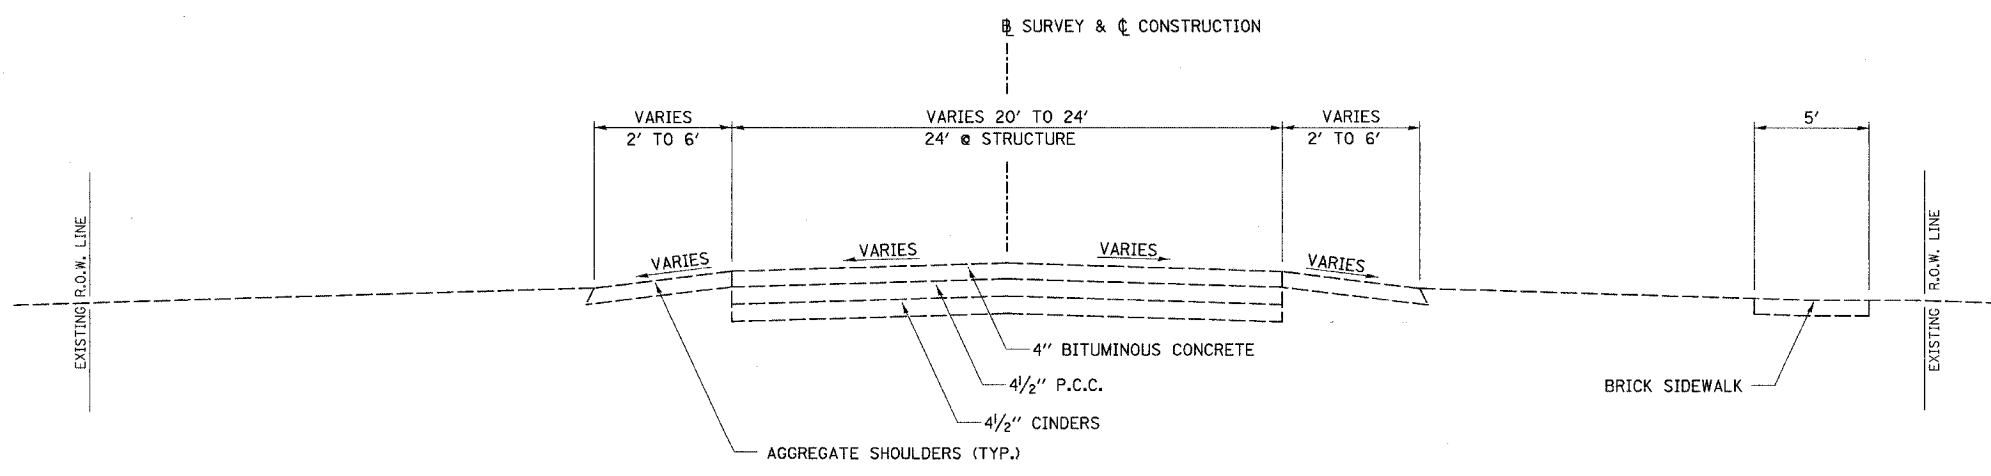

**EXISTING TYPICAL SECTION**  
**F.A.U. RTE. 6145 (BROADWAY ST.)**  
 IOWA AVE. TO COLORADO ST.