


F.A.U. RTE.	SECTION	COUNTY	TOTAL SHEETS	SHEET NO.
6145	01-00590-00-BR	LOUISIANA	168	6
STA. N/A	TO STA. N/A			
FED. ROAD DIST. NO. 3 ILLINOIS		FEDERAL AID PROJECT		
CONTRACT NO. 87293				

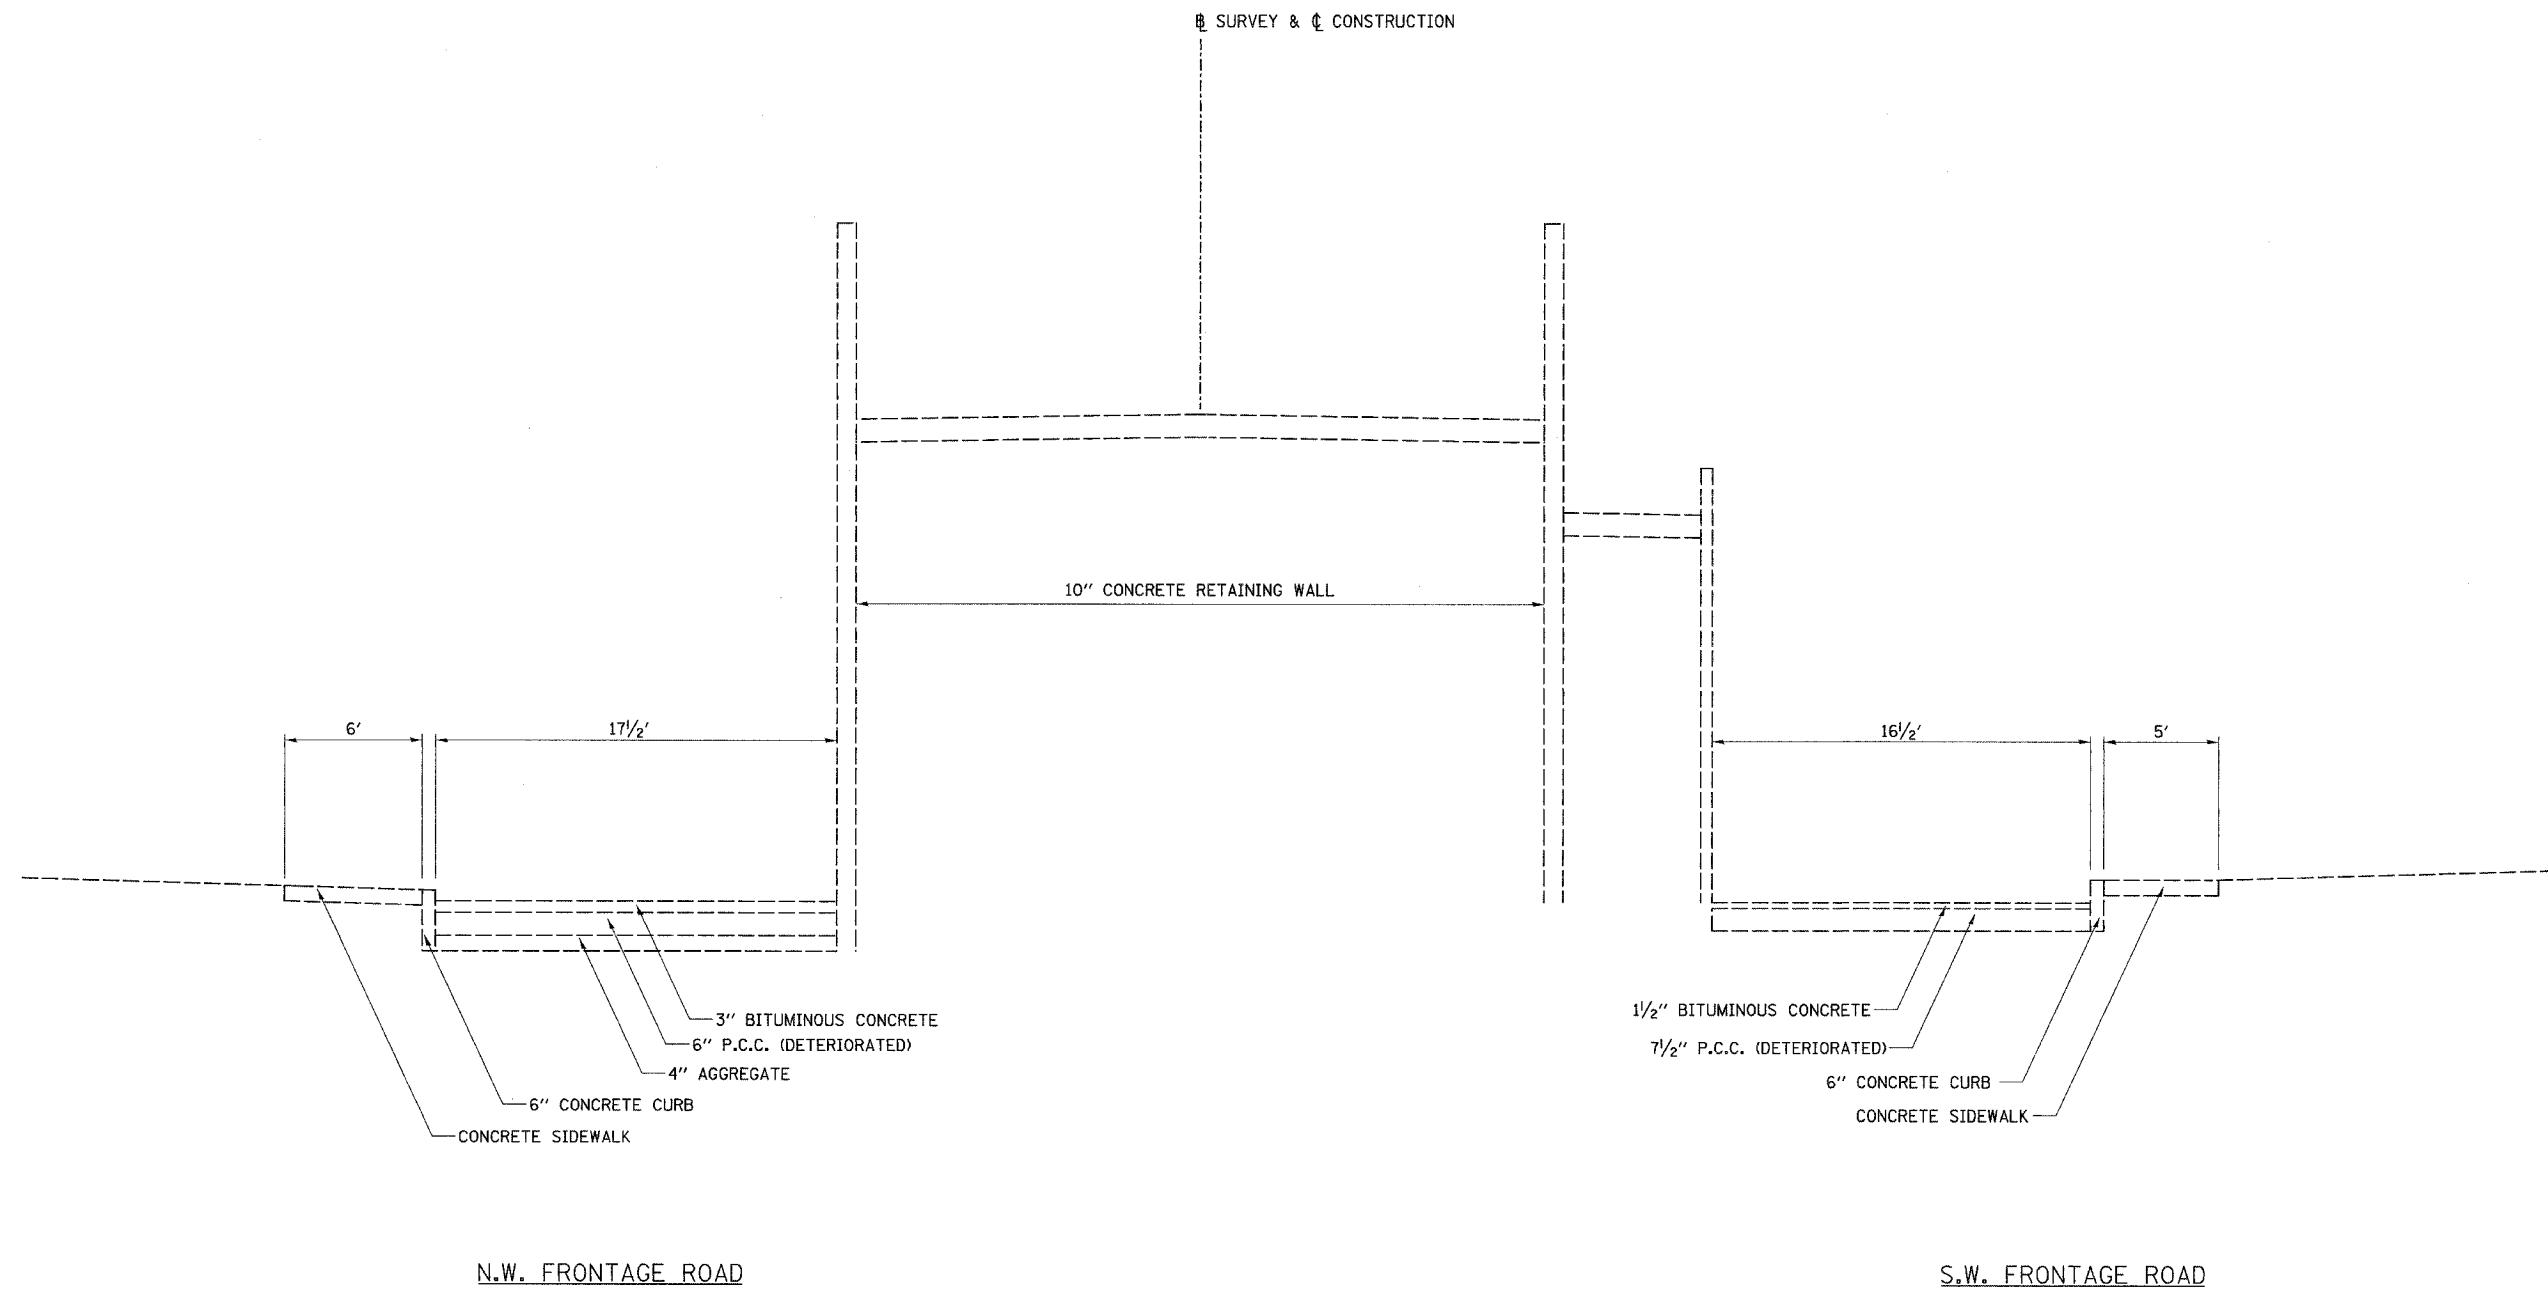

EXISTING TYPICAL SECTION

STA. 16+66.00 TO STA. 19+70.00