



F.A.U. RTE.	SECTION	COUNTY	TOTAL SHEETS	SHEET NO.
6145	01-00590-00-BR	LOUISIANA	168	8
STA. N/A	TO STA. N/A			
FED. ROAD DIST. NO. 3	ILLINOIS	FEDERAL AID PROJECT		
CONTRACT NO. 87293				

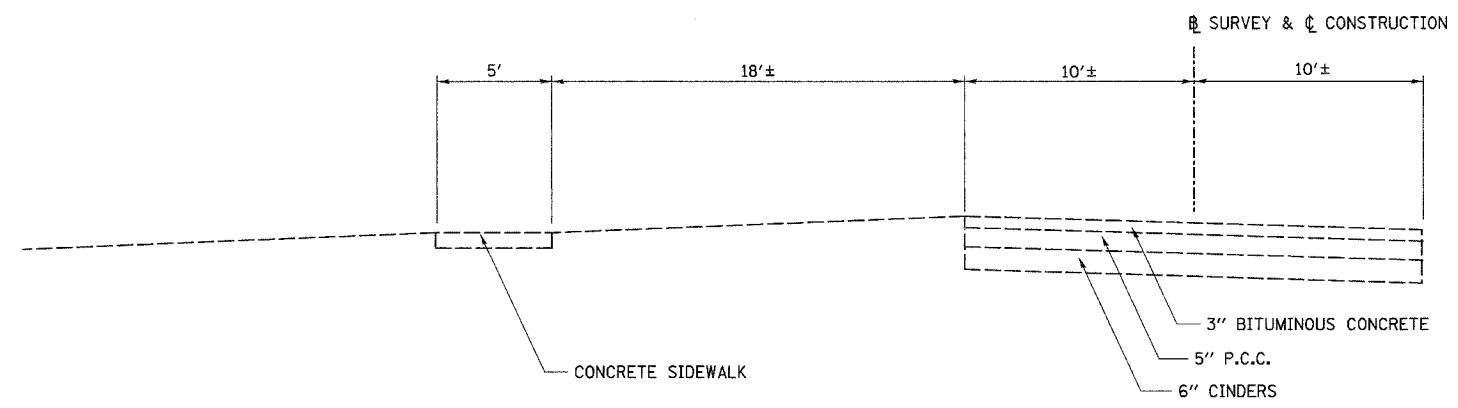

EXISTING TYPICAL SECTION  
ILLINOIS ST.  
NORTH OF F.A.U. RTE. 6145 (BROADWAY ST.)

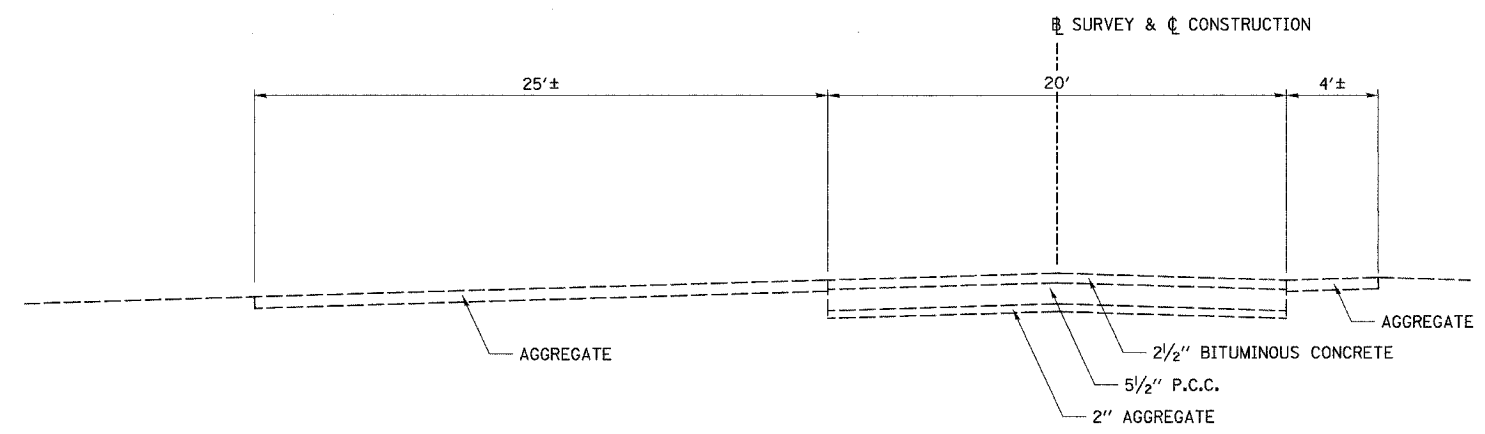

EXISTING TYPICAL SECTION  
IOWA ST.