


F.A.U. RTE.	SECTION	COUNTY	TOTAL SHEETS	SHEET NO.
6145	01-00590-00-BR	LoSALLE	168	10
STA. N/A		TO STA. N/A		
FED. ROAD DIST. NO. 3 ILLINOIS		FEDERAL AID PROJECT		
CONTRACT NO. 87293				

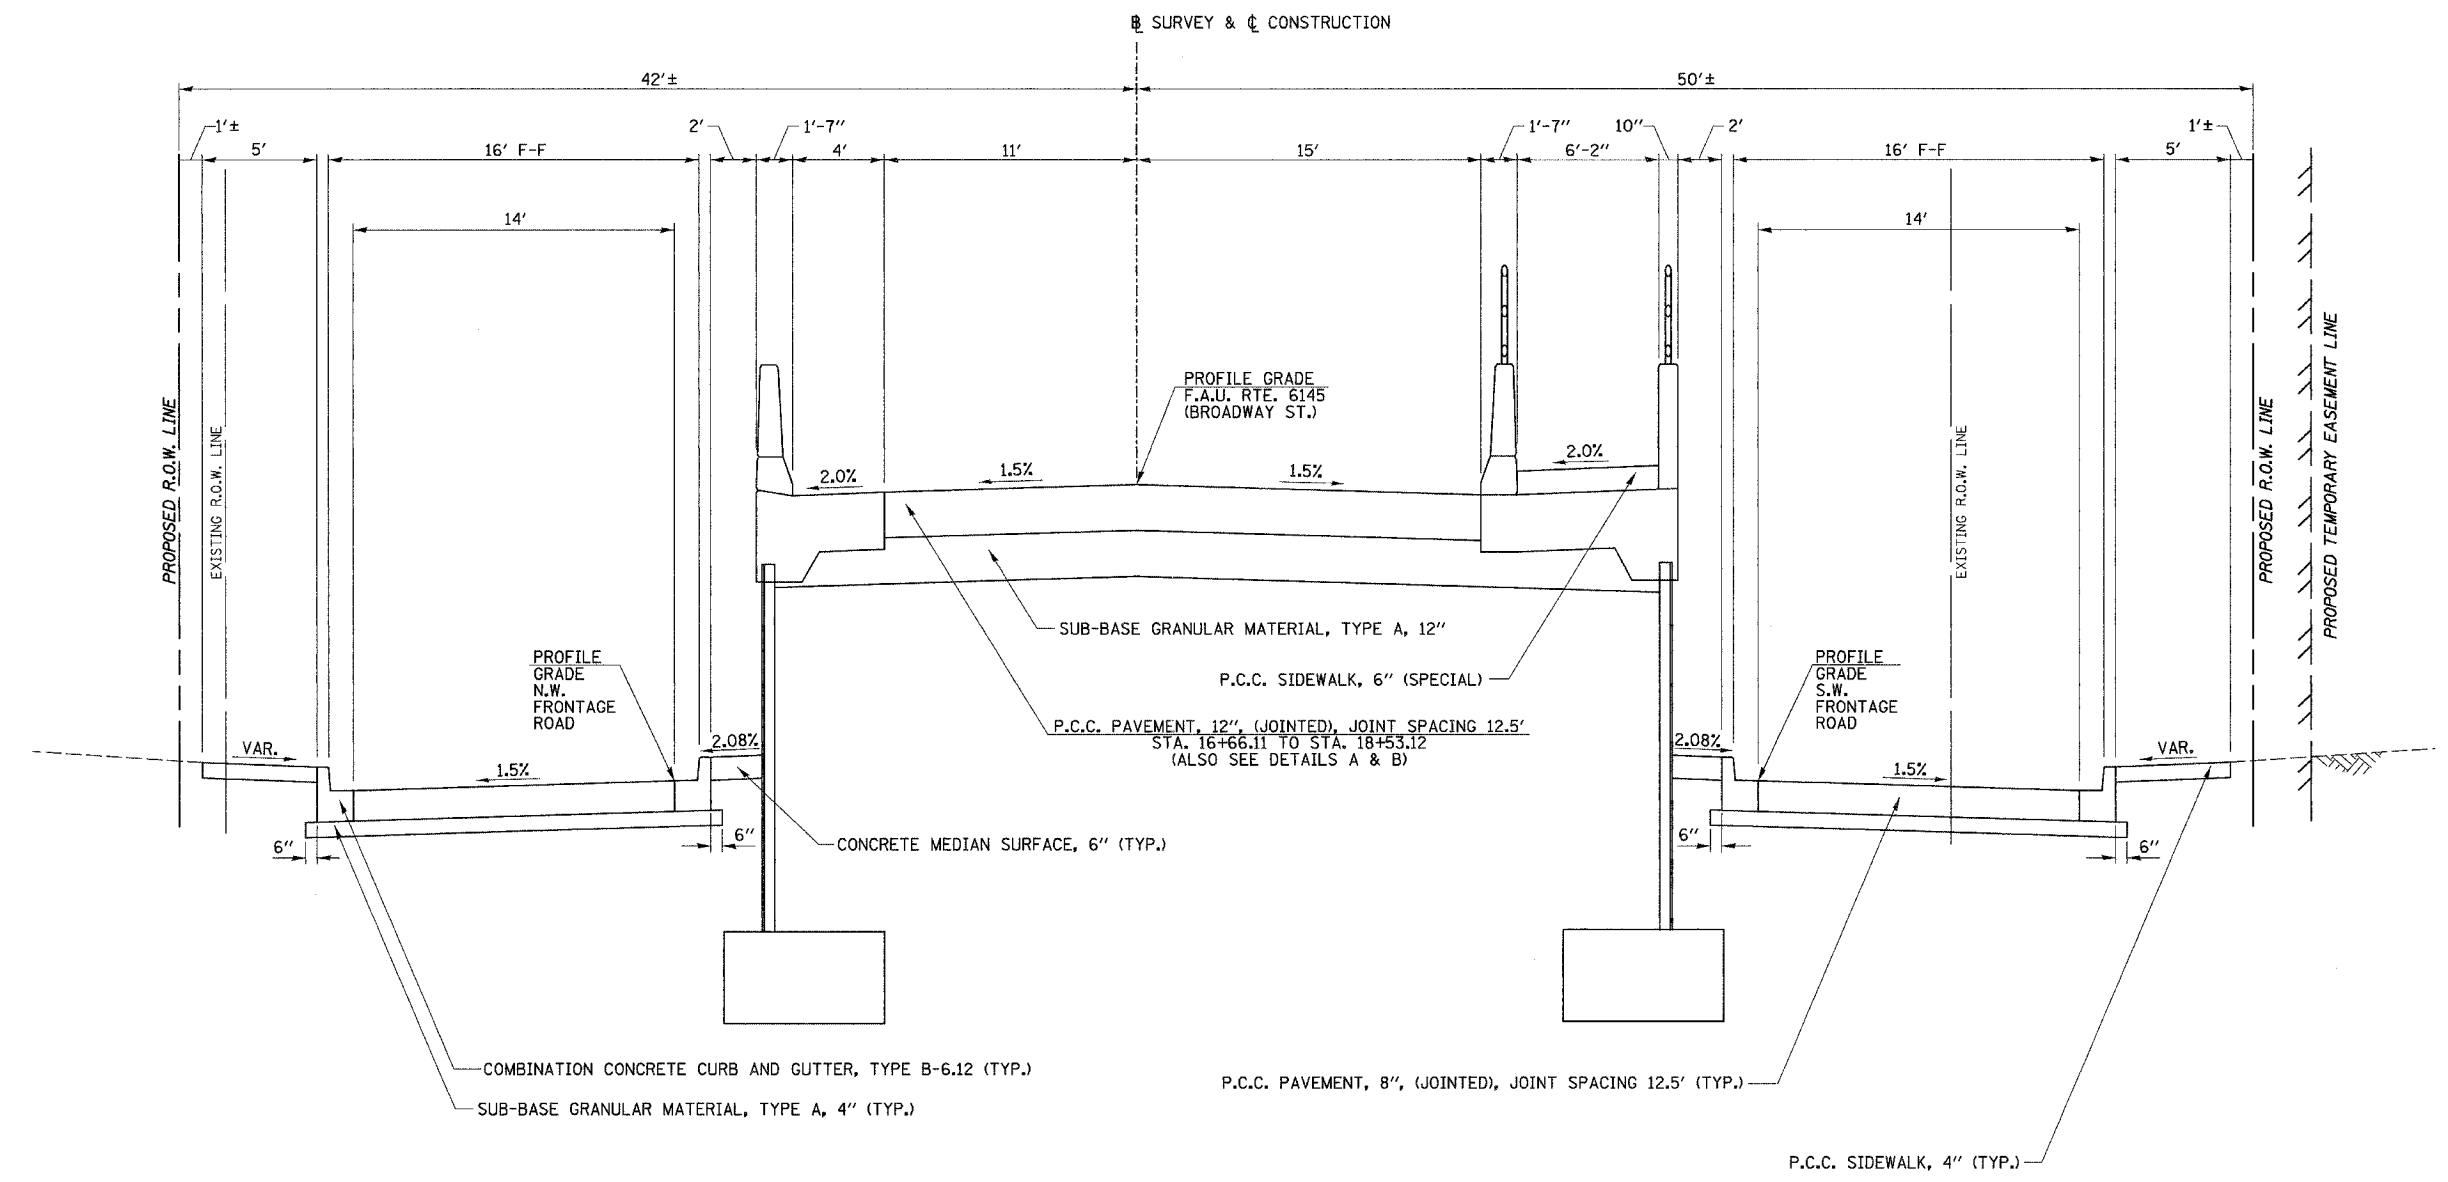


PROPOSED TYPICAL APPROACH CROSS SECTION

STA. 16+66.11 TO STA. 19+83.12


(SEE BRIDGE PLANS, SHEET NO. 6 OF 34)

PROPOSED TYPICAL BRIDGE CROSS SECTION

STA. 19+83.12 TO STA. 23+68.37

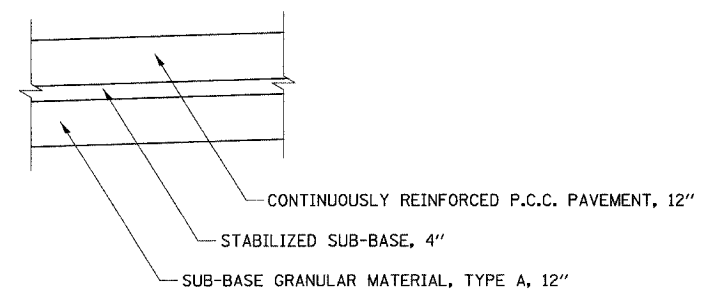

DETAIL A
STA. 18+53.12 TO STA. 19+53.12

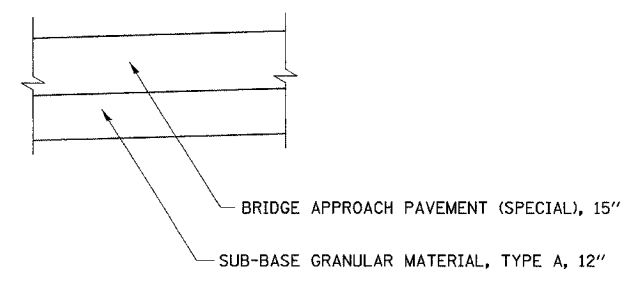

DETAIL B
STA. 19+53.12 TO STA. 19+83.12