



F.A.U. RTE.	SECTION	COUNTY	TOTAL SHEETS	SHEET NO.
6145	01-00590-00-BR	LOGSALLE	168	11
STA. N/A		TO STA. N/A		
FED. ROAD DIST. NO. 3		ILLINOIS FEDERAL AID PROJECT		
CONTRACT NO. 87293				

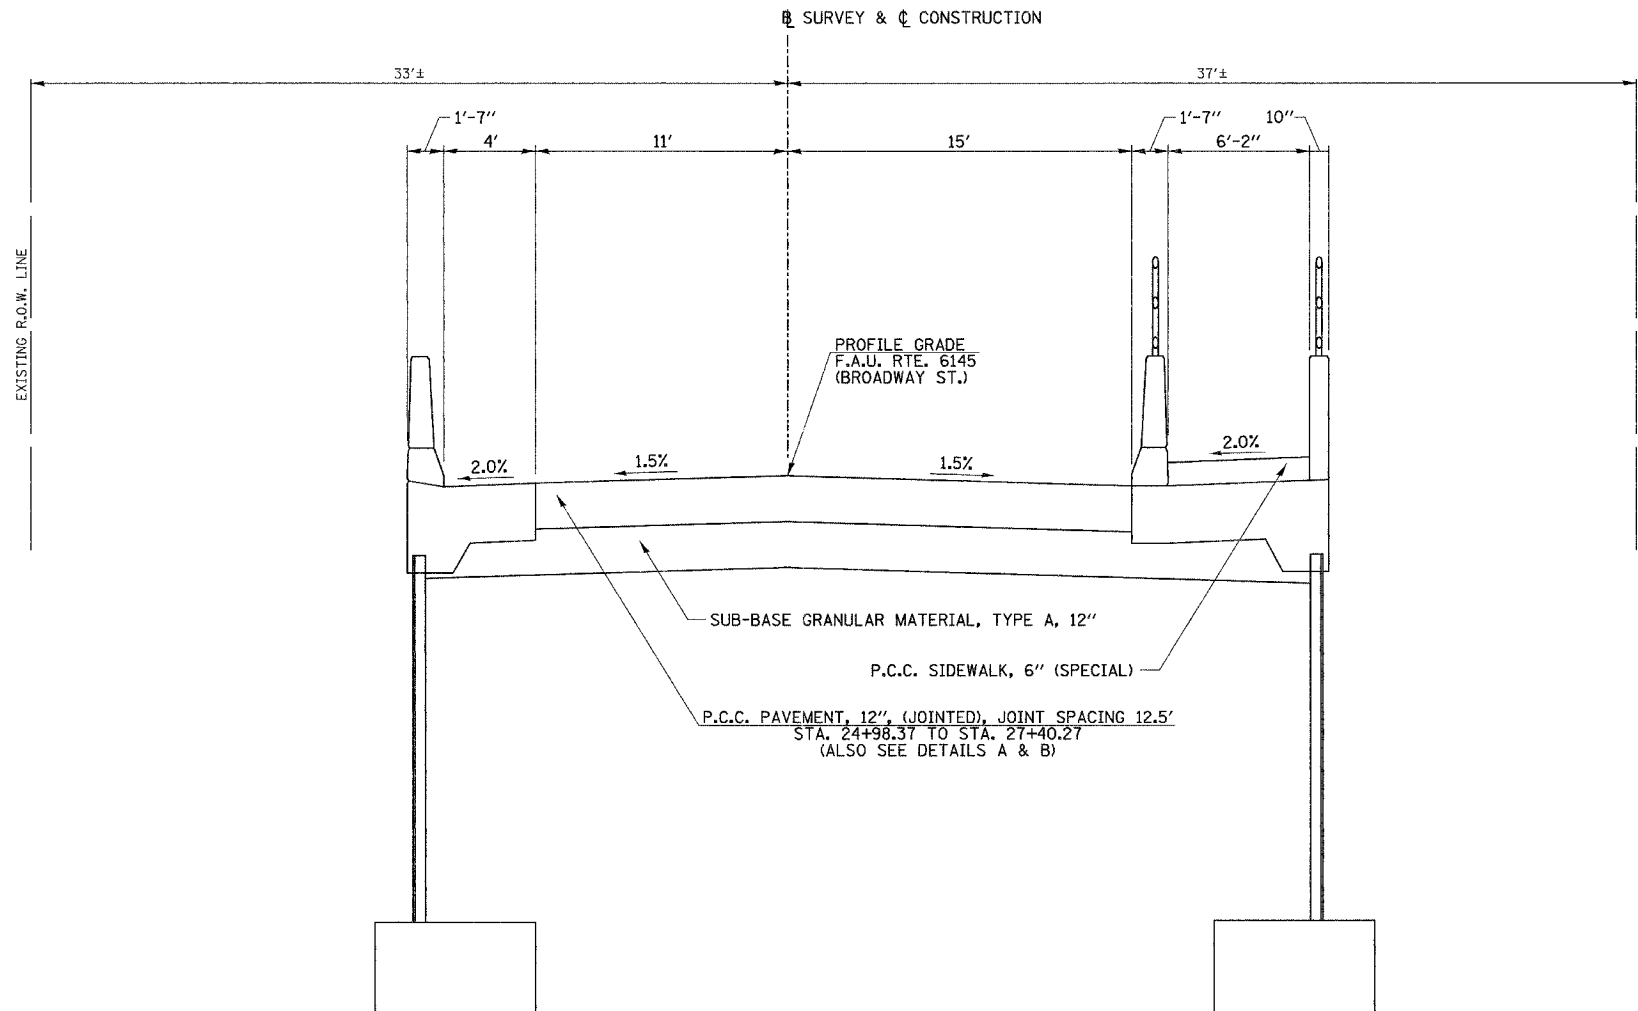


PROPOSED TYPICAL APPROACH CROSS SECTION

STA. 23+68.37 TO STA. 27+40.27

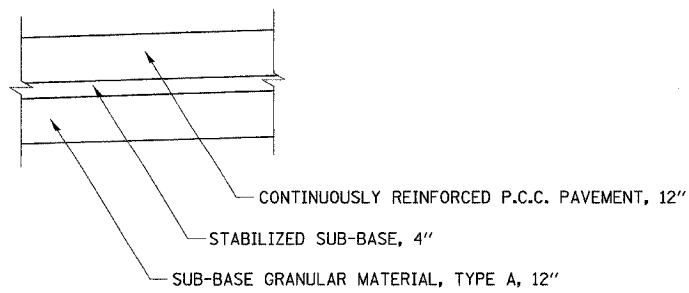

DETAIL A
STA. 23+98.37 TO STA. 24+98.37

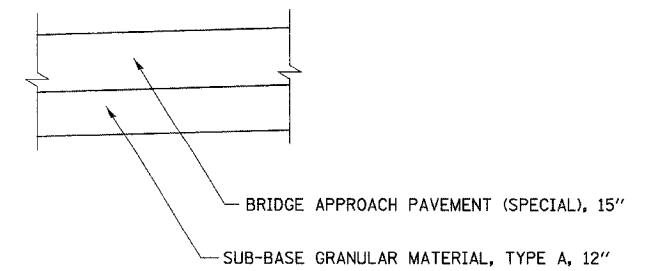

DETAIL B
STA. 23+68.37 TO STA. 23+98.37