


F.A.U. RTE.	SECTION	COUNTY	TOTAL SHEETS	SHEET NO.
6145	01-00590-00-BR	LOGSALLE	168	23
STA. N/A		TO STA. N/A		
FED. ROAD DIST. NO. 3 ILLINOIS		FEDERAL AID PROJECT		
CONTRACT NO. 87293				

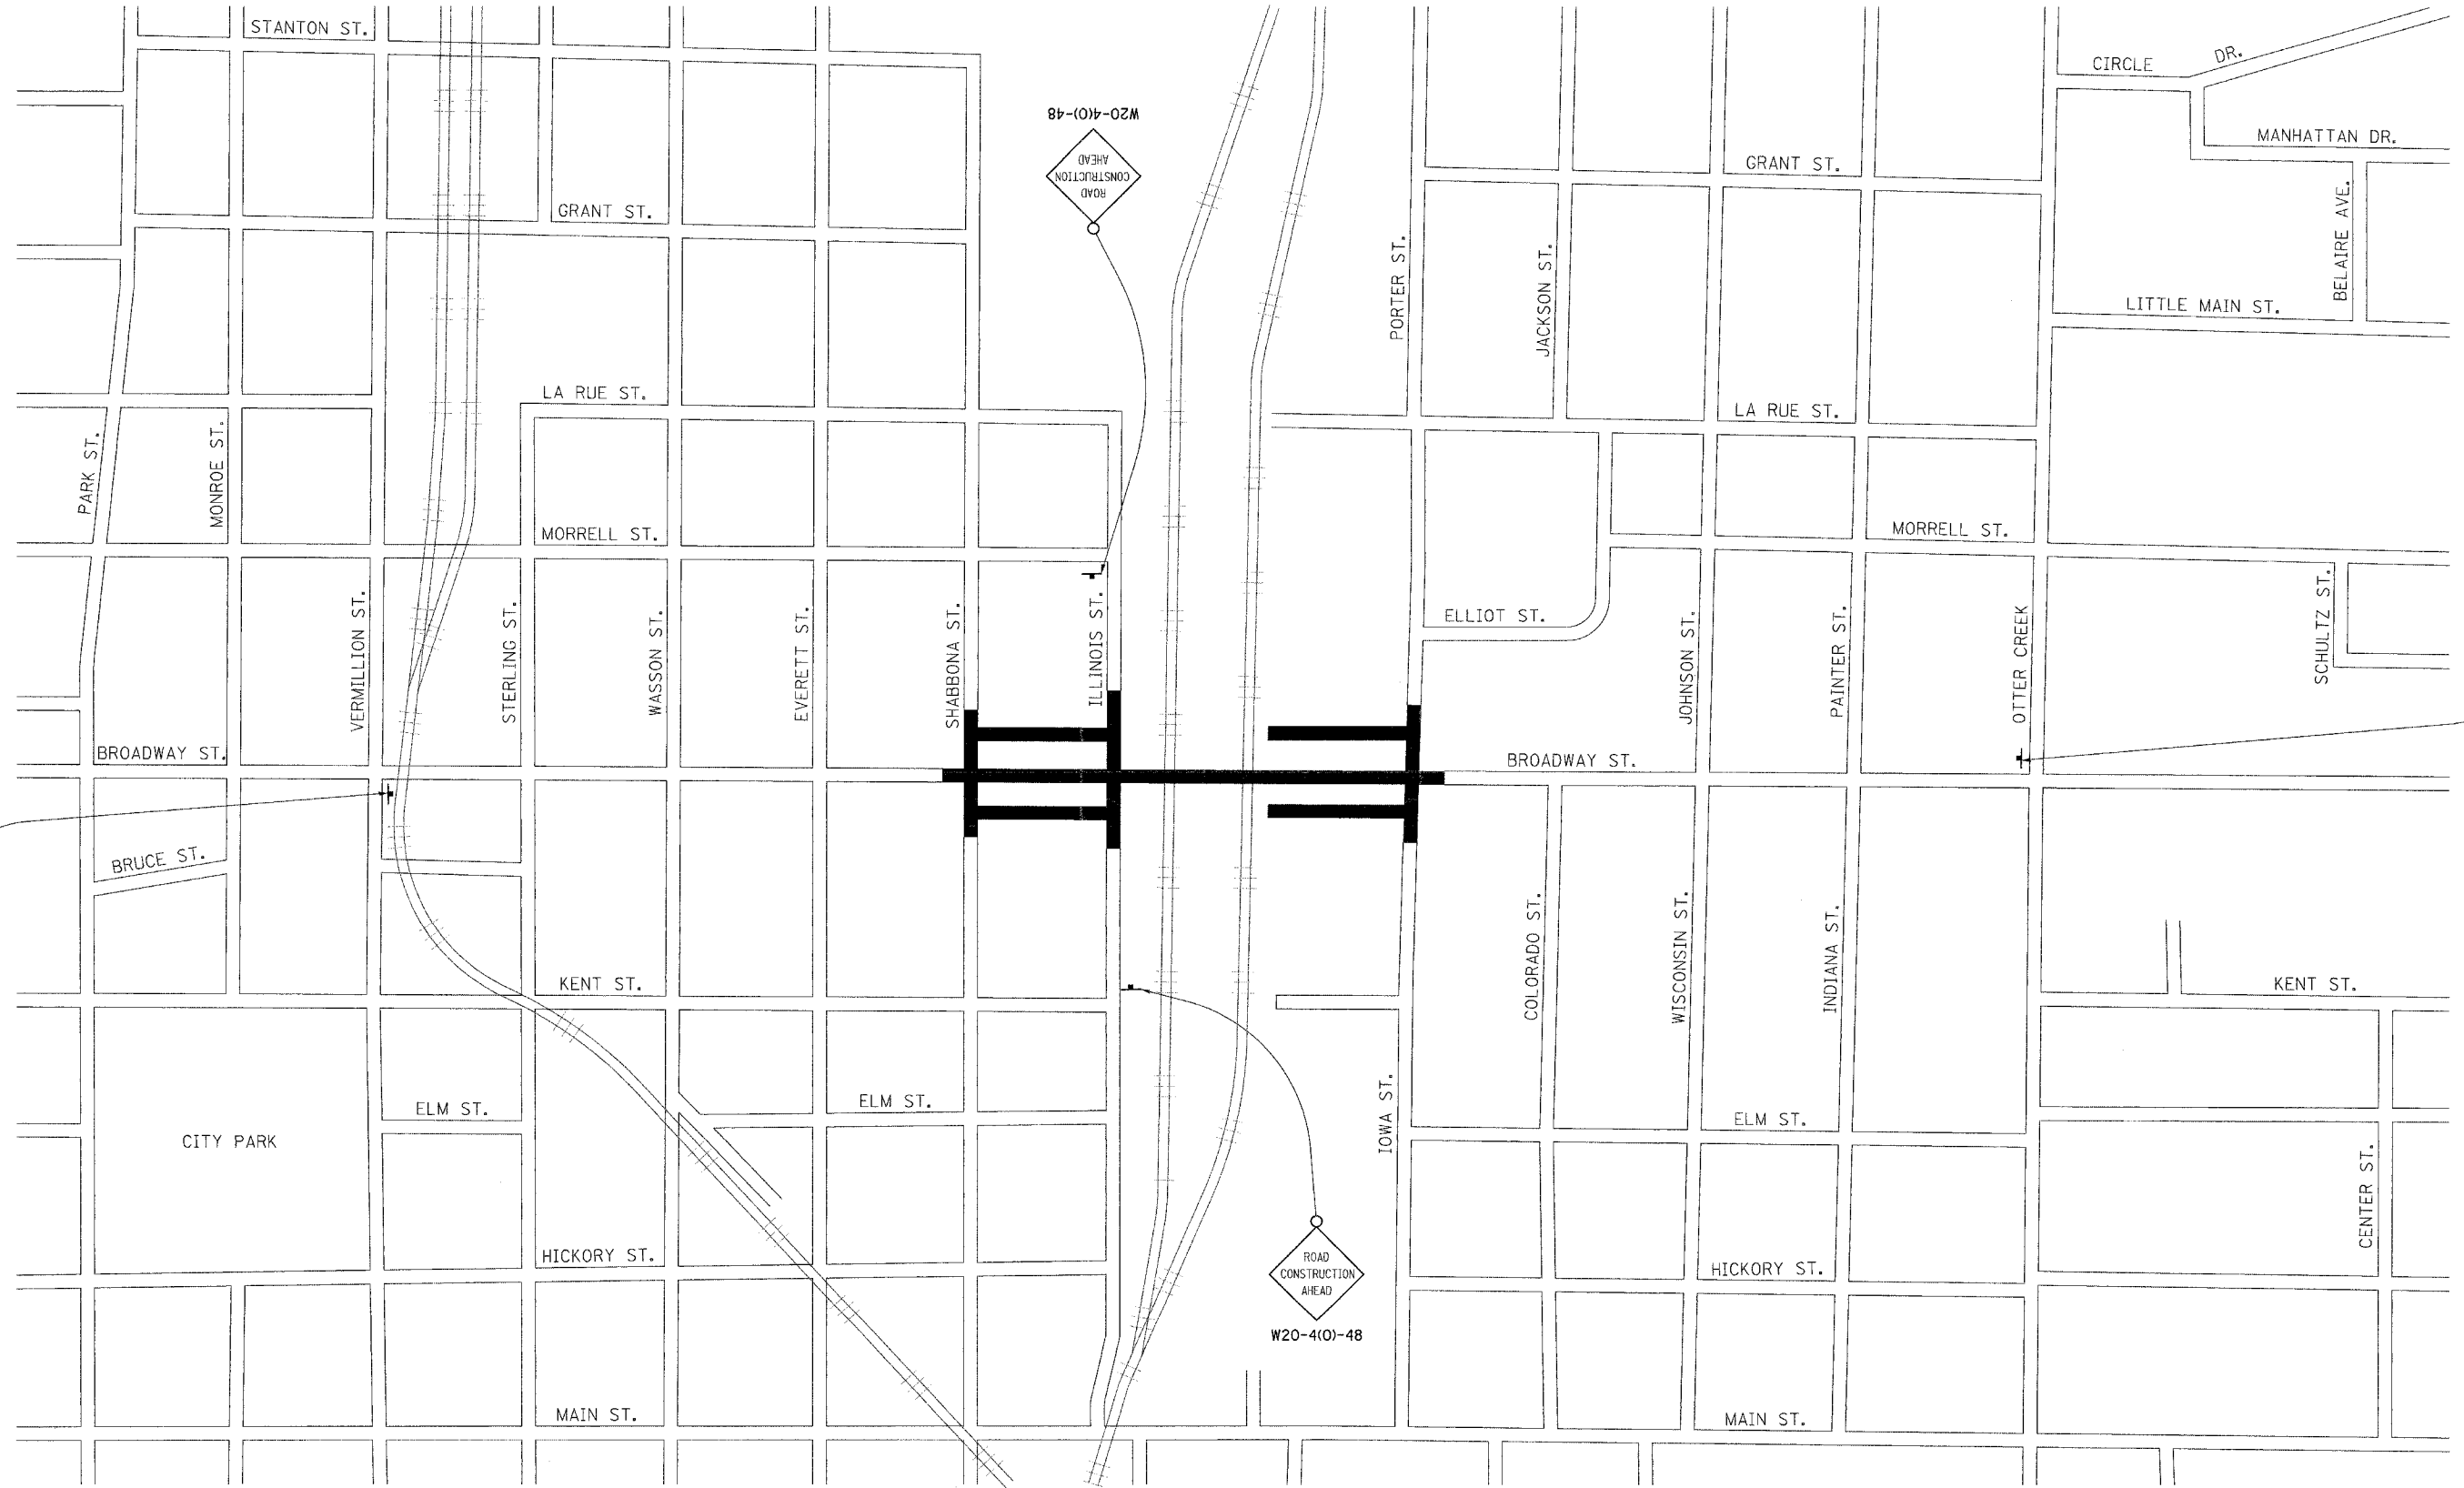

W20-3(0)-48
ROAD CLOSED AHEAD

W20-4(0)-48
ROAD CONSTRUCTION AHEAD

W20-4(0)-48
ROAD CONSTRUCTION AHEAD

W20-3(0)-48
ROAD CLOSED AHEAD

