


F.A.U. RTE.	SECTION	COUNTY	TOTAL SHEETS	SHEET NO.
6145	01-00590-00-BR	LaSALLE	168	24
STA. 11+00 TO STA. 23+00				
FED. ROAD DIST. NO. 3 ILLINOIS			FEDERAL AID PROJECT	
CONTRACT NO. 87293				

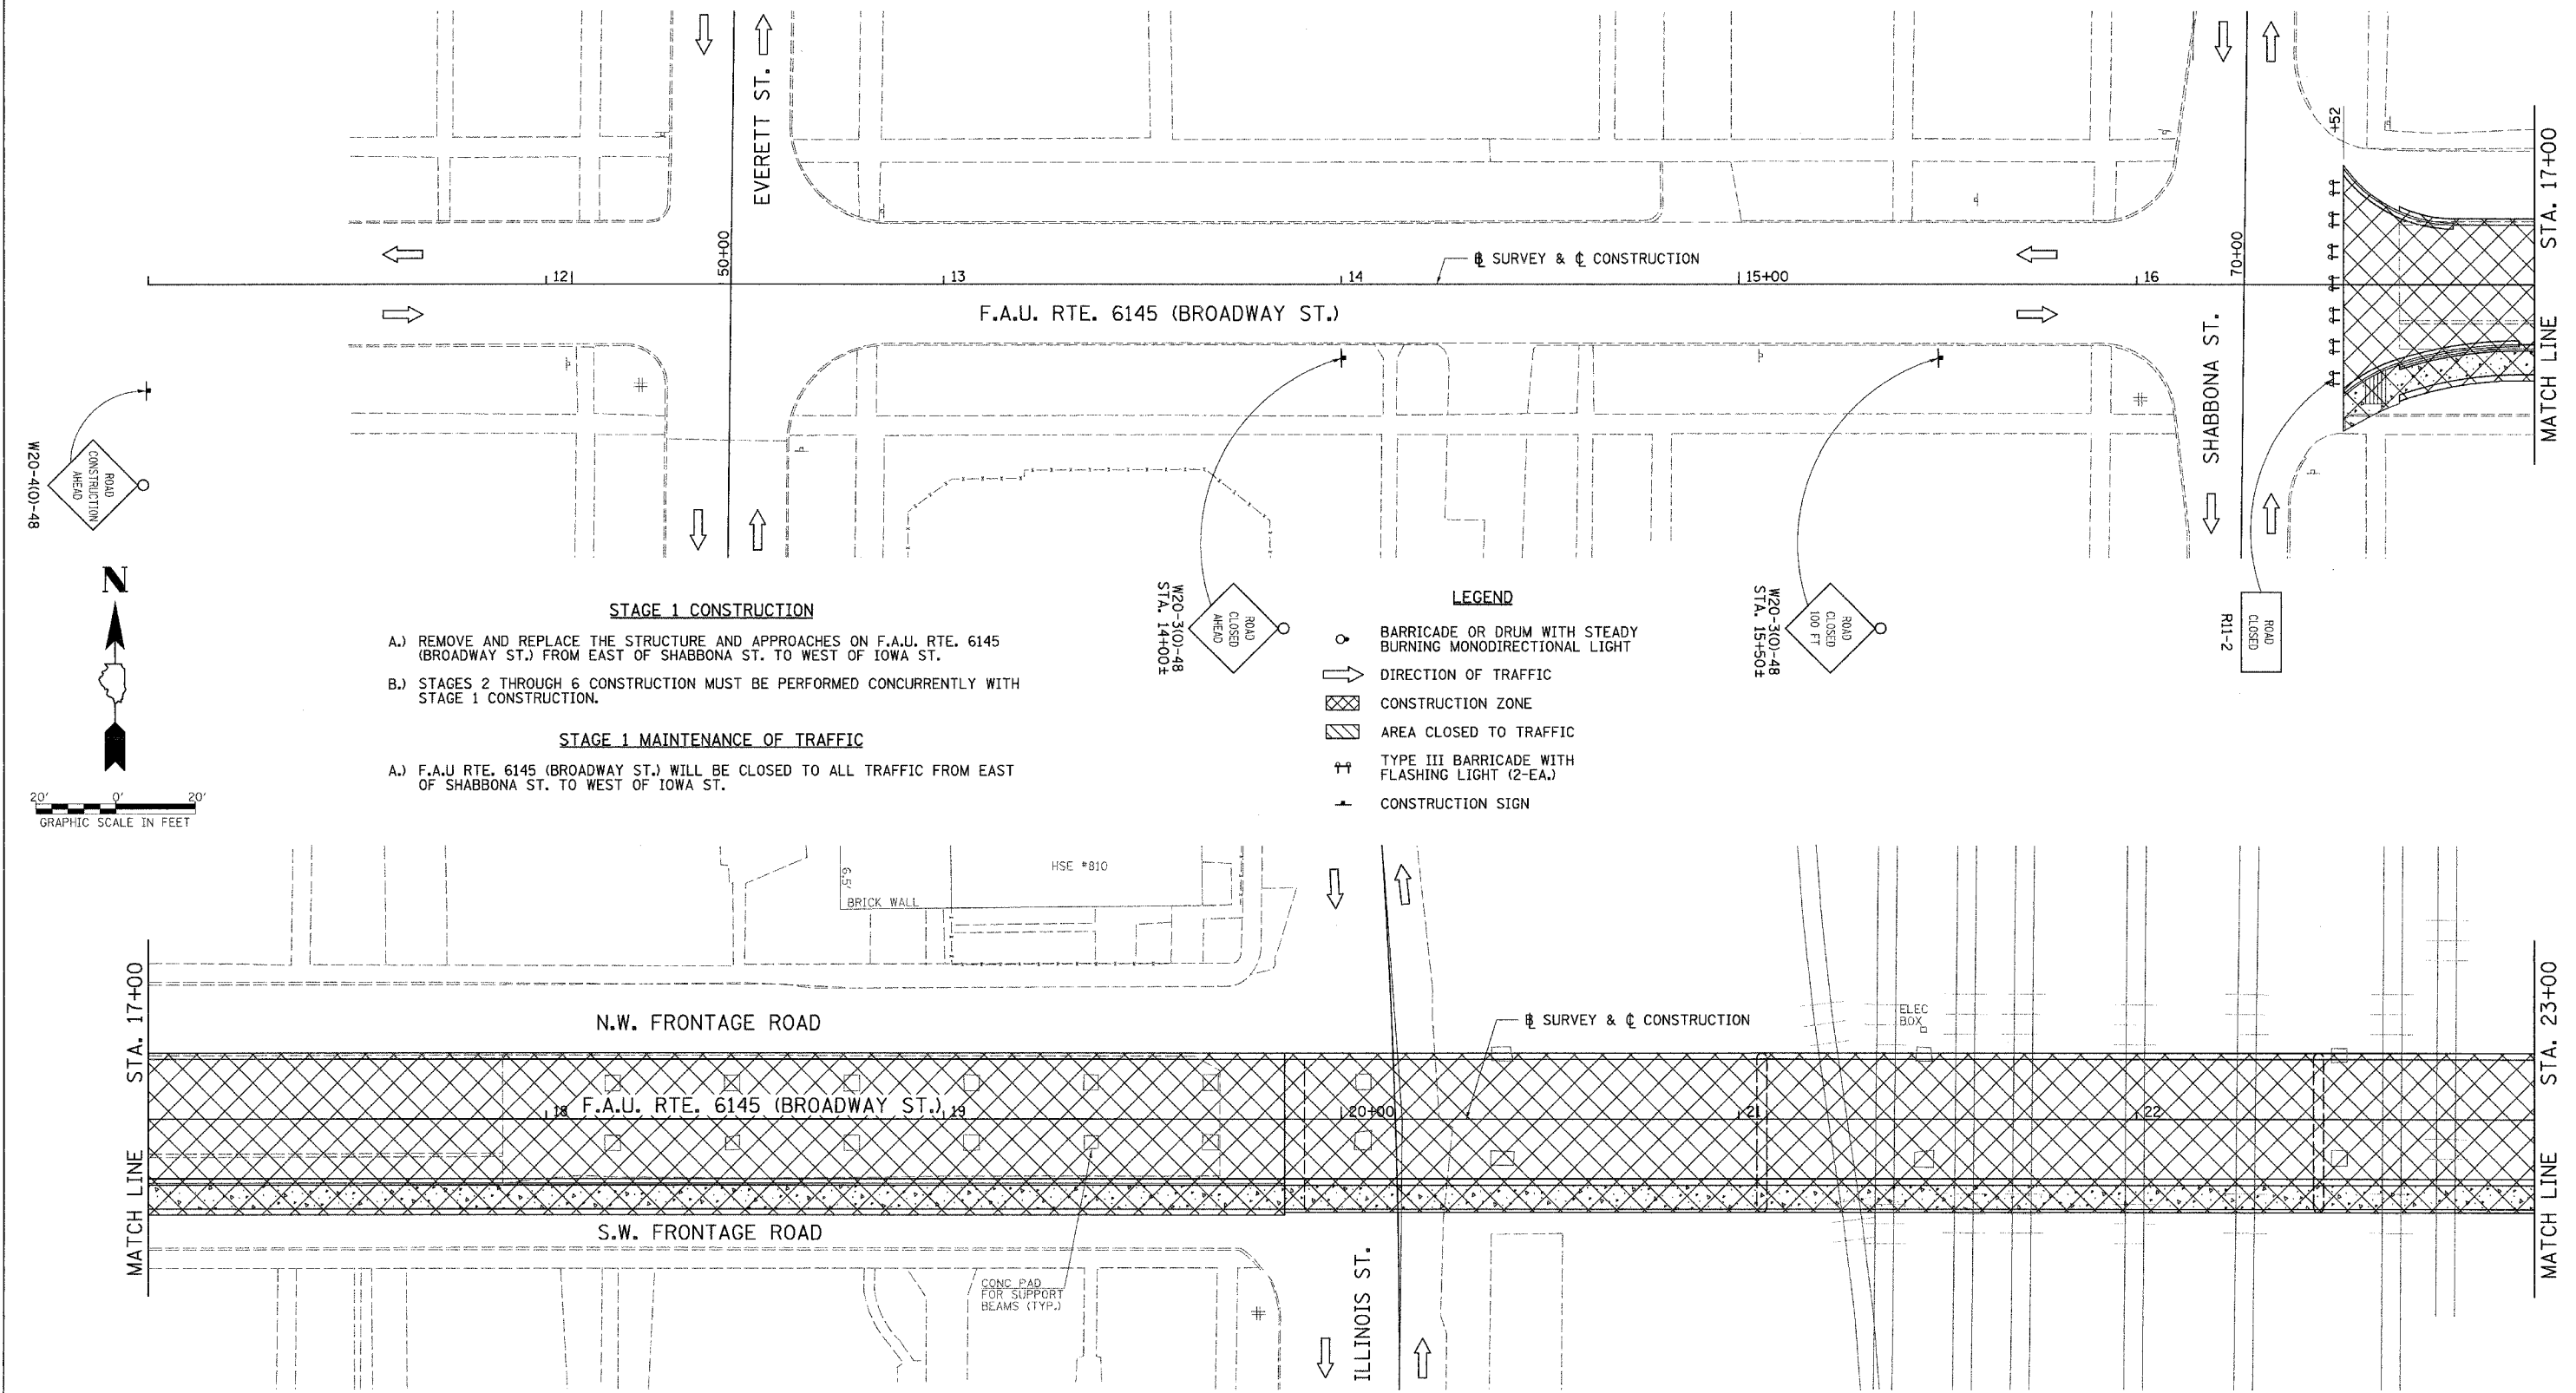

**STAGE 1 CONSTRUCTION**

- A.) REMOVE AND REPLACE THE STRUCTURE AND APPROACHES ON F.A.U. RTE. 6145 (BROADWAY ST.) FROM EAST OF SHABBONA ST. TO WEST OF IOWA ST.
- B.) STAGES 2 THROUGH 6 CONSTRUCTION MUST BE PERFORMED CONCURRENTLY WITH STAGE 1 CONSTRUCTION.

**STAGE 1 MAINTENANCE OF TRAFFIC**

- A.) F.A.U. RTE. 6145 (BROADWAY ST.) WILL BE CLOSED TO ALL TRAFFIC FROM EAST OF SHABBONA ST. TO WEST OF IOWA ST.

**LEGEND**

- BARRICADE OR DRUM WITH STEADY BURNING MONODIRECTIONAL LIGHT
- ➔ DIRECTION OF TRAFFIC
- ▨ CONSTRUCTION ZONE
- ▩ AREA CLOSED TO TRAFFIC
- ⚡ TYPE III BARRICADE WITH FLASHING LIGHT (2-EA.)
- ⚡ CONSTRUCTION SIGN

