


F.A.U. RTE.	SECTION	COUNTY	TOTAL SHEETS	SHEET NO.
6145	01-00590-00-BR	LOGSALLE	168	25
STA. 23+00		TO STA. 33+00		
FED. ROAD DIST. NO. 3 ILLINOIS		FEDERAL AID PROJECT		
CONTRACT NO. 87293				

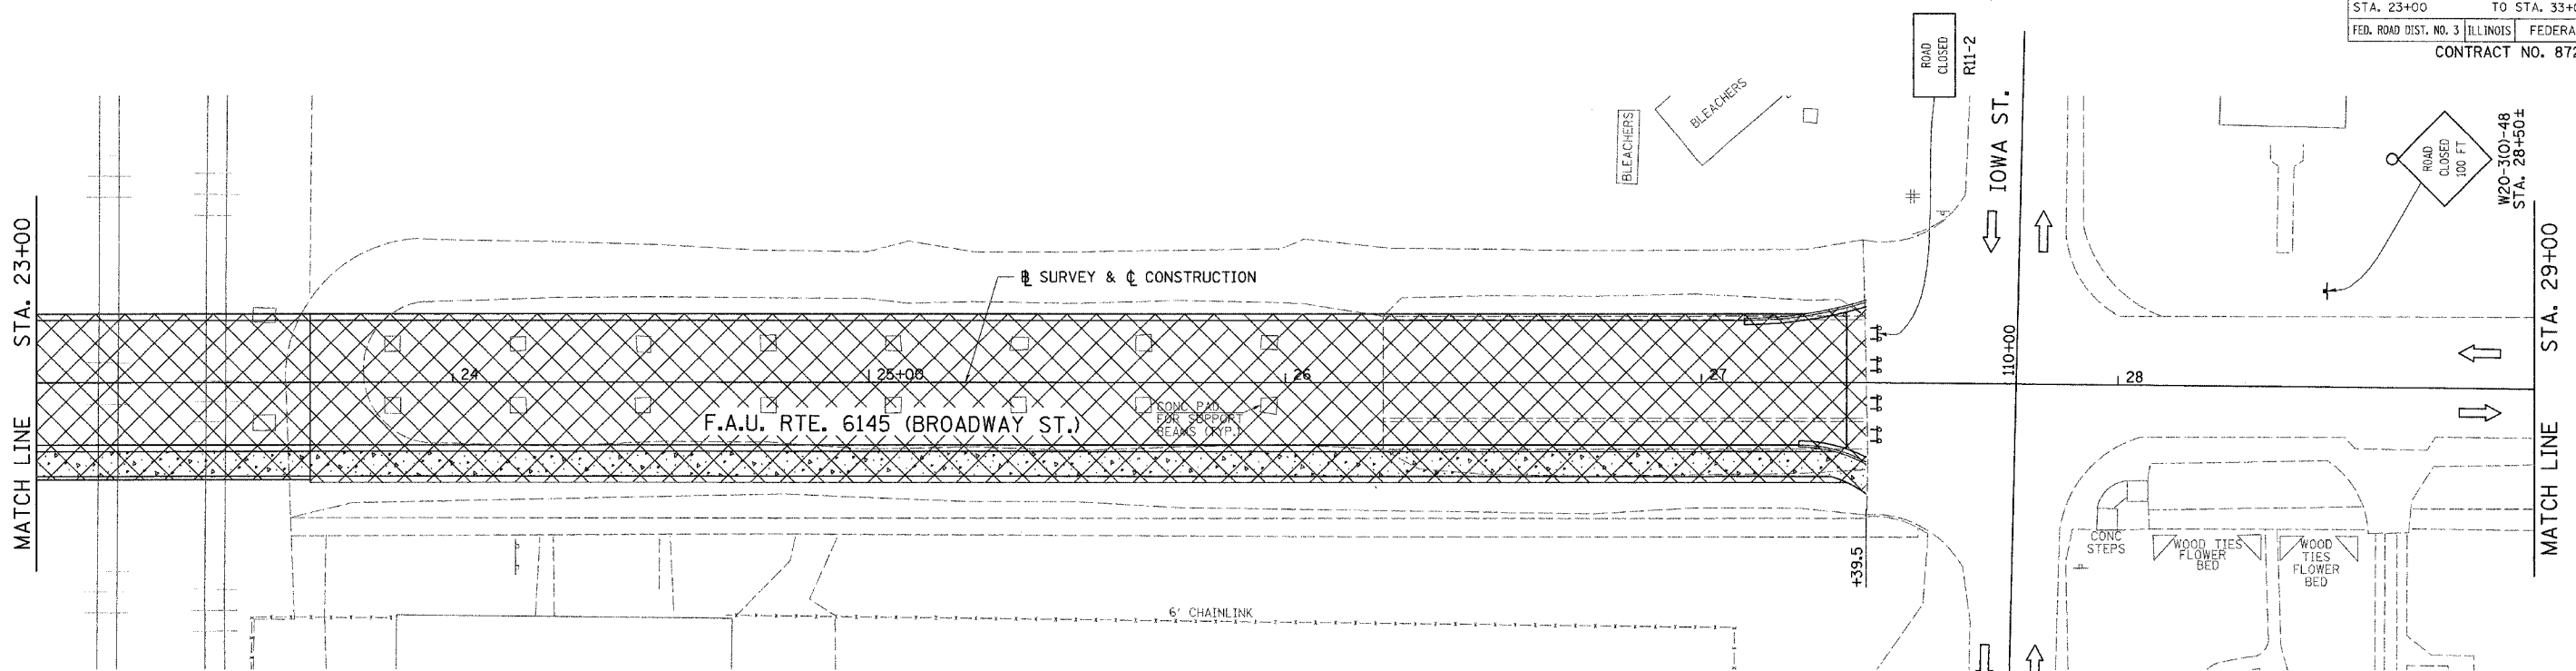

**LEGEND**

- BARRICADE OR DRUM WITH STEADY BURNING MONODIRECTIONAL LIGHT
- ⇨ DIRECTION OF TRAFFIC
- ▨ CONSTRUCTION ZONE
- ▩ AREA CLOSED TO TRAFFIC
- ⊥ TYPE III BARRICADE WITH FLASHING LIGHT (2-EA.)
- ⊥ CONSTRUCTION SIGN

