
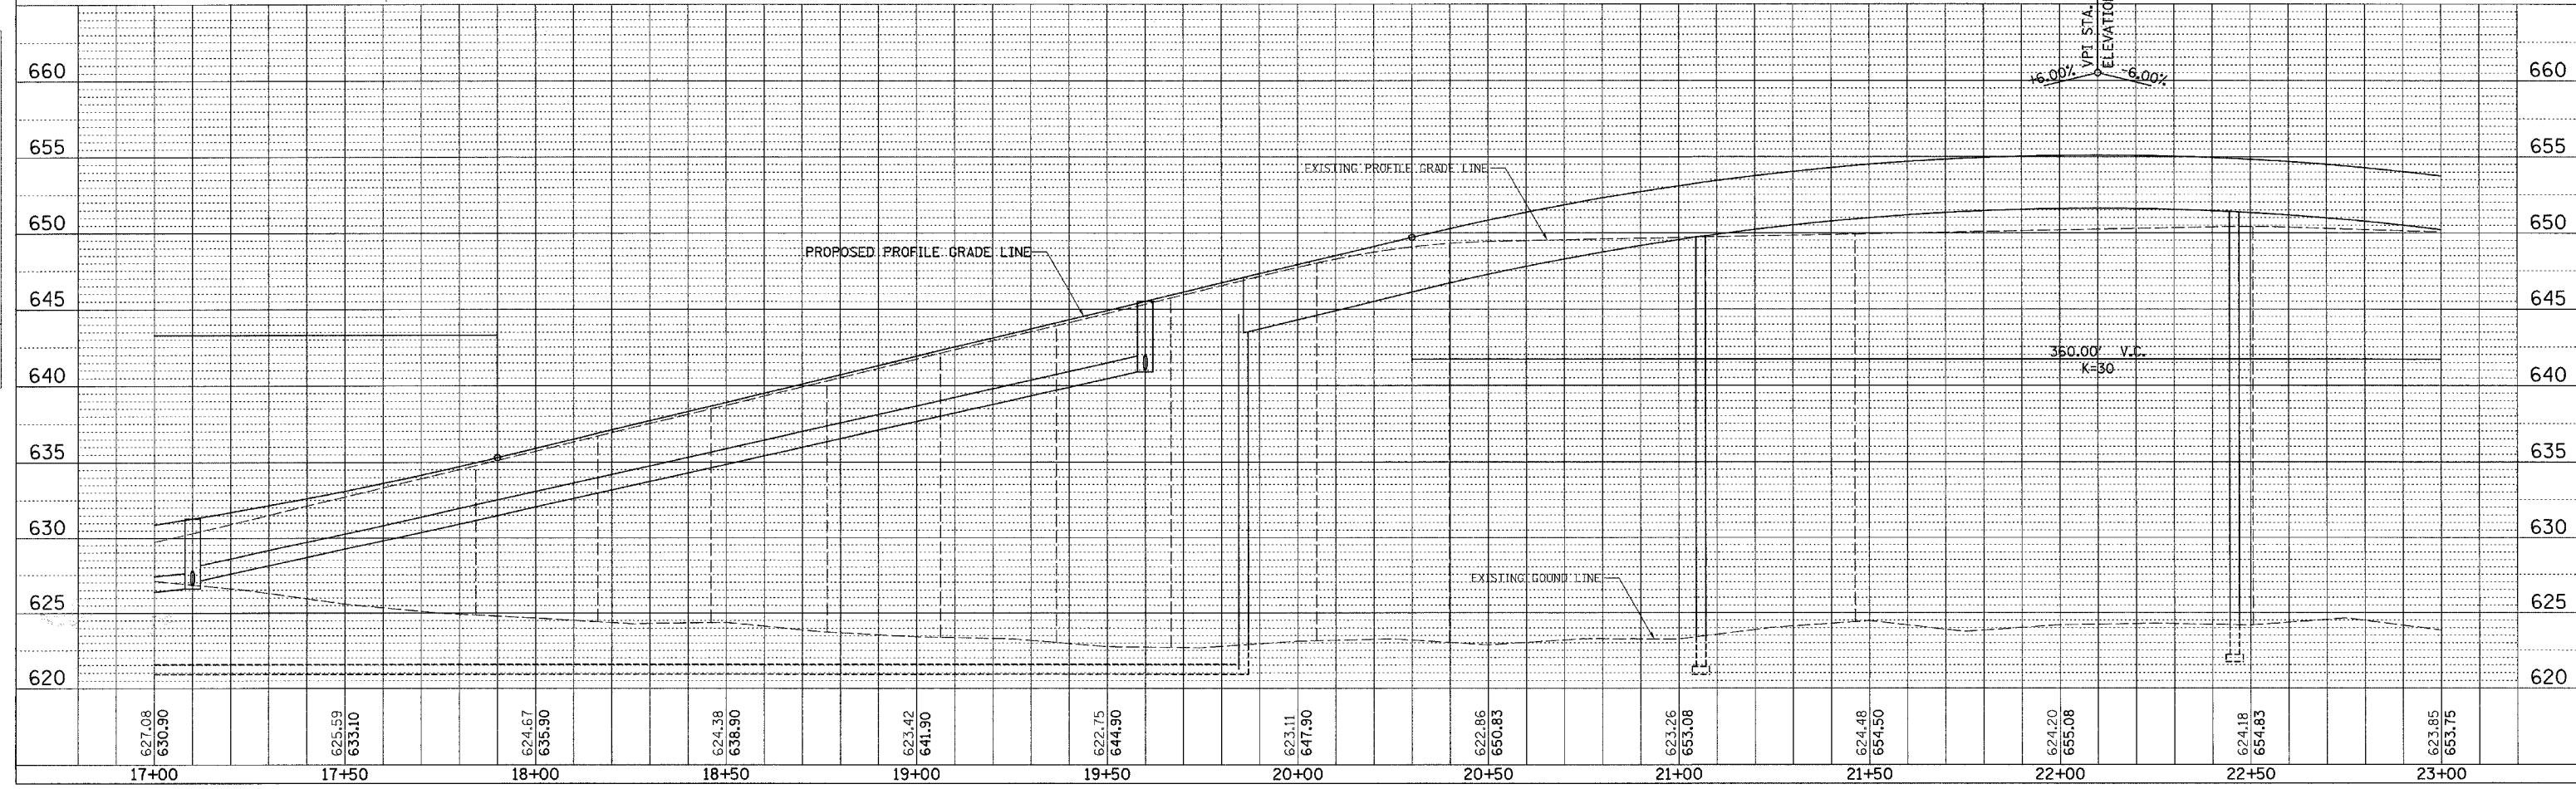


F.A.U. RTE.	SECTION	COUNTY	TOTAL SHEETS	SHEET NO.
6145	01-00590-00-BR	LaSALLE	168	34
STA. 17+00 TO STA. 23+00		FEDERAL AID PROJECT		
FED. ROAD DIST. NO. 3 ILLINOIS		CONTRACT NO. 87293		

PLAN	DATE
SURVEYED	
ALIGNED	
CHECKED	
NO. _____	

PROFILE	DATE
SURVEYED	
GRADES CHECKED	
BY _____	
NO. _____	

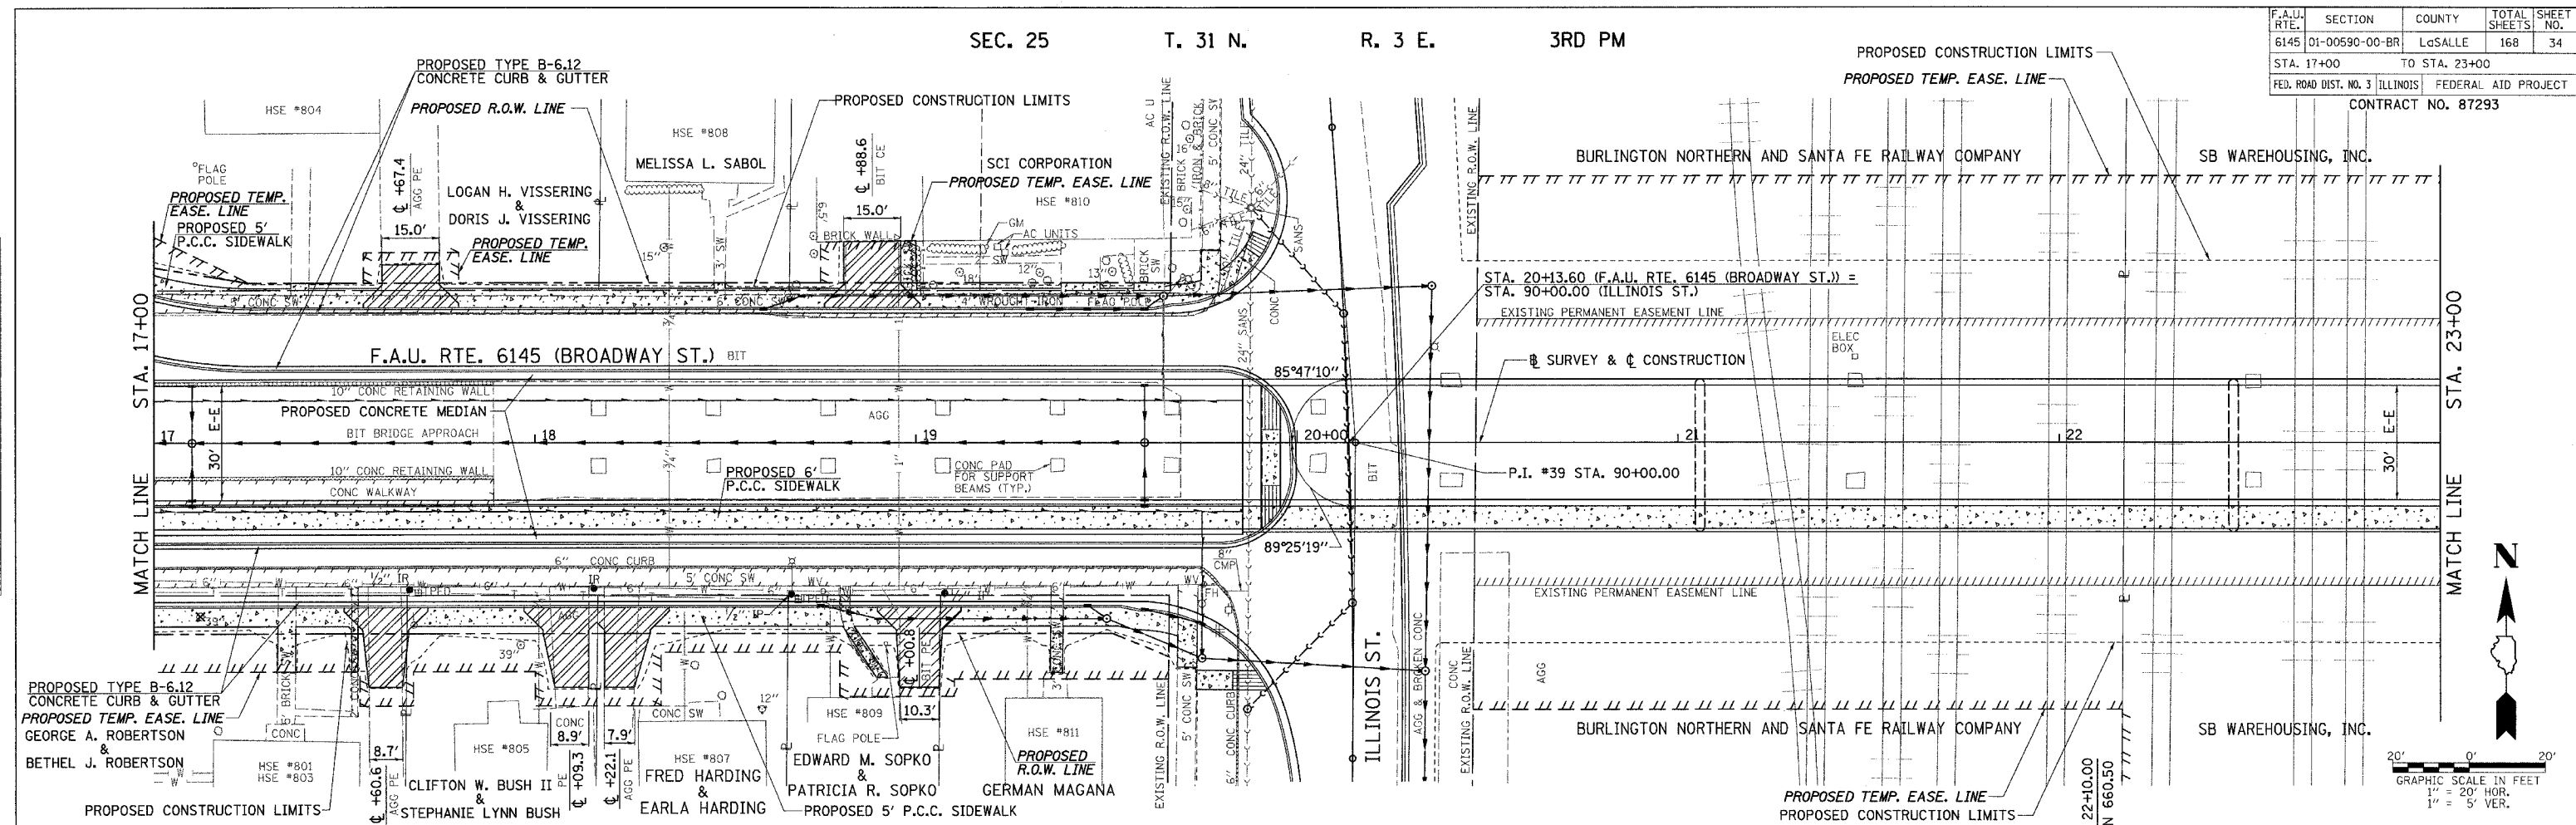

F.A.U. RTE. 6145 (BROADWAY ST.), PLAN & PROFILE, STA. 17+00 TO STA. 23+00