
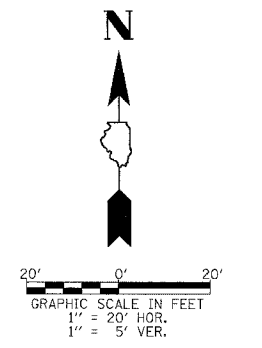


F.A.U. RTE.	SECTION	COUNTY	TOTAL SHEETS	SHEET NO.
6145	01-00590-00-BR	LOGSALLE	168	36
STA. 29+00		TO STA. 35+00		
FED. ROAD DIST. NO. 3		ILLINOIS	FEDERAL AID PROJECT	
CONTRACT NO. 87293				

SEC. 25 T. 31 N. R. 3 E. 3RD PM

25'
MILLING & RESURFACING, 2"
JAMES W. ZELENOK &
CAROL M. ZELENOK
HSE #1006

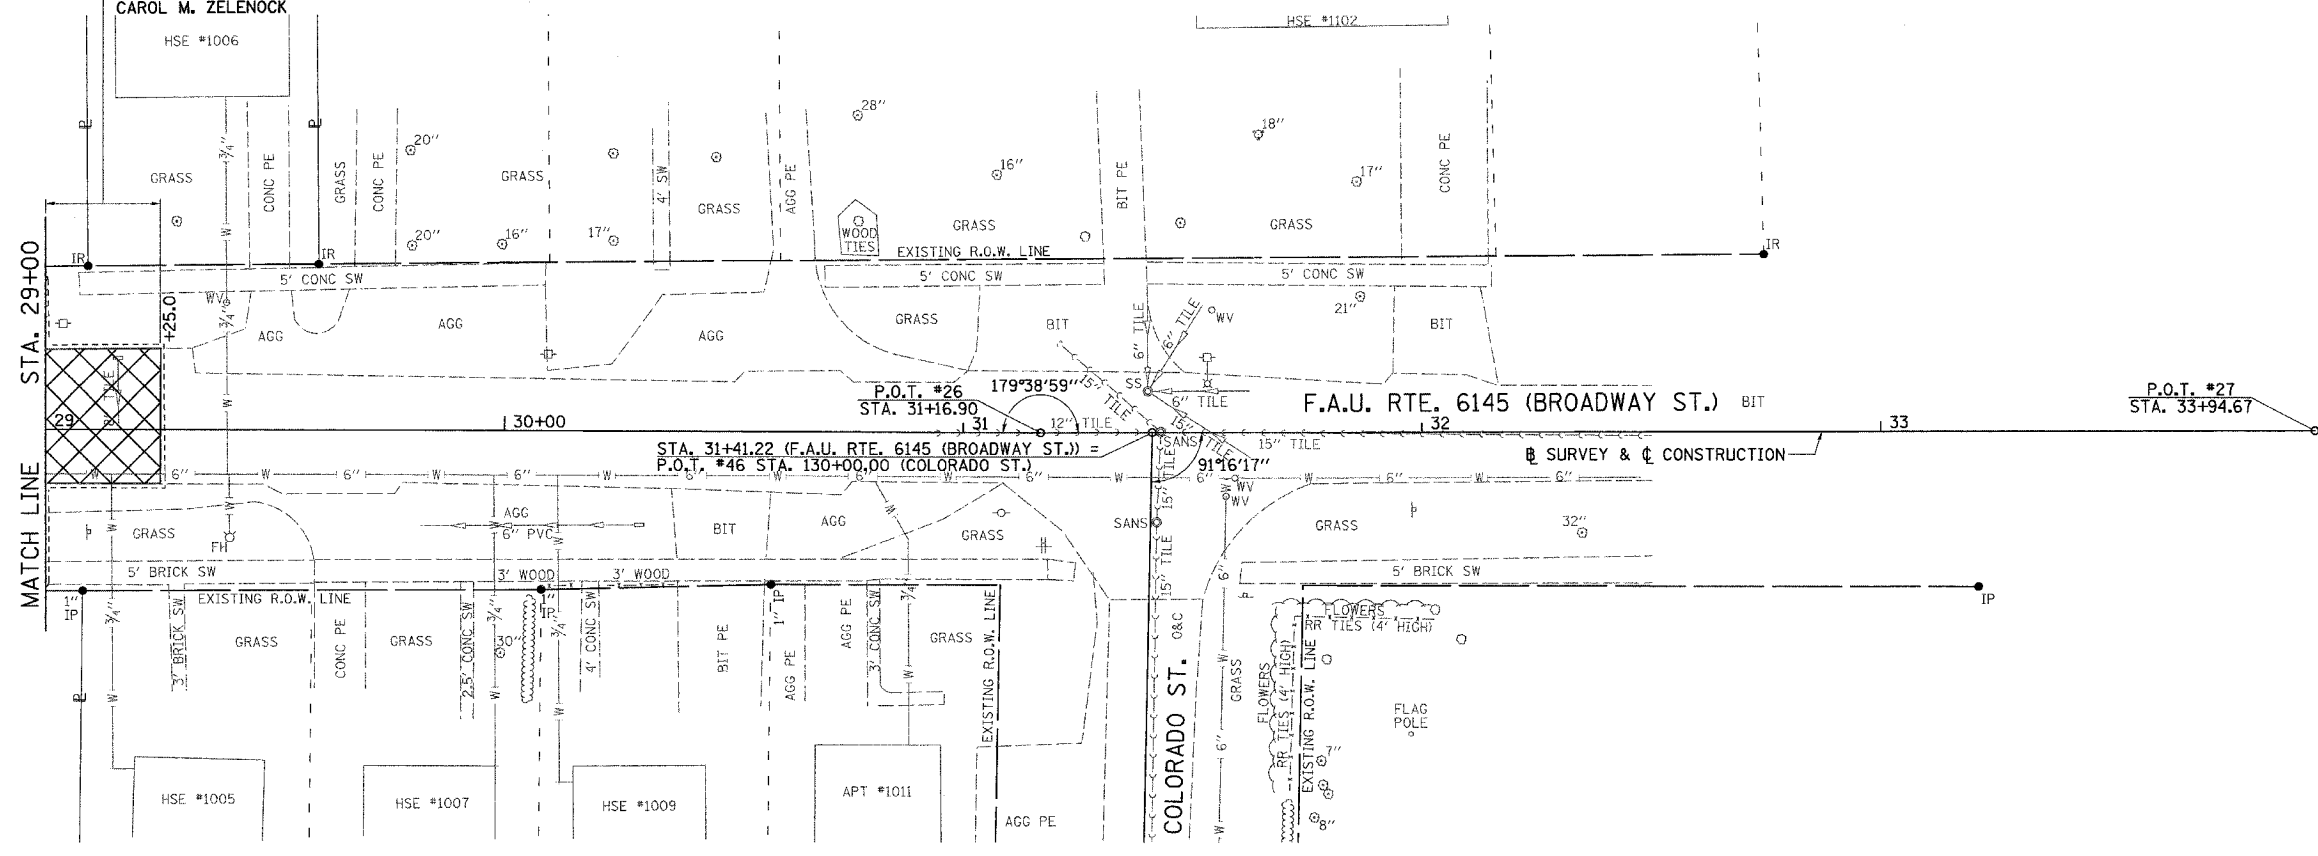

PLAN	SURVEYED	DATE
	PLOTTED	
	NOTED	
	BY	
	NO. _____	

PROFILE	SURVEYED	DATE
	PLOTTED	
	NOTED	
	BY	
	NO. _____	

