

F.A.U. RTE.	SECTION	COUNTY	TOTAL SHEETS	SHEET NO.
6145	01-00590-00-BR	LOSALLE	168	37



STA. 15+00 TO STA. 21+00

FED. ROAD DIST. NO. 3 ILLINOIS FEDERAL AID PROJECT

CONTRACT NO. 87293
BURLINGTON NORTHERN AND SANTA FE RAILWAY COMPANY


PROPOSED TEMP. EASE. LINE
PROPOSED CONSTRUCTION LIMITS

SEC. 25 T. 31 N. R. 3 E. 3RD PM

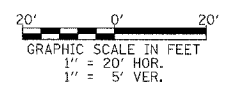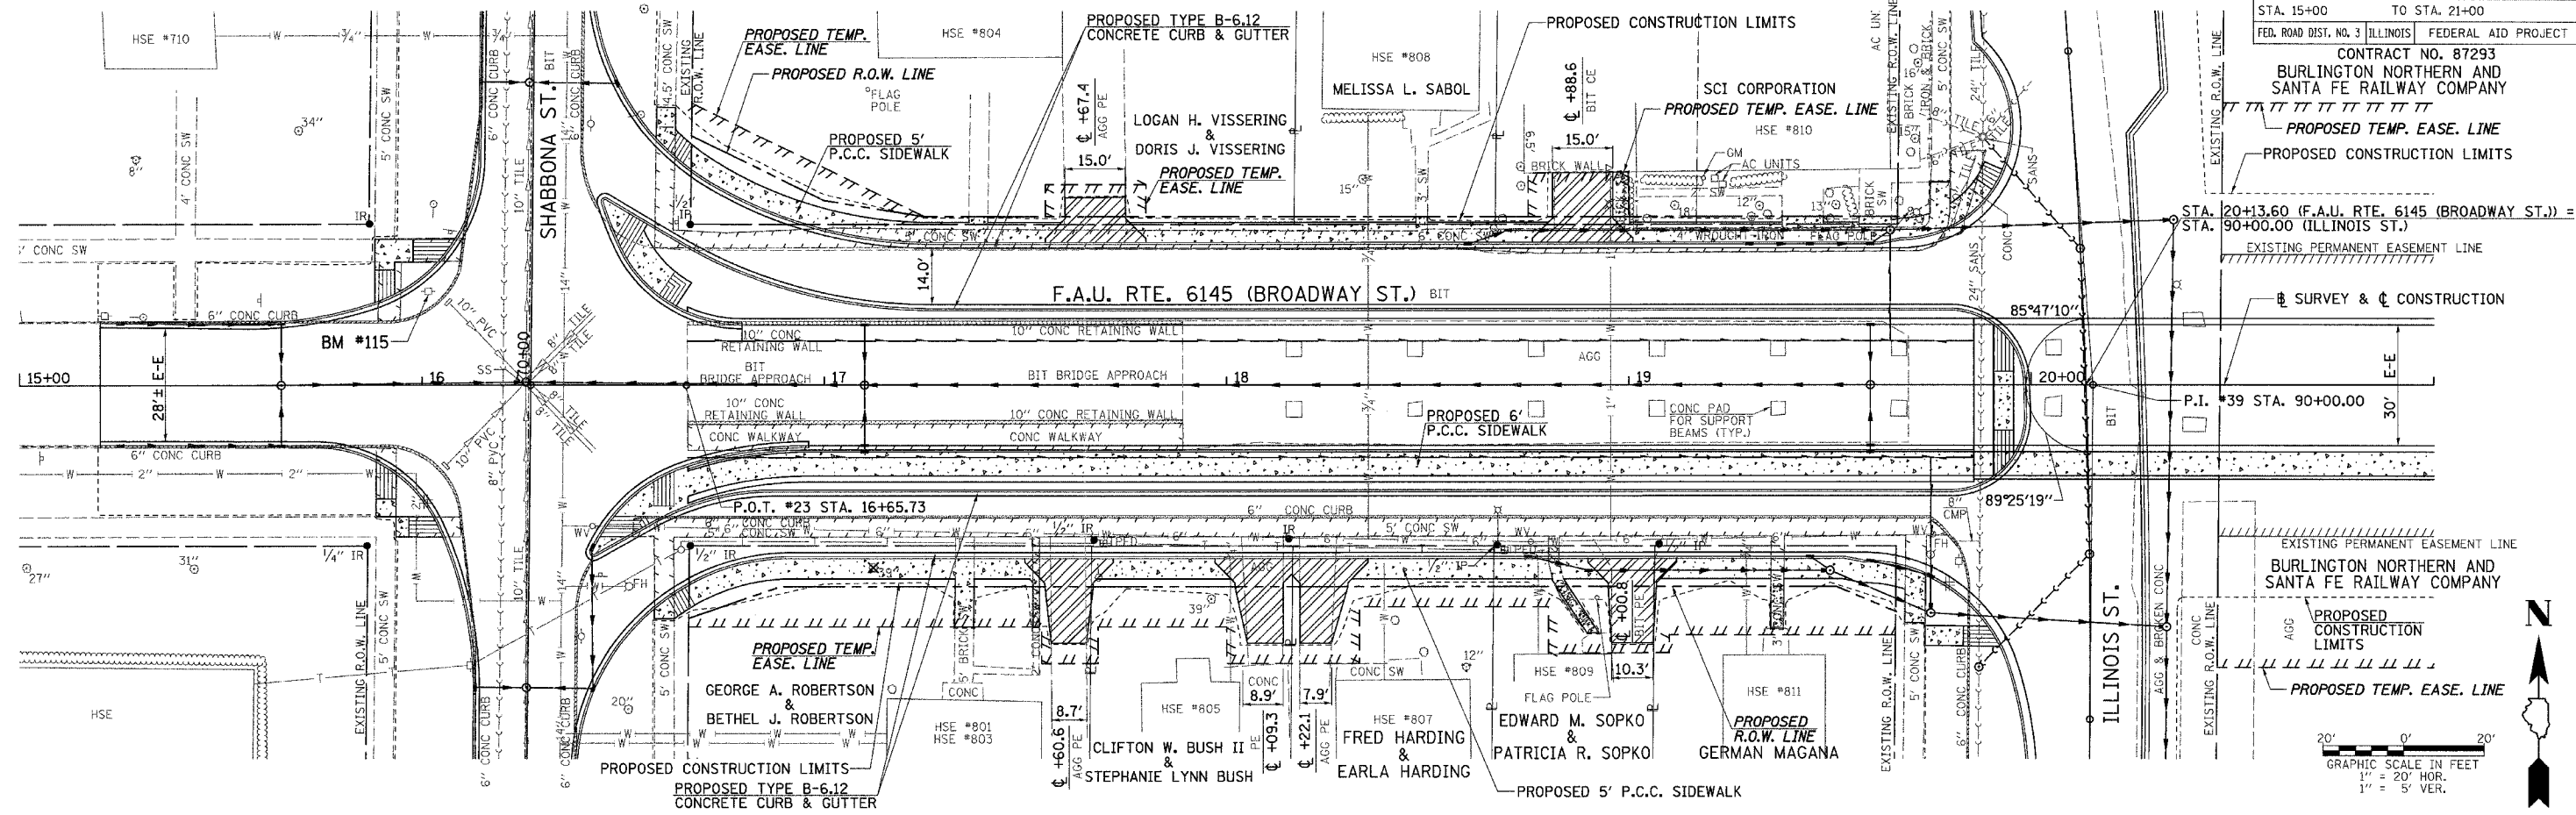

PLAN	DATE
BY	
CHECKED	
NO.	

PROFILE	DATE
BY	
CHECKED	
NO.	

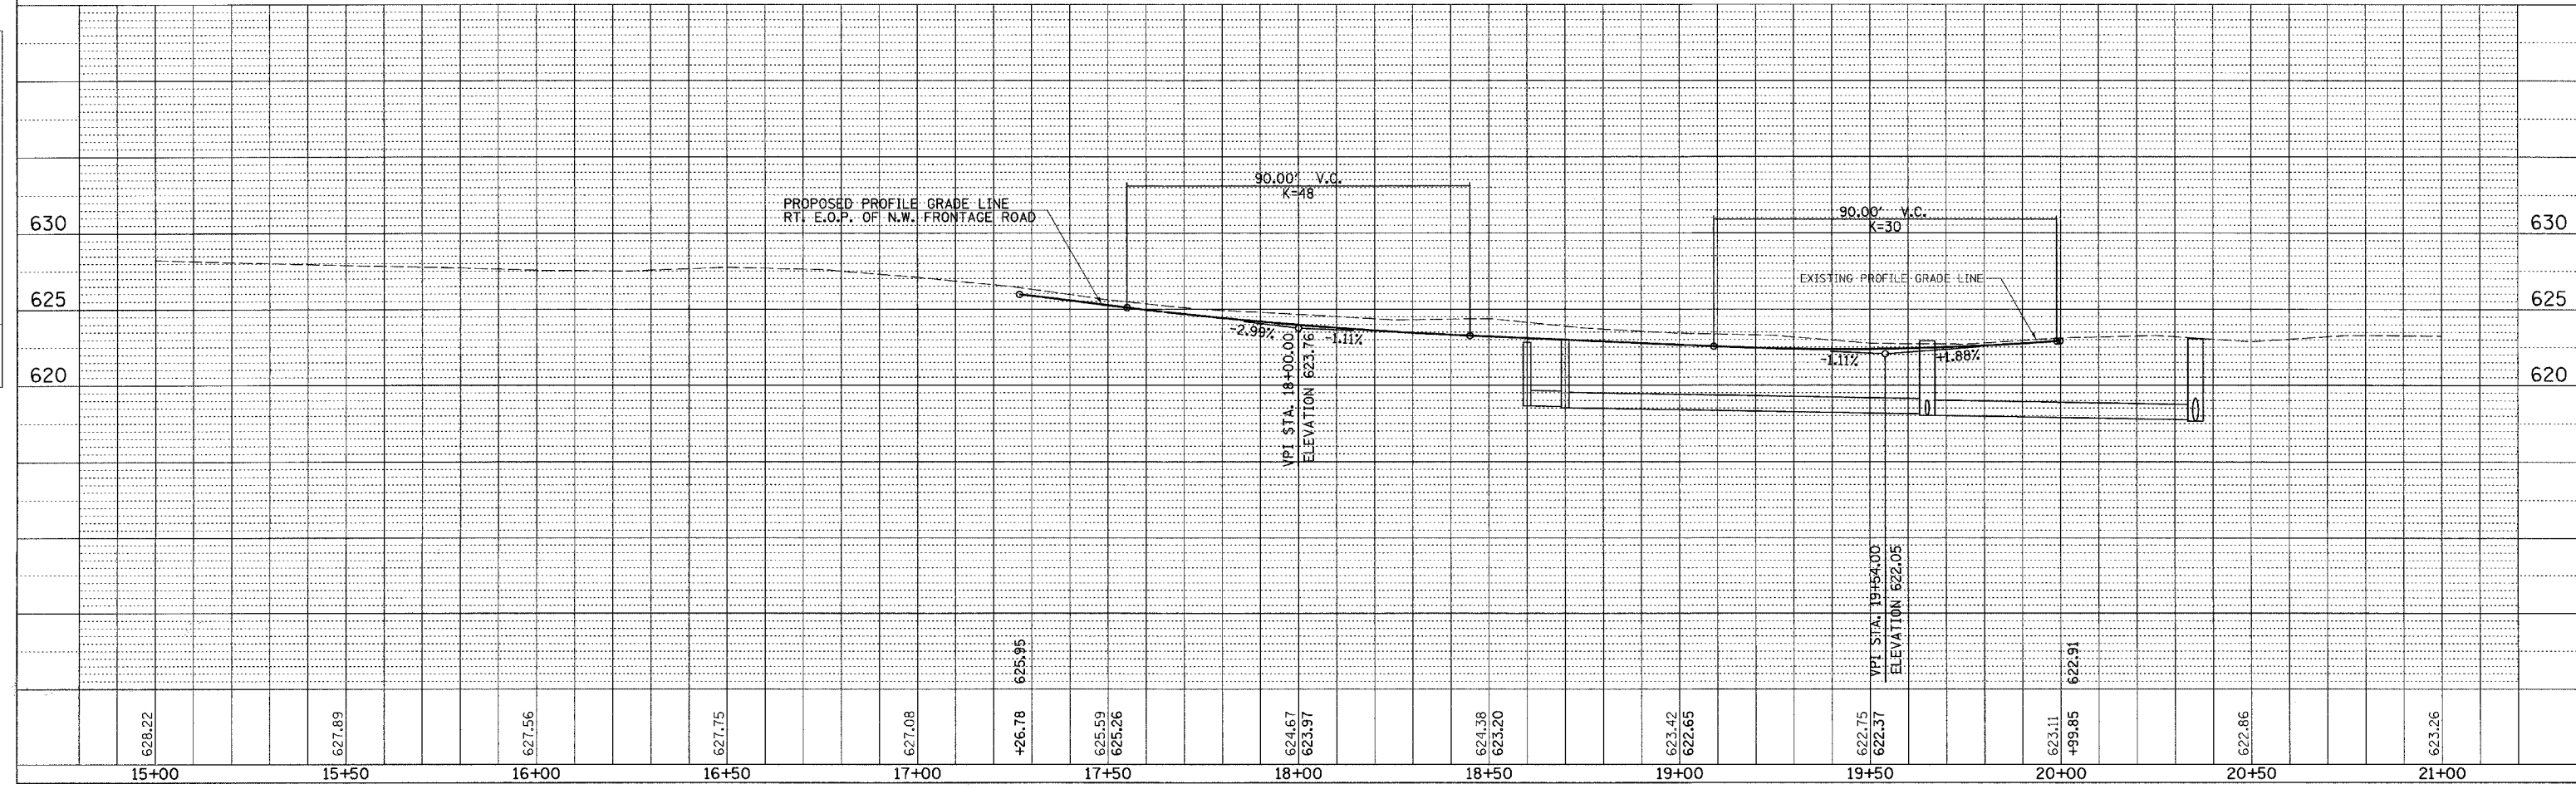

F.A.U. RTE. 6145 (BROADWAY ST.), N.W. FRONTAGE ROAD, PLAN & PROFILE, STA. 15+00 TO STA. 21+00