
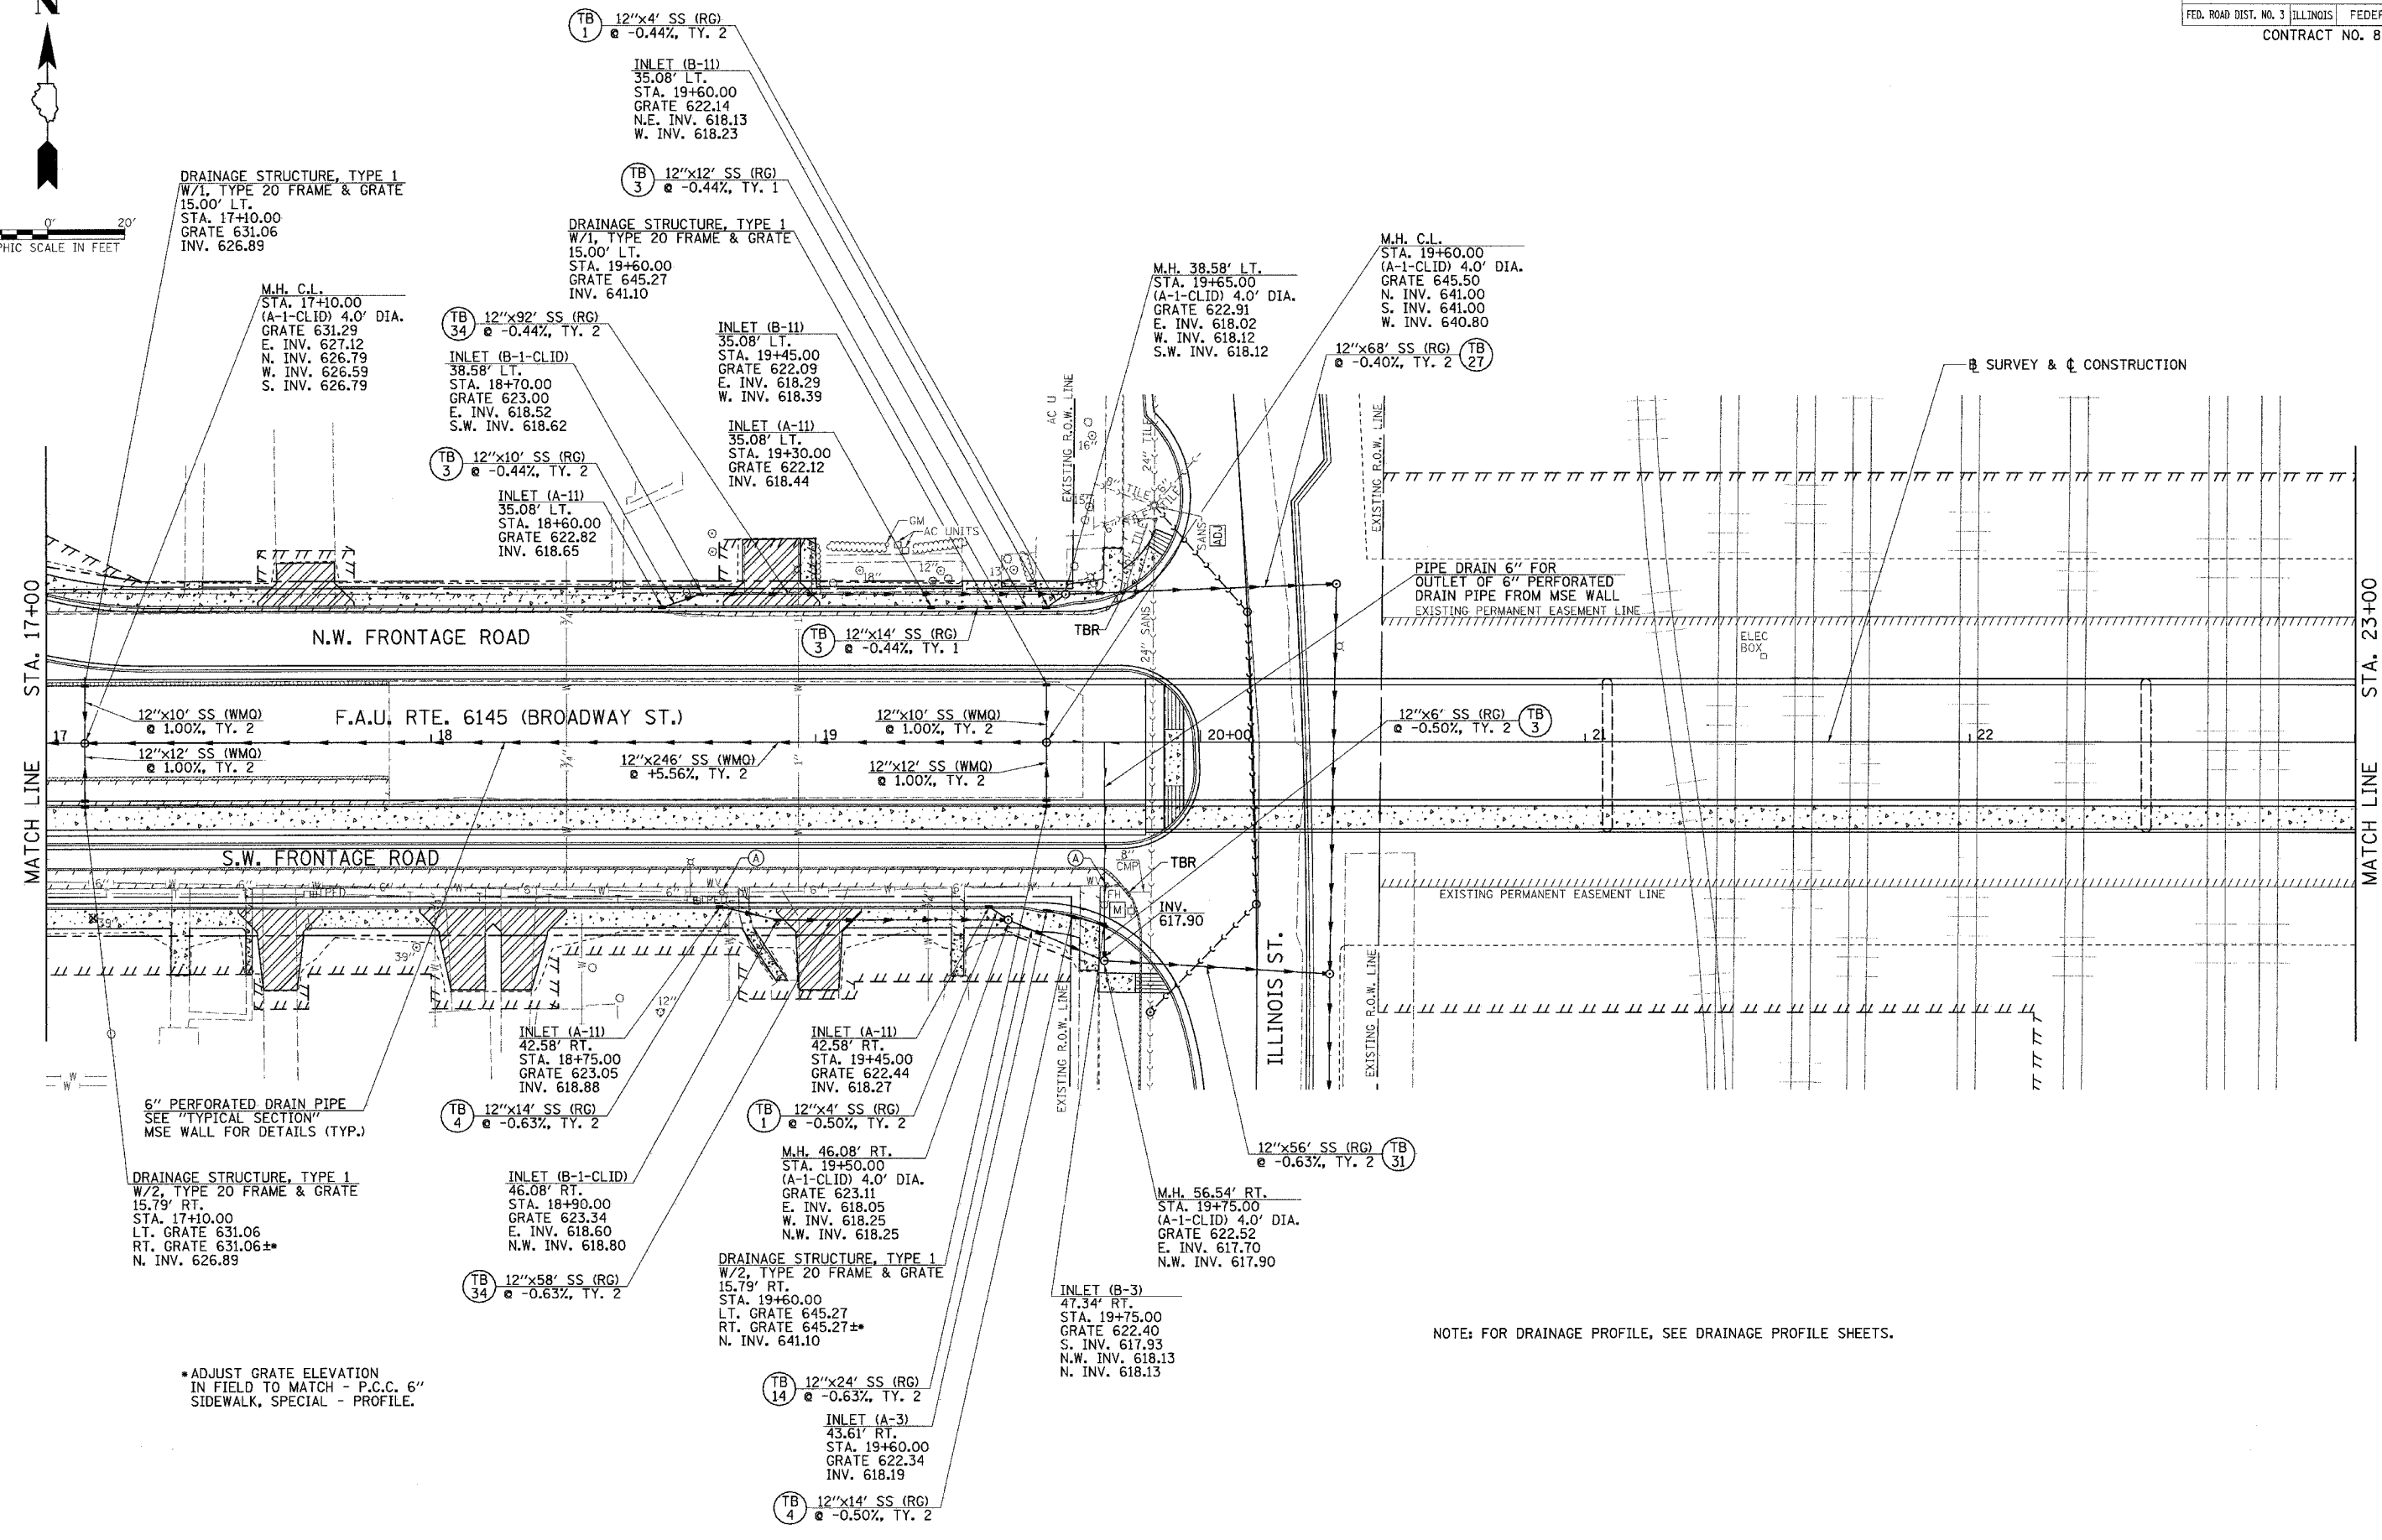


F.A.U. RTE.	SECTION	COUNTY	TOTAL SHEETS	SHEET NO.
6145	01-00590-00-BR	LaSALLE	168	42
STA. 17+00		TO STA. 23+00		
FED. ROAD DIST. NO. 3		ILLINOIS	FEDERAL AID PROJECT	
CONTRACT NO. 87293				

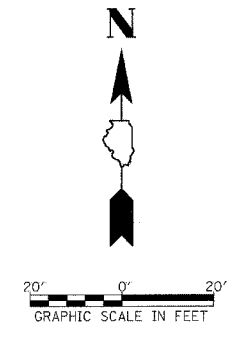

• ADJUST GRATE ELEVATION IN FIELD TO MATCH - P.C.C. 6" SIDEWALK, SPECIAL - PROFILE.

NOTE: FOR DRAINAGE PROFILE, SEE DRAINAGE PROFILE SHEETS.