
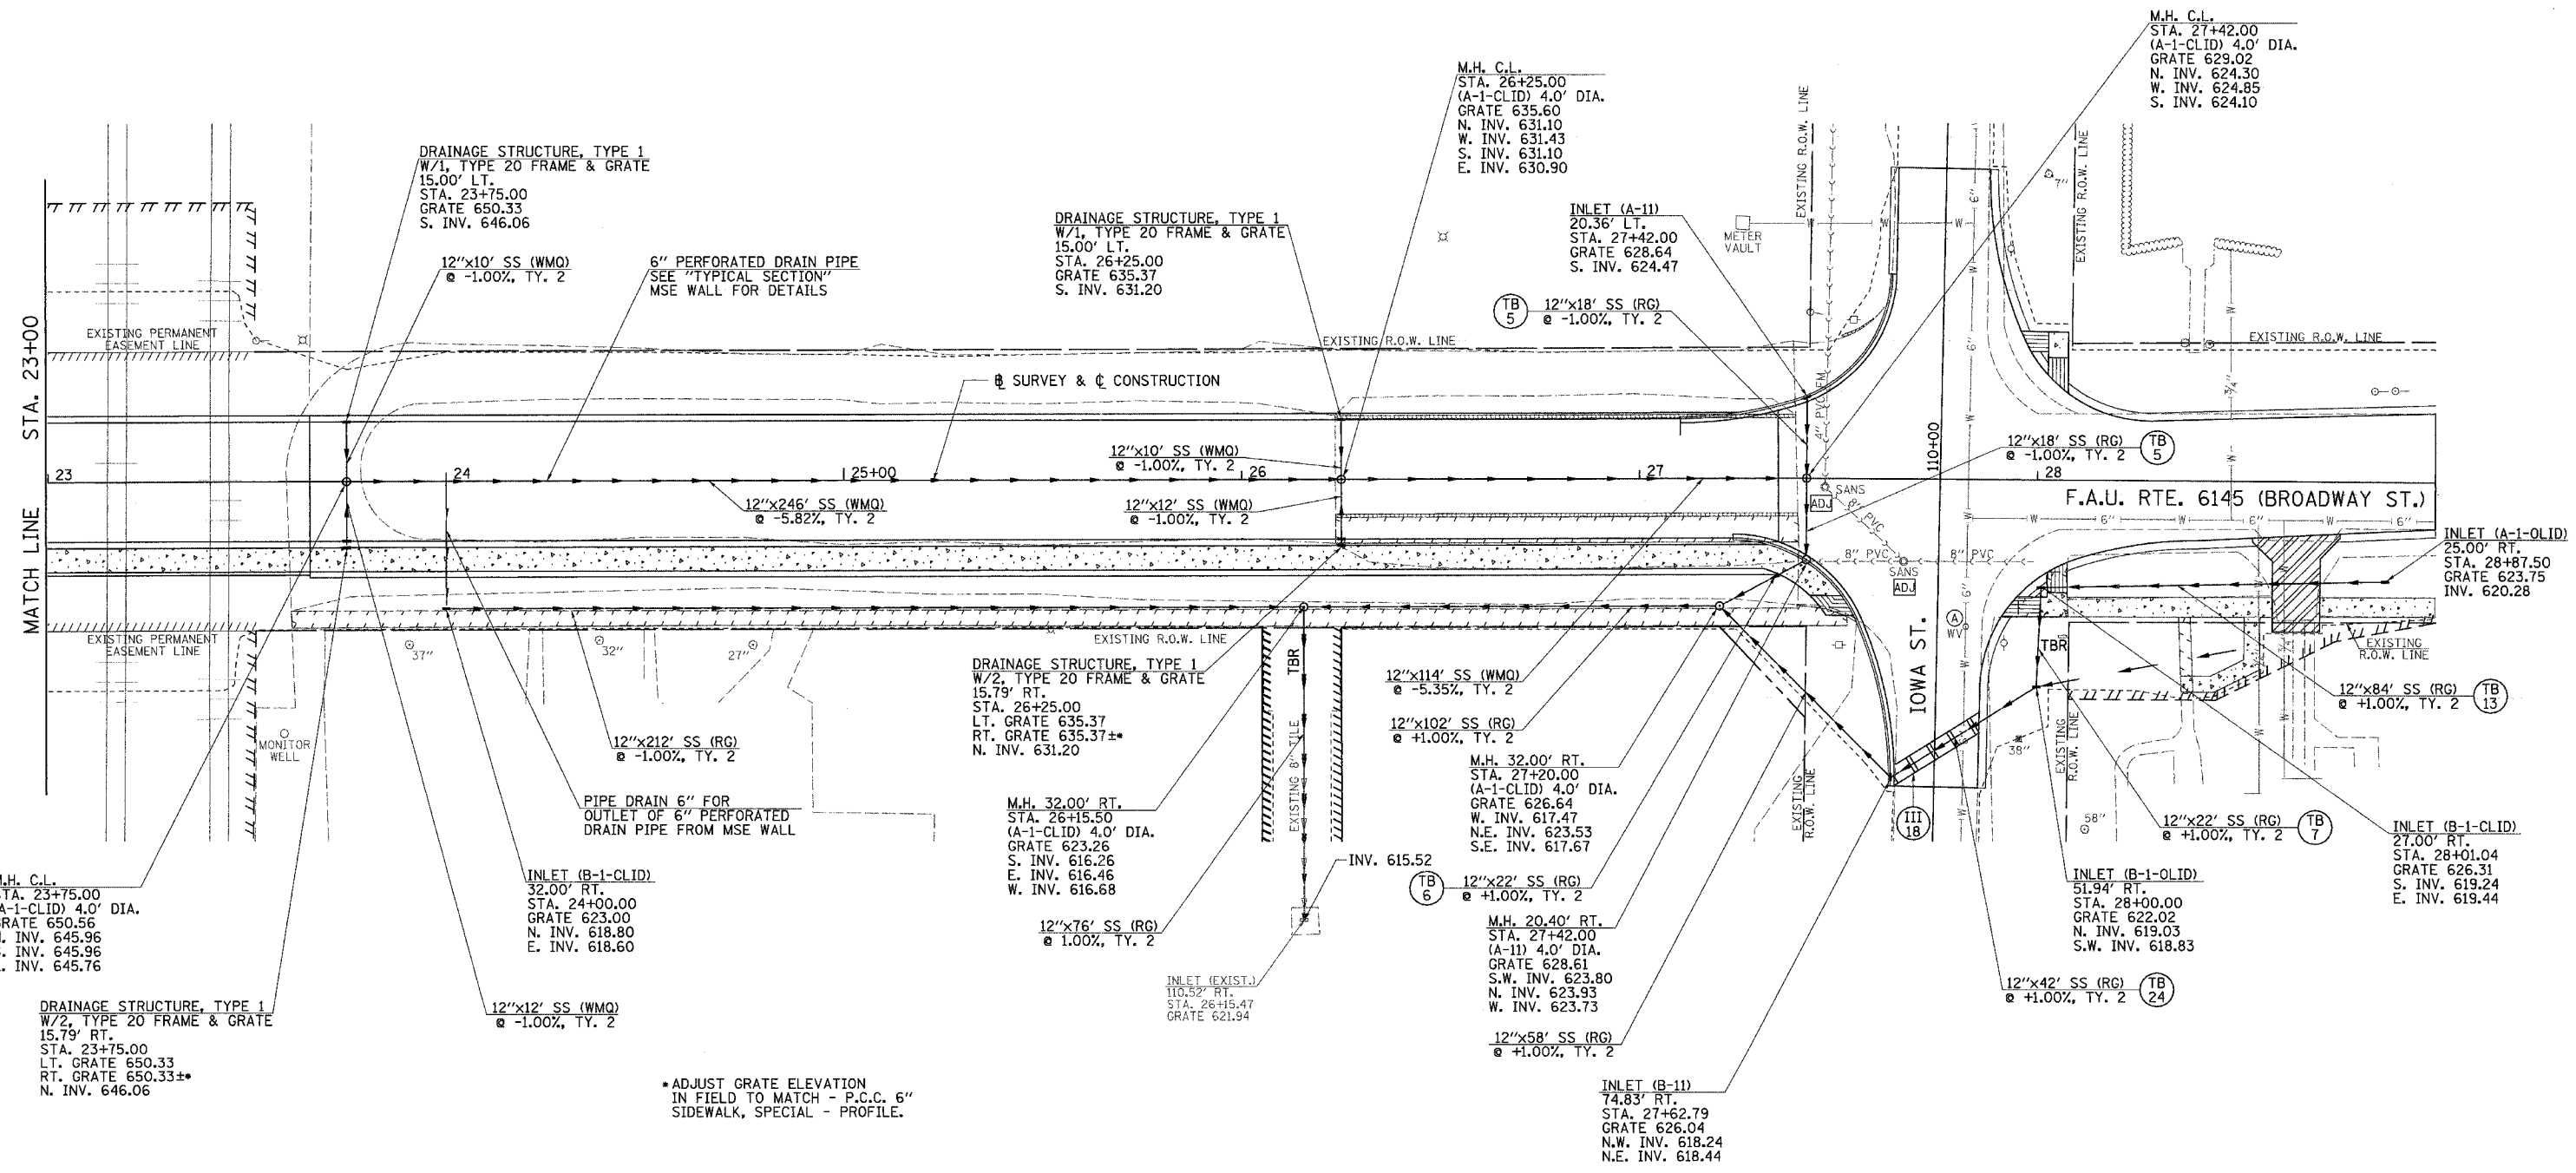


F.A.U. RTE.	SECTION	COUNTY	TOTAL SHEETS	SHEET NO.
6145	01-00590-00-BR	LOUISIANA	168	43
STA. 23+00		TO STA. 29+00		
FED. ROAD DIST. NO. 3		ILLINOIS FEDERAL AID PROJECT		
CONTRACT NO. 87293				

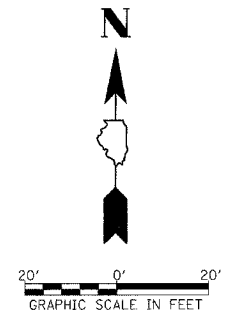

NOTE: FOR DRAINAGE PROFILE, SEE DRAINAGE PROFILE SHEETS.