


RTE. NO.	SECTION	COUNTY	TOTAL SHEETS	SHEET NO.
N/A	01-00590-00-BR	LaSALLE	168	44
STA. 67+00		TO STA. 73+00		

CONTRACT NO. 87293

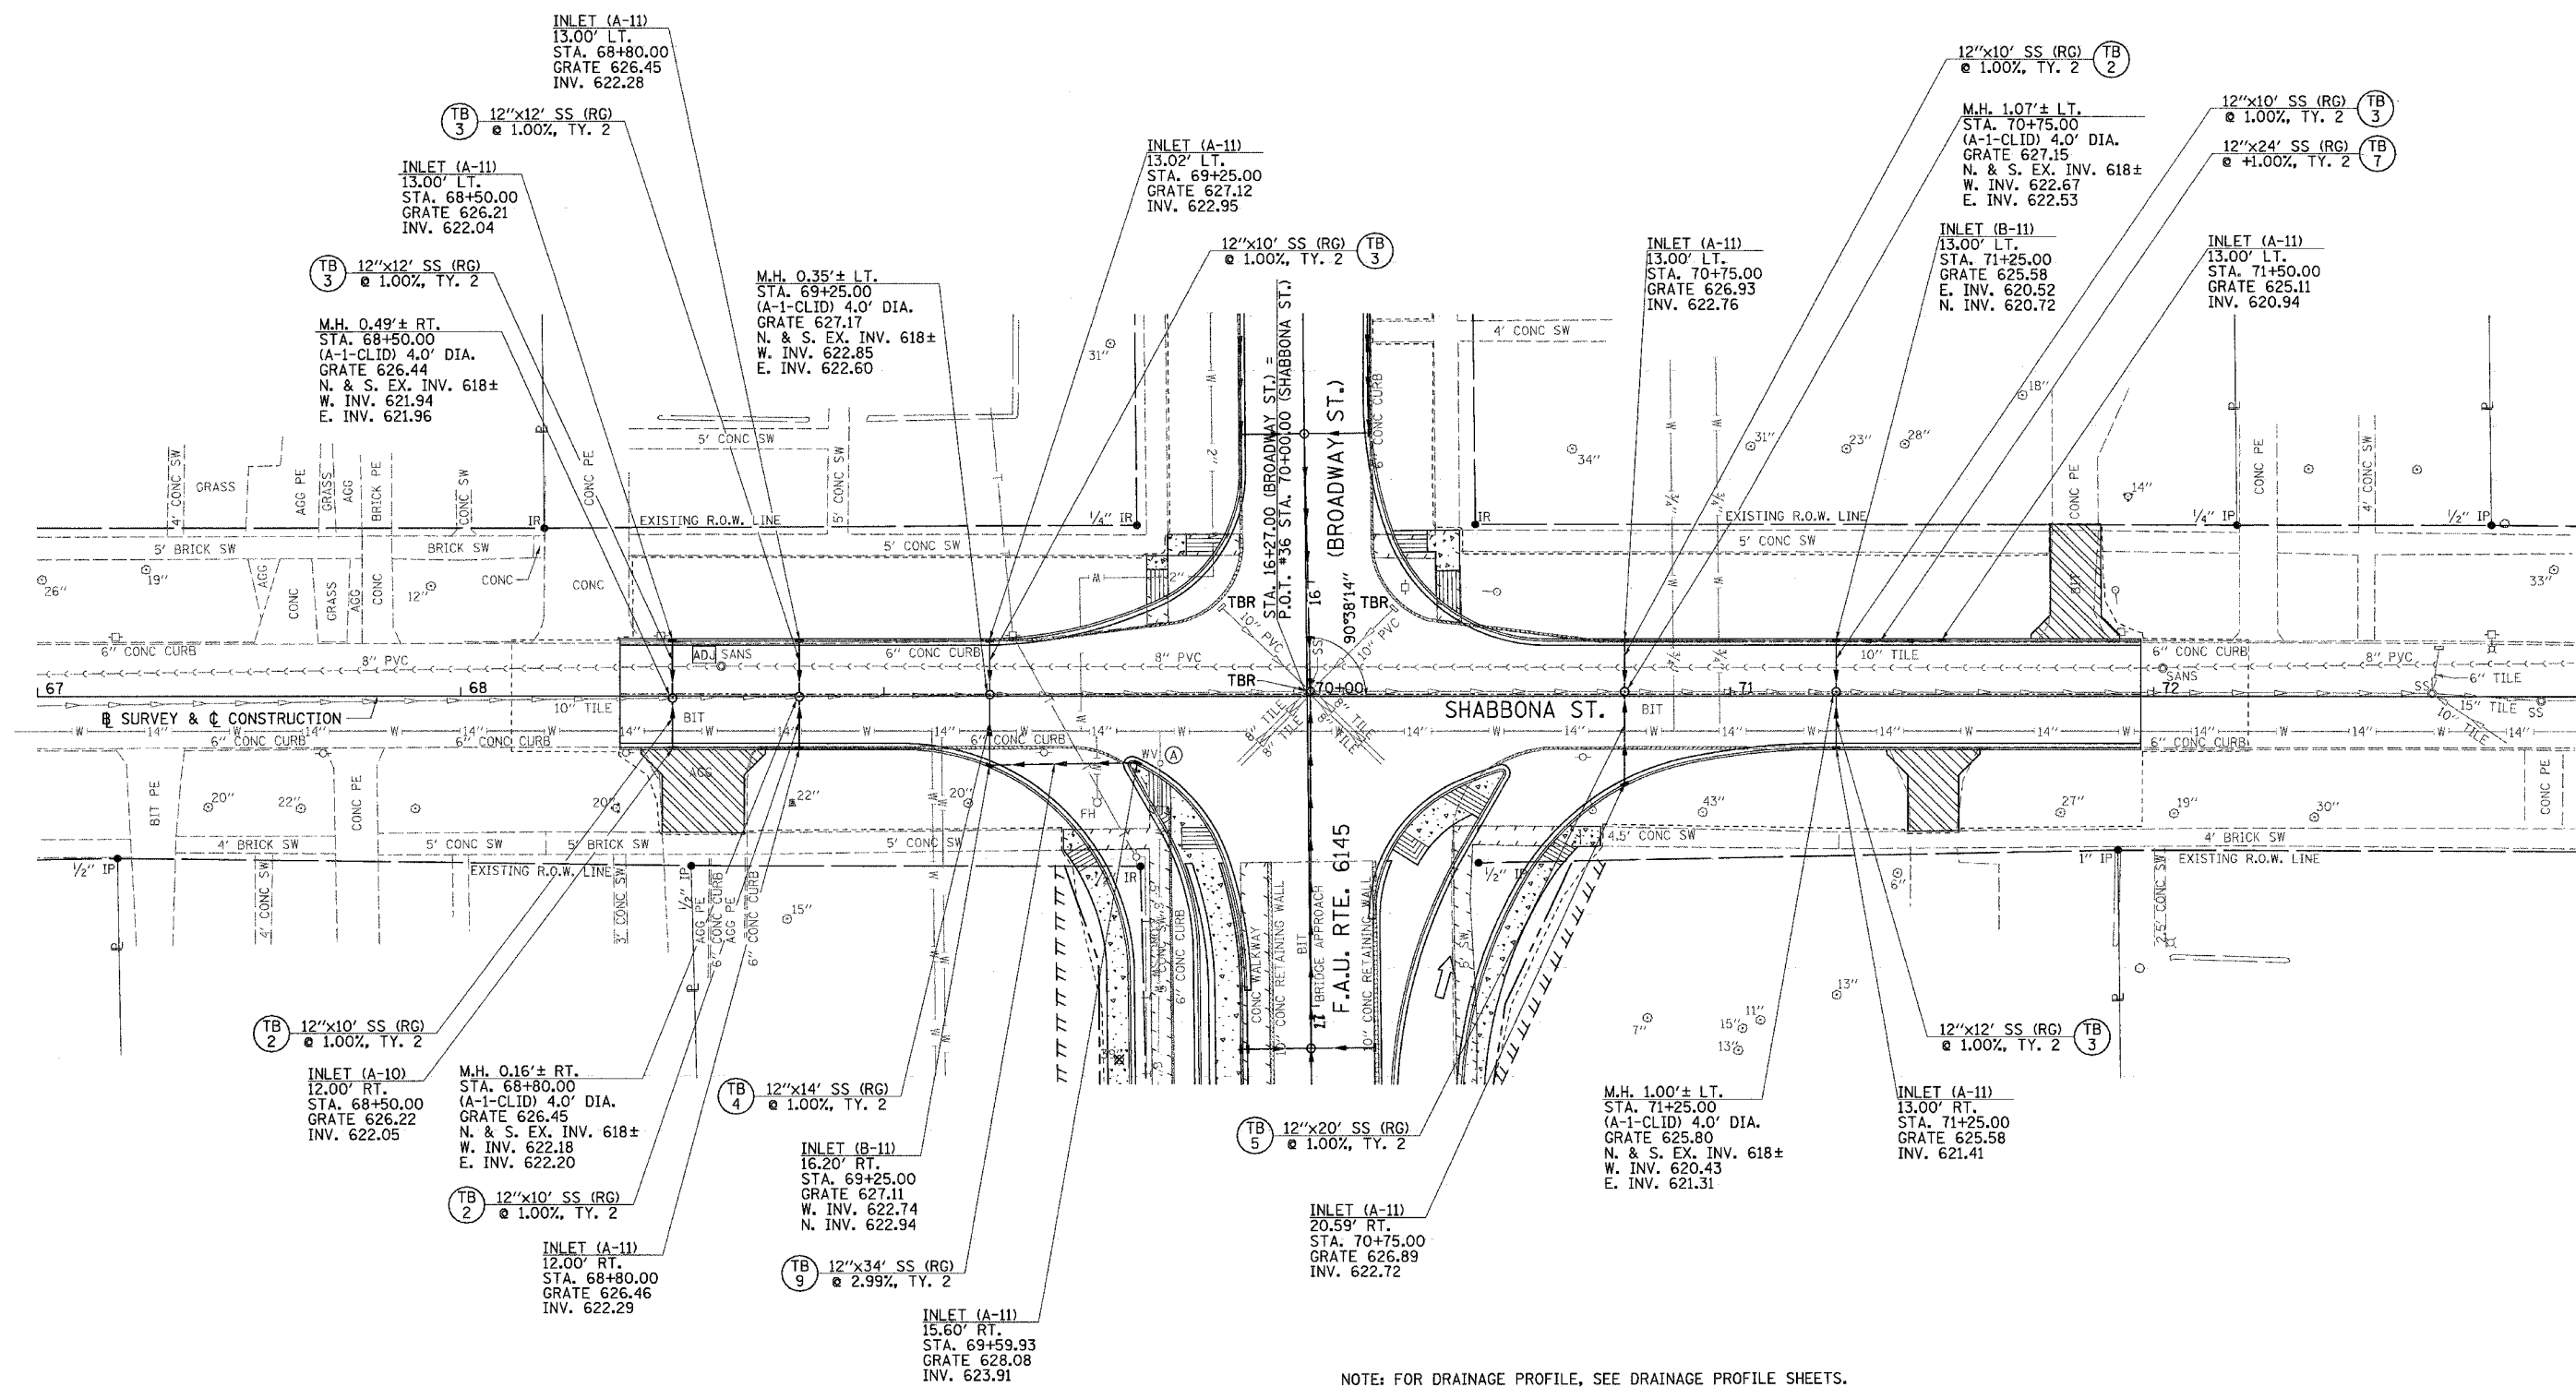

NOTE: FOR DRAINAGE PROFILE, SEE DRAINAGE PROFILE SHEETS.