
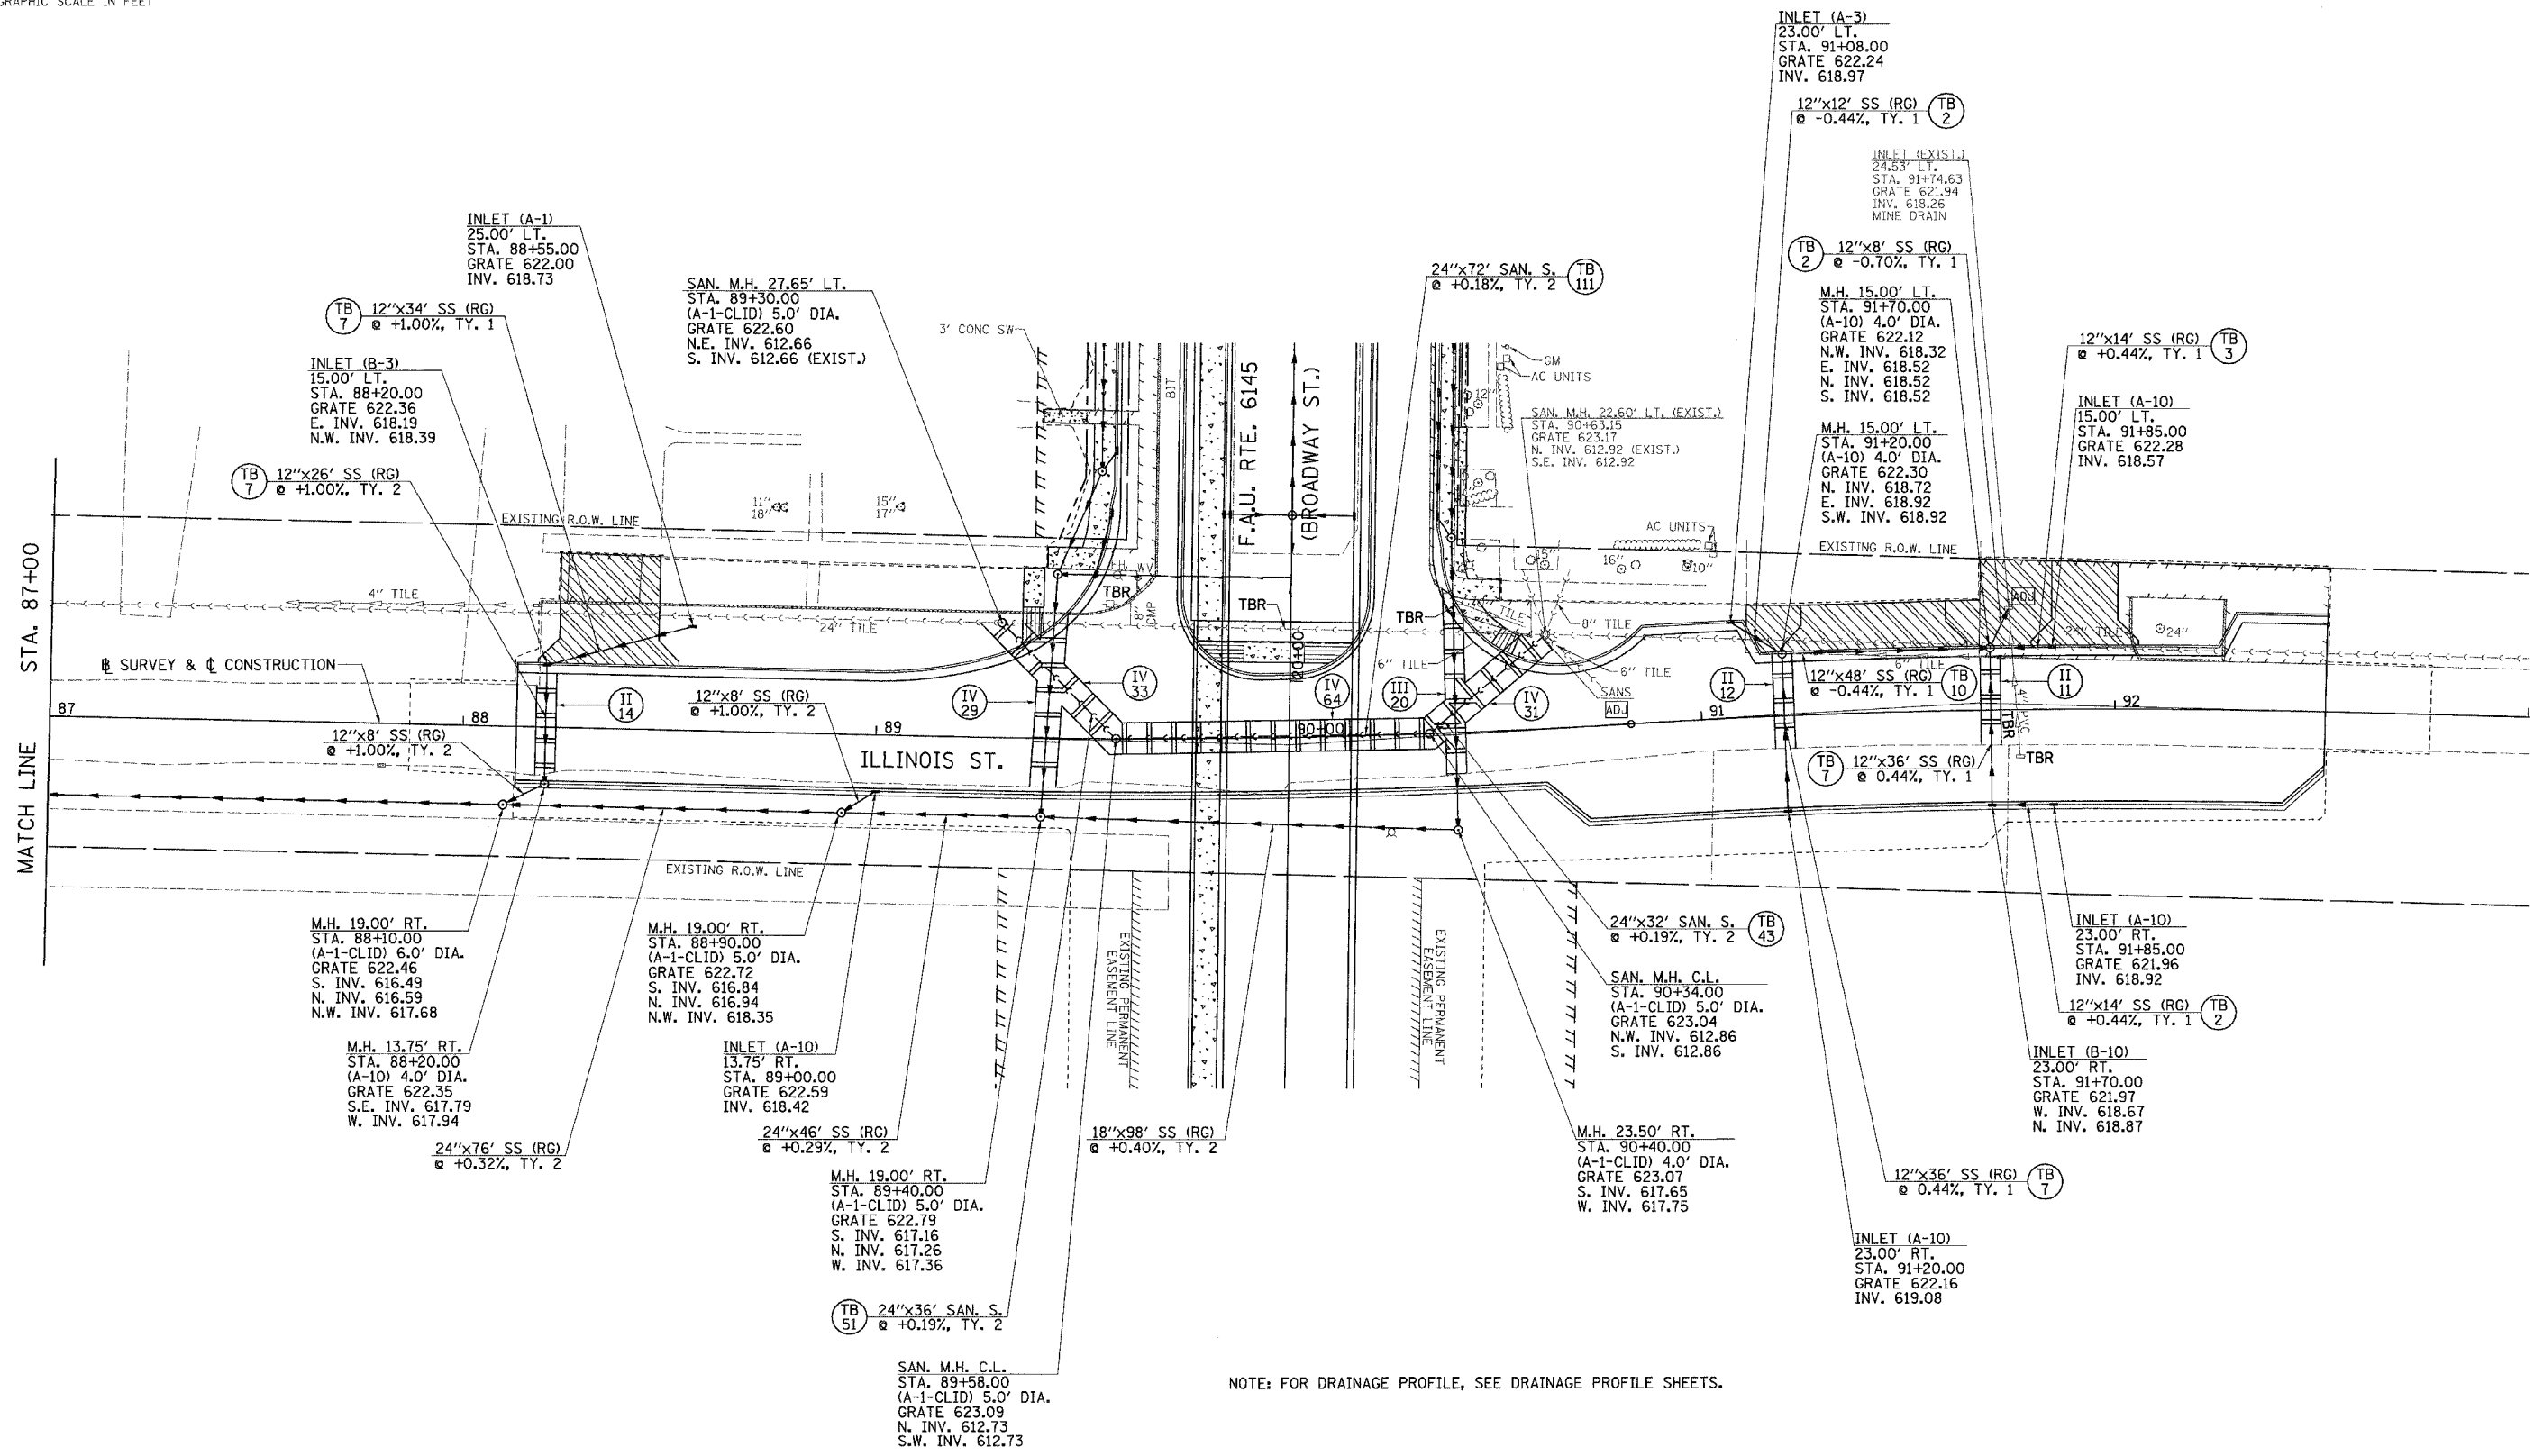


F.A.U. RTE.	SECTION	COUNTY	TOTAL SHEETS	SHEET NO.
6145	01-00590-00-BR	LaSALLE	168	46
STA. 87+00		TO STA. 93+00		
FED. ROAD DIST. NO. 3 ILLINOIS		FEDERAL AID PROJECT		
CONTRACT NO. 87293				

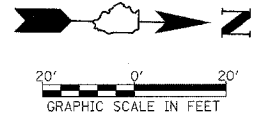

NOTE: FOR DRAINAGE PROFILE, SEE DRAINAGE PROFILE SHEETS.