
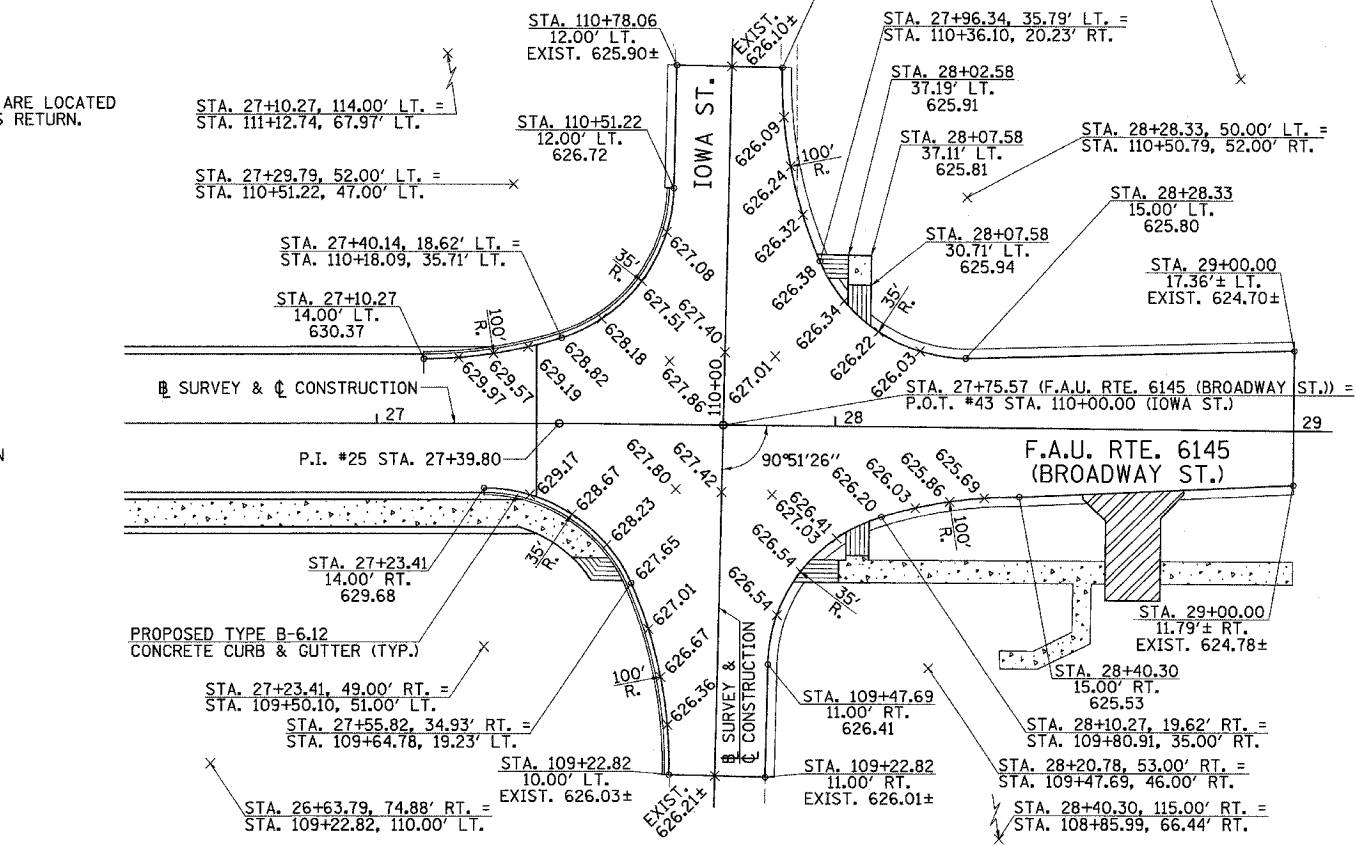
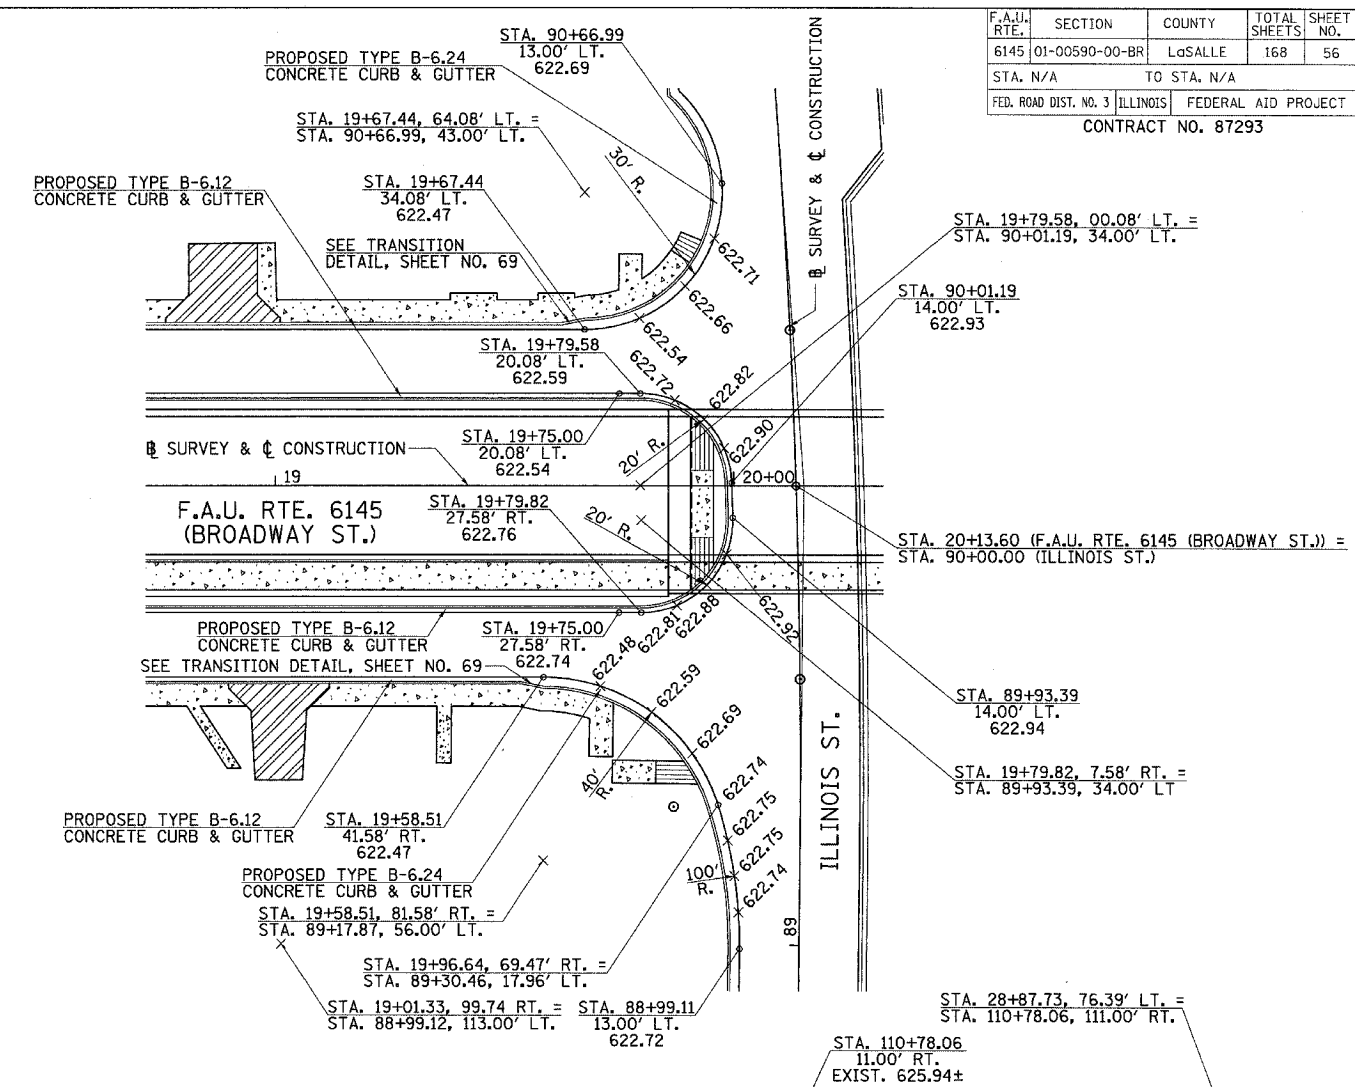
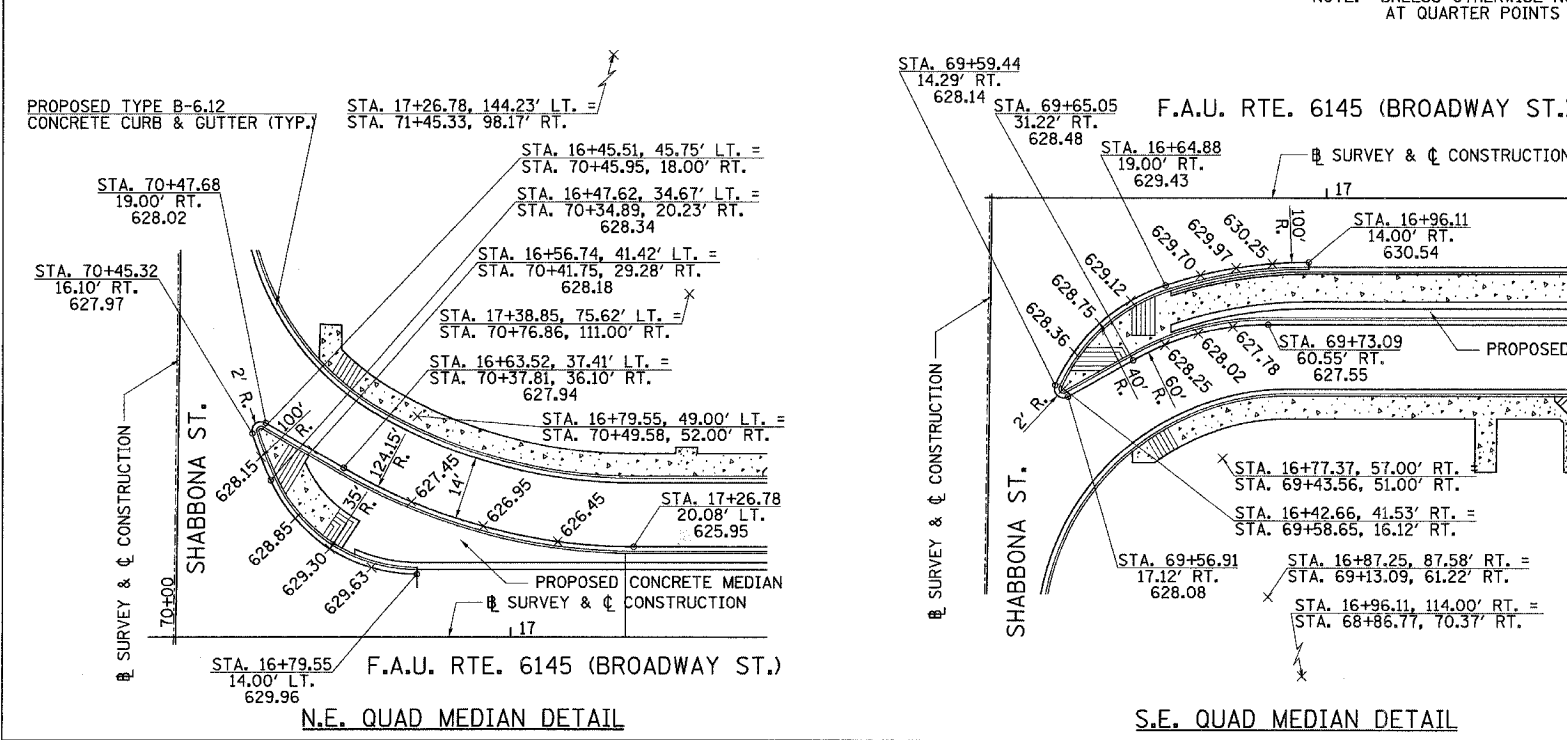


F.A.U. RTE. 6145	SECTION 01-00590-00-BR	COUNTY LaSALLE	TOTAL SHEETS 168	SHEET NO. 56
STA. N/A TO STA. N/A		FED. ROAD DIST. NO. 3 ILLINOIS FEDERAL AID PROJECT		
CONTRACT NO. 87293				

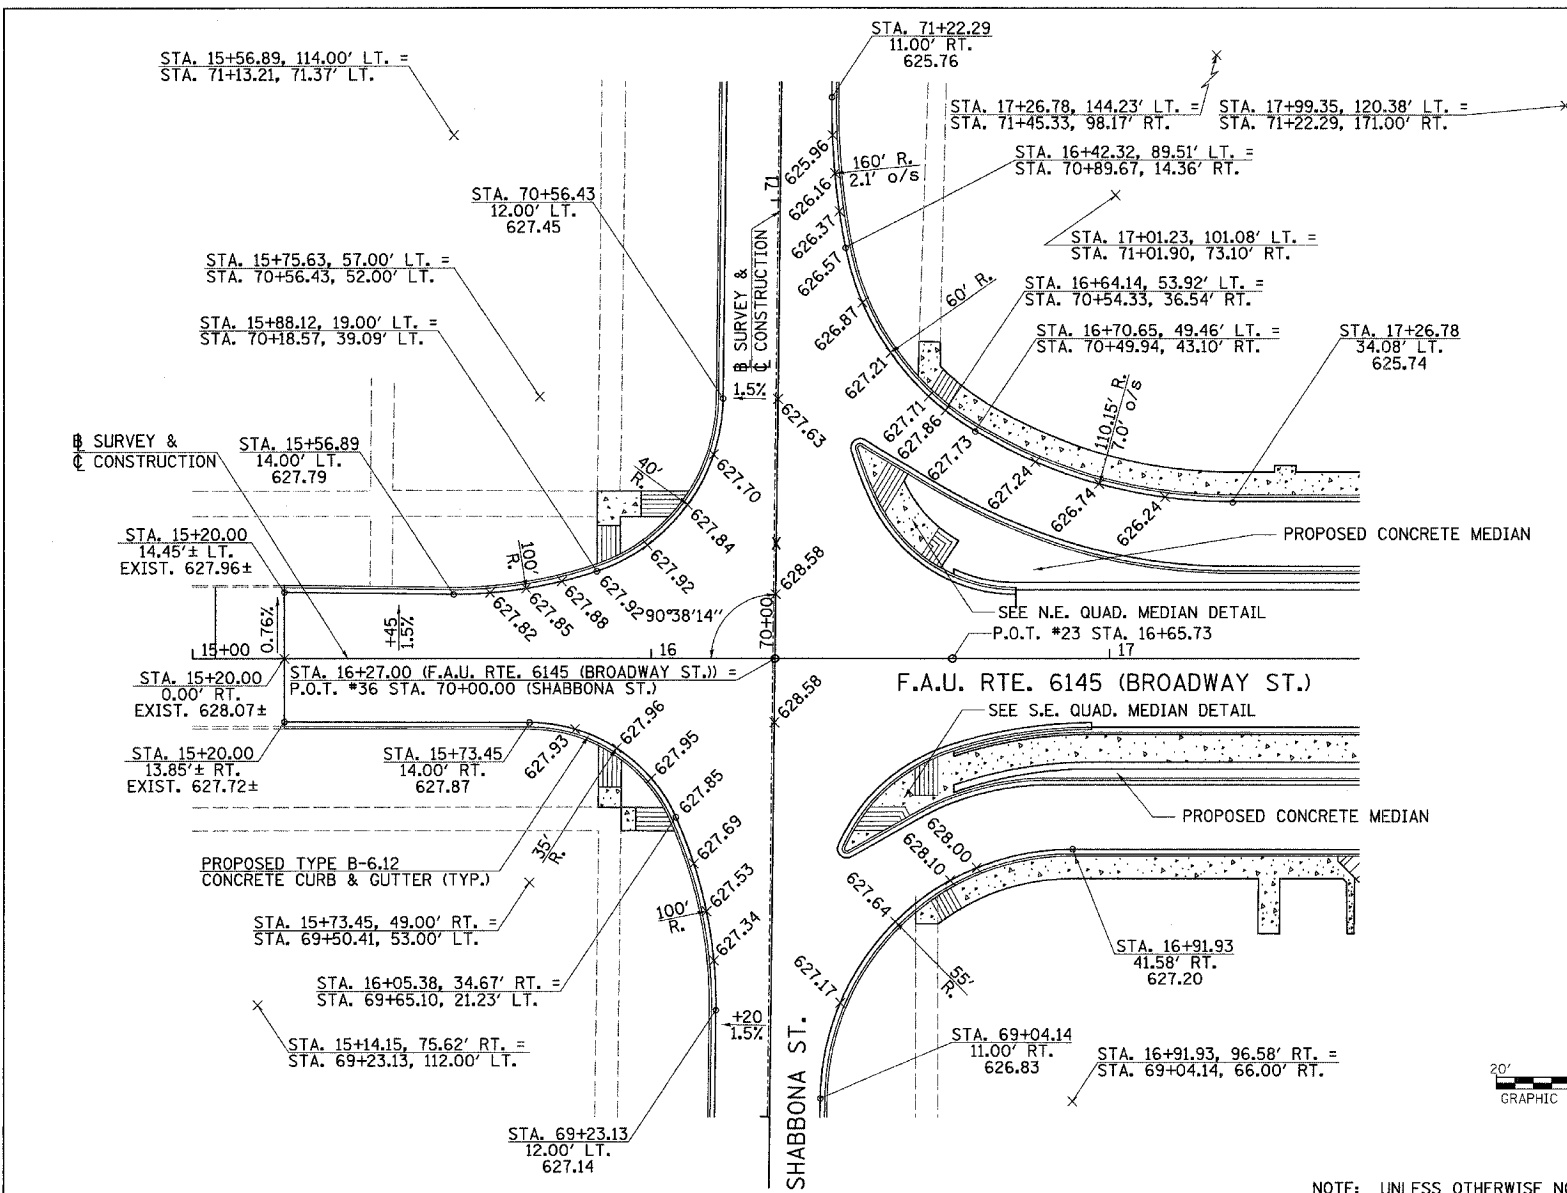

NOTE: UNLESS OTHERWISE NOTED, ELEVATIONS ARE LOCATED AT QUARTER POINTS ALONG THE RADIUS RETURN.