




F.A.U. RTE.	SECTION	COUNTY	TOTAL SHEETS	SHEET NO.
6145	01-00590-00-BR	LaSALLE	168	58
STA. 23+00		TO STA. 33+00		
FED. ROAD DIST. NO. 3 ILLINOIS		FEDERAL AID PROJECT		
CONTRACT NO. 87293				

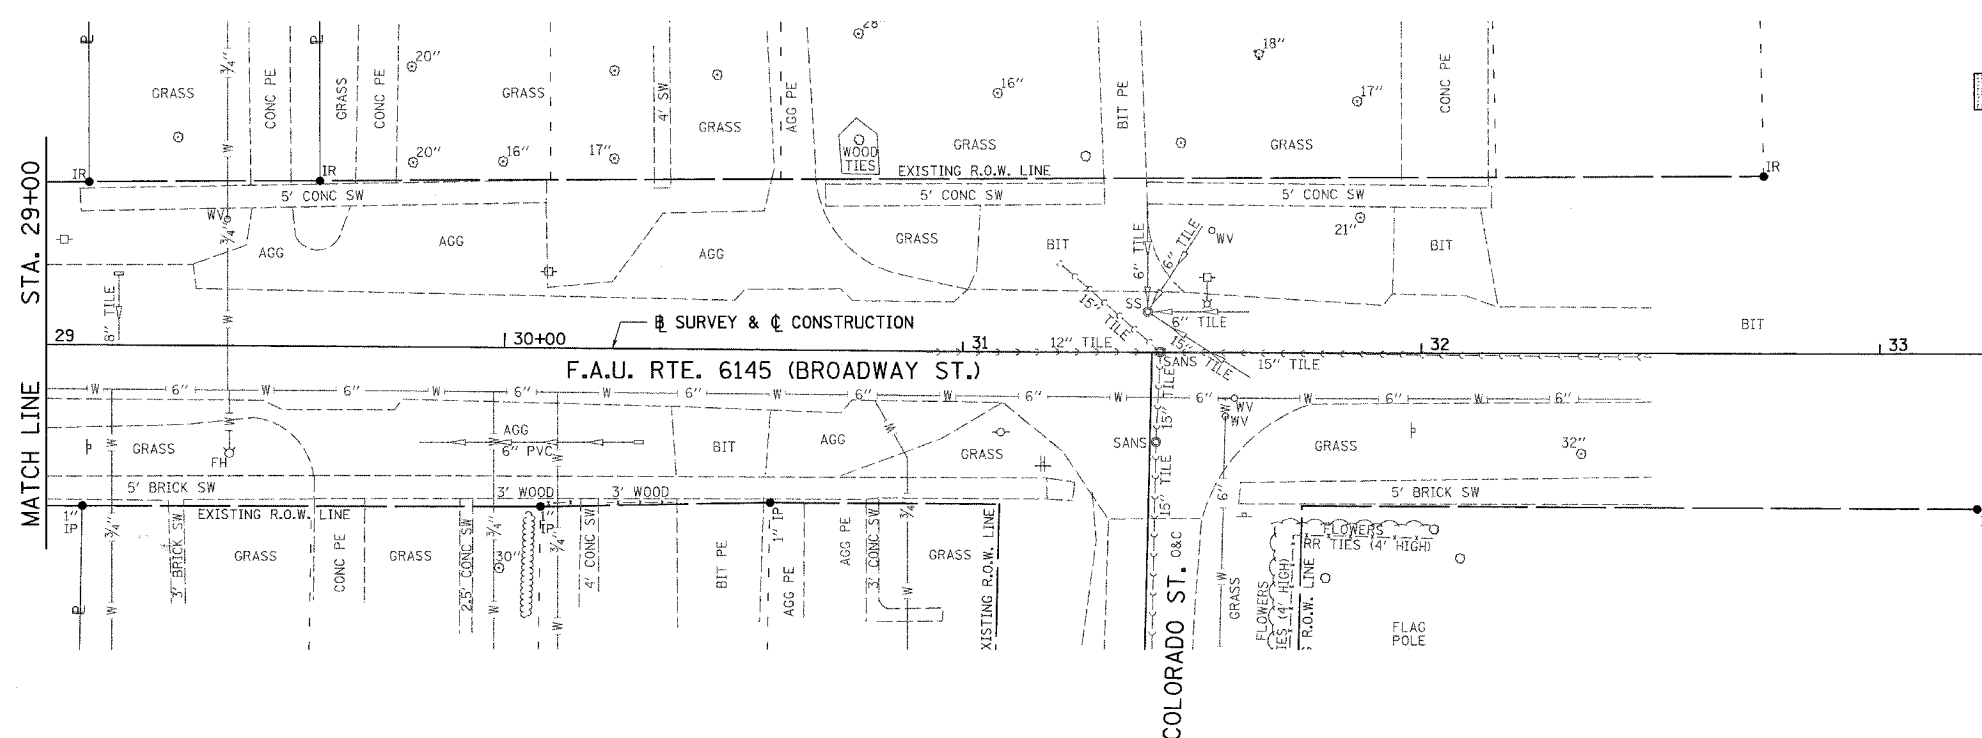

PAVEMENT REMOVAL LEGEND

 PAVEMENT REMOVAL AREAS

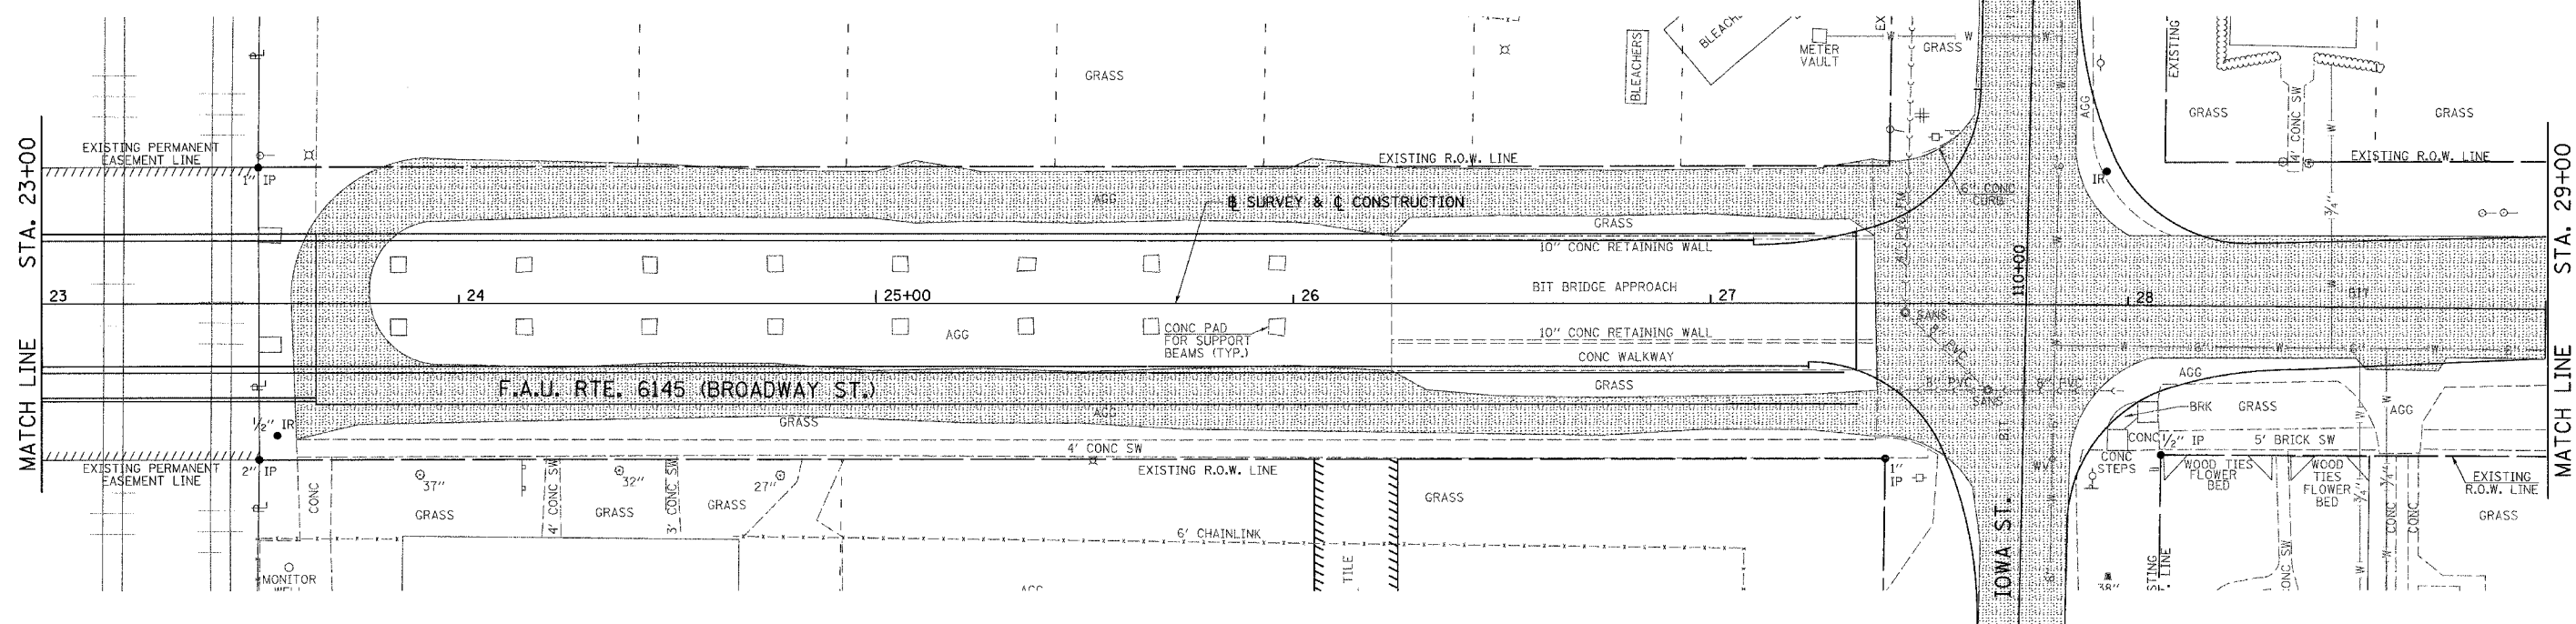