


F.A.U. RTE.	SECTION	COUNTY	TOTAL SHEETS	SHEET NO.
6145	01-00590-00-BR	LaSALLE	168	59
STA. N/A		TO STA. N/A		
FED. ROAD DIST. NO. 3 ILLINOIS		FEDERAL AID PROJECT		
CONTRACT NO. 87293				

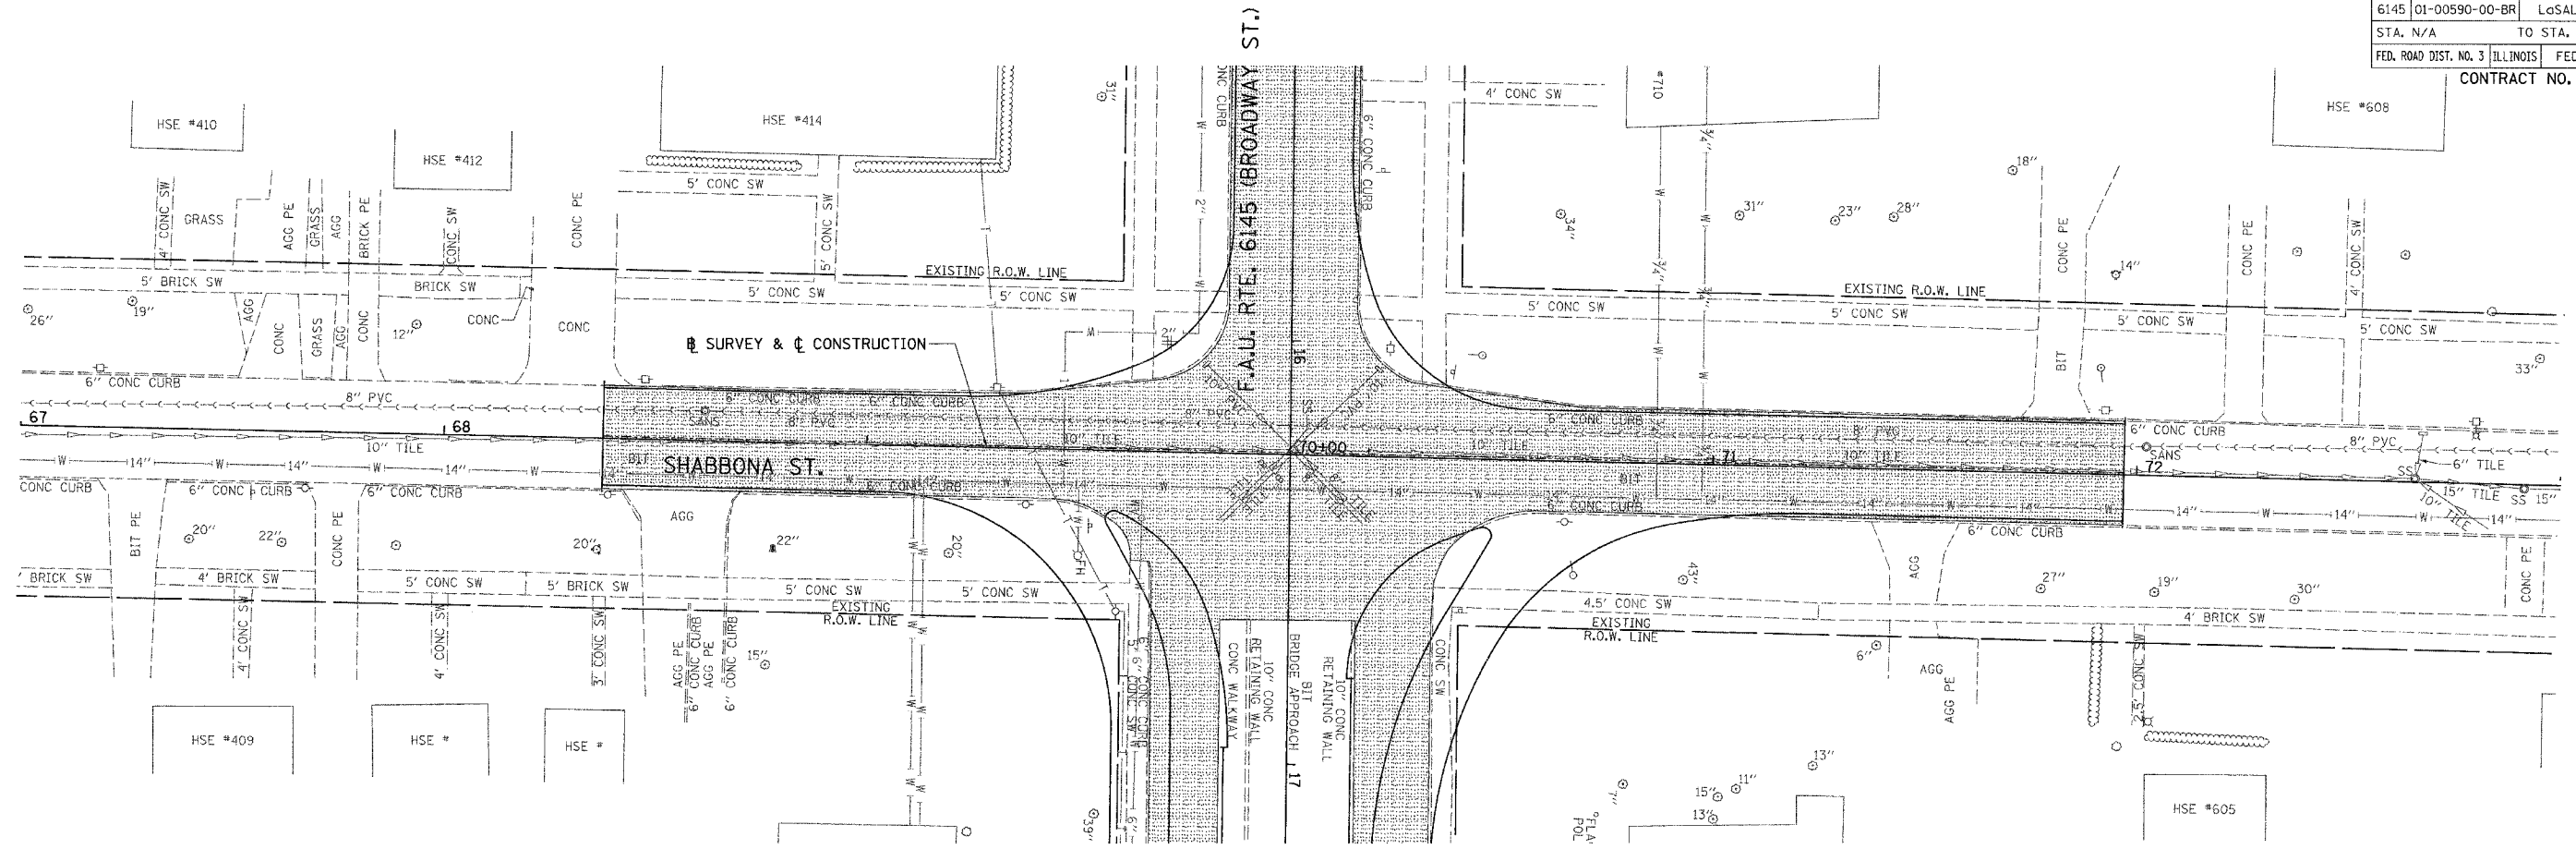

**PAVEMENT REMOVAL LEGEND**

PAVEMENT REMOVAL AREAS

