


F.A.U. RTE.	SECTION	COUNTY	TOTAL SHEETS	SHEET NO.
6145	01-00590-00-BR	LoSALLE	168	61
STA. 23+00		TO STA. 33+00		
FED. ROAD DIST. NO. 3		ILLINOIS FEDERAL AID PROJECT		
CONTRACT NO. 87293				

MATCH LINE
STA. 23+00

MATCH LINE
STA. 29+00

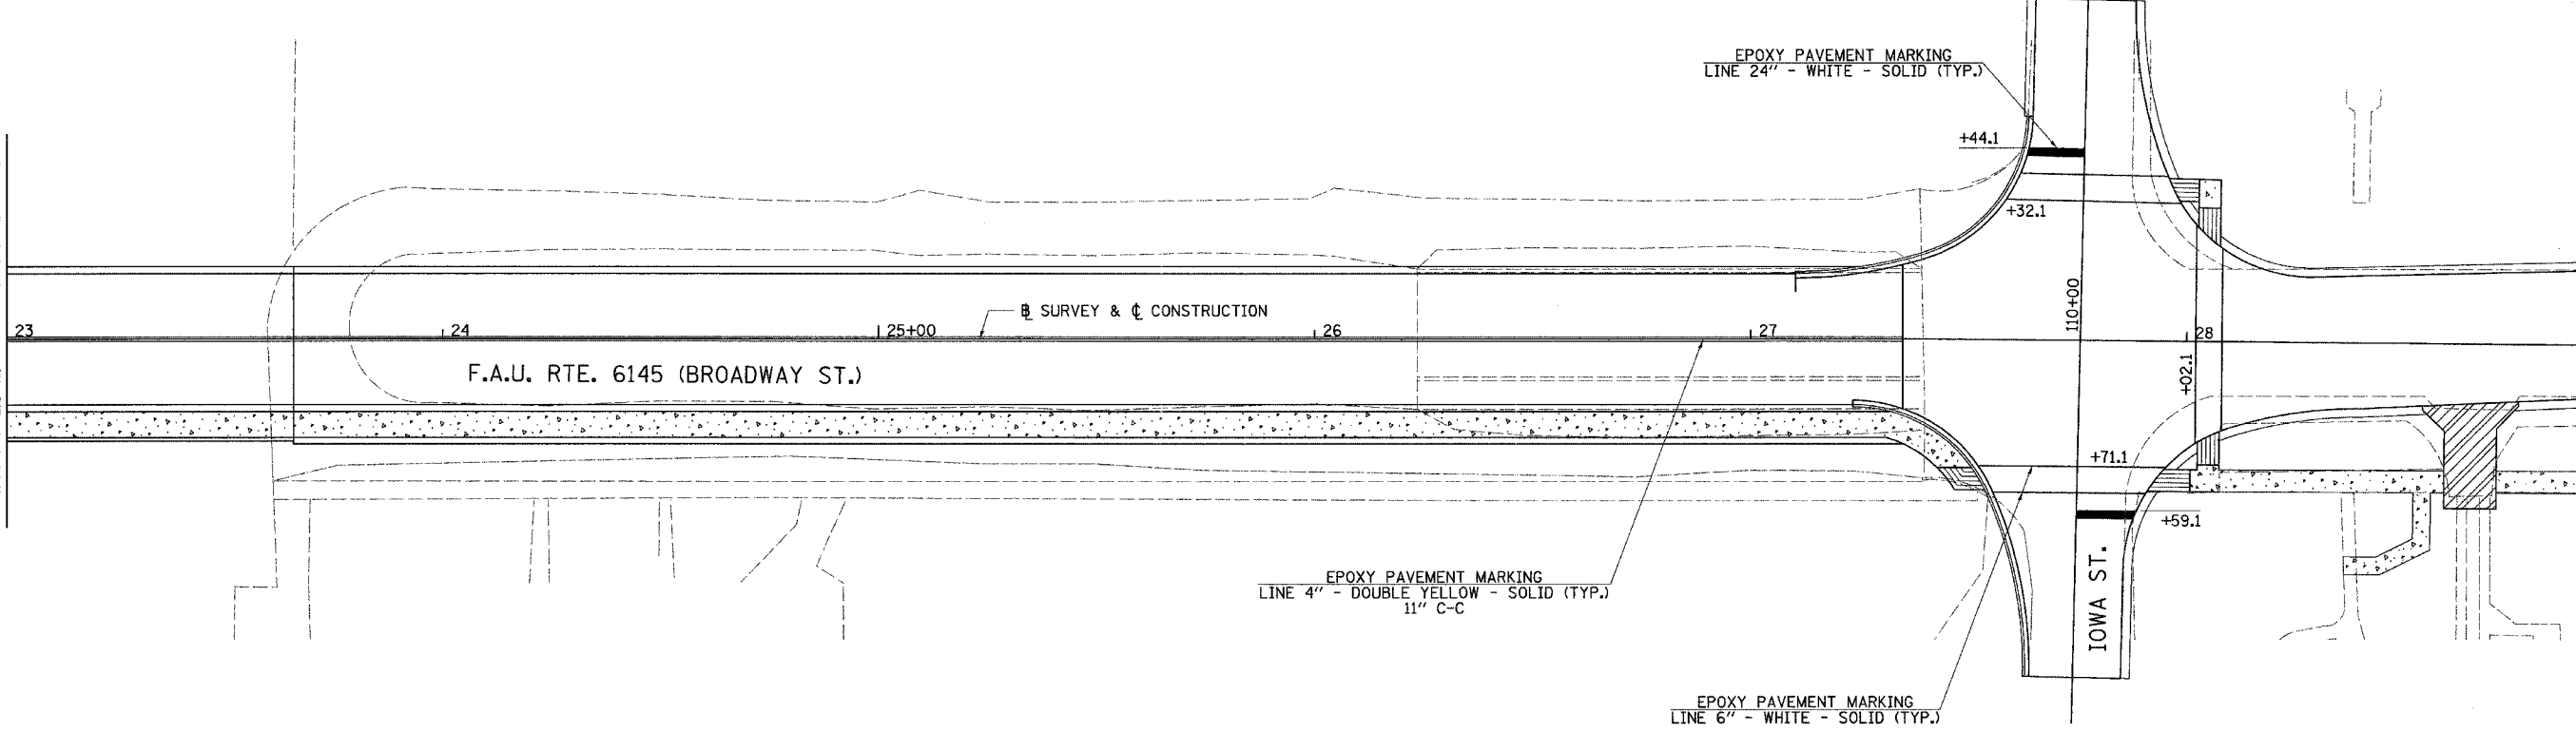

MATCH LINE
STA. 29+00

