
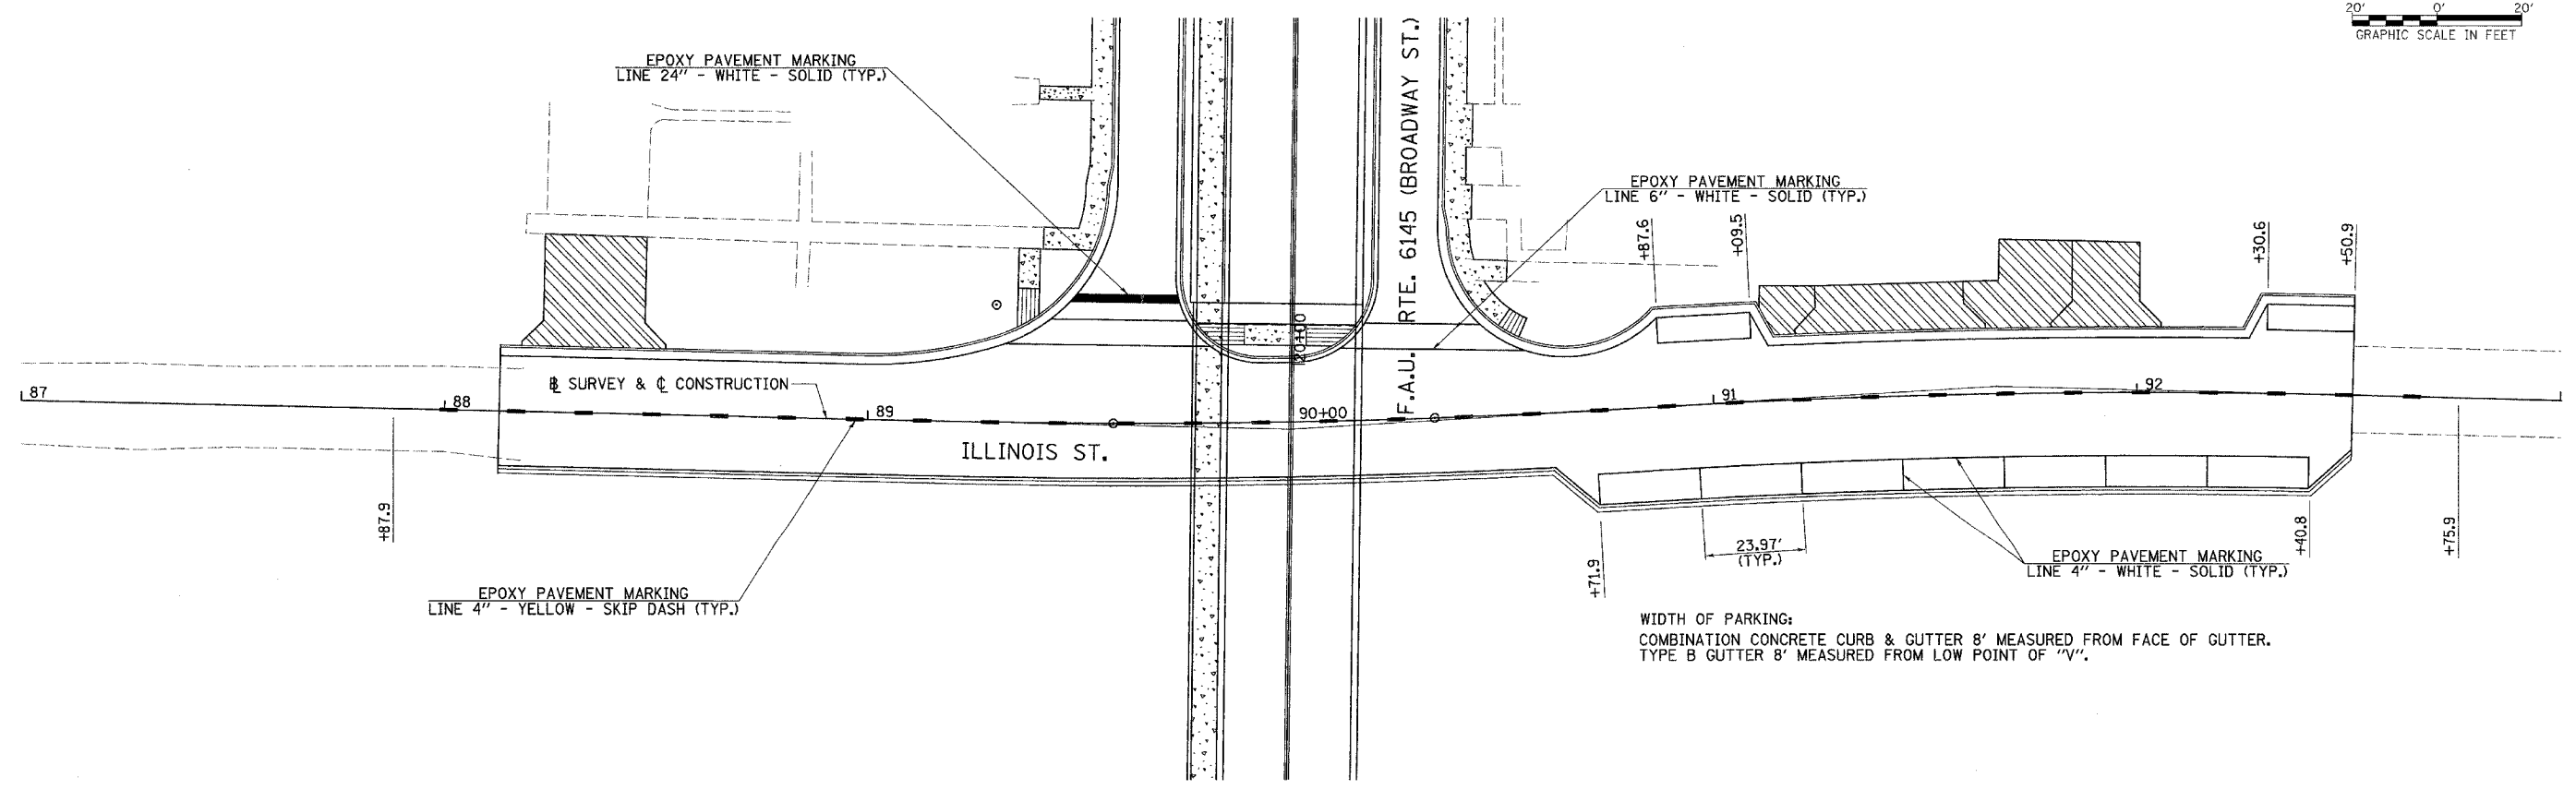
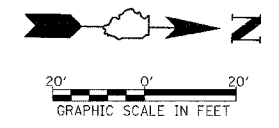


F.A.U. RTE.	SECTION	COUNTY	TOTAL SHEETS	SHEET NO.
6145	01-00590-00-BR	LoSALLE	168	62
STA. N/A		TO STA. N/A		
FED. ROAD DIST. NO. 3		ILLINOIS	FEDERAL AID PROJECT	
CONTRACT NO. 87293				

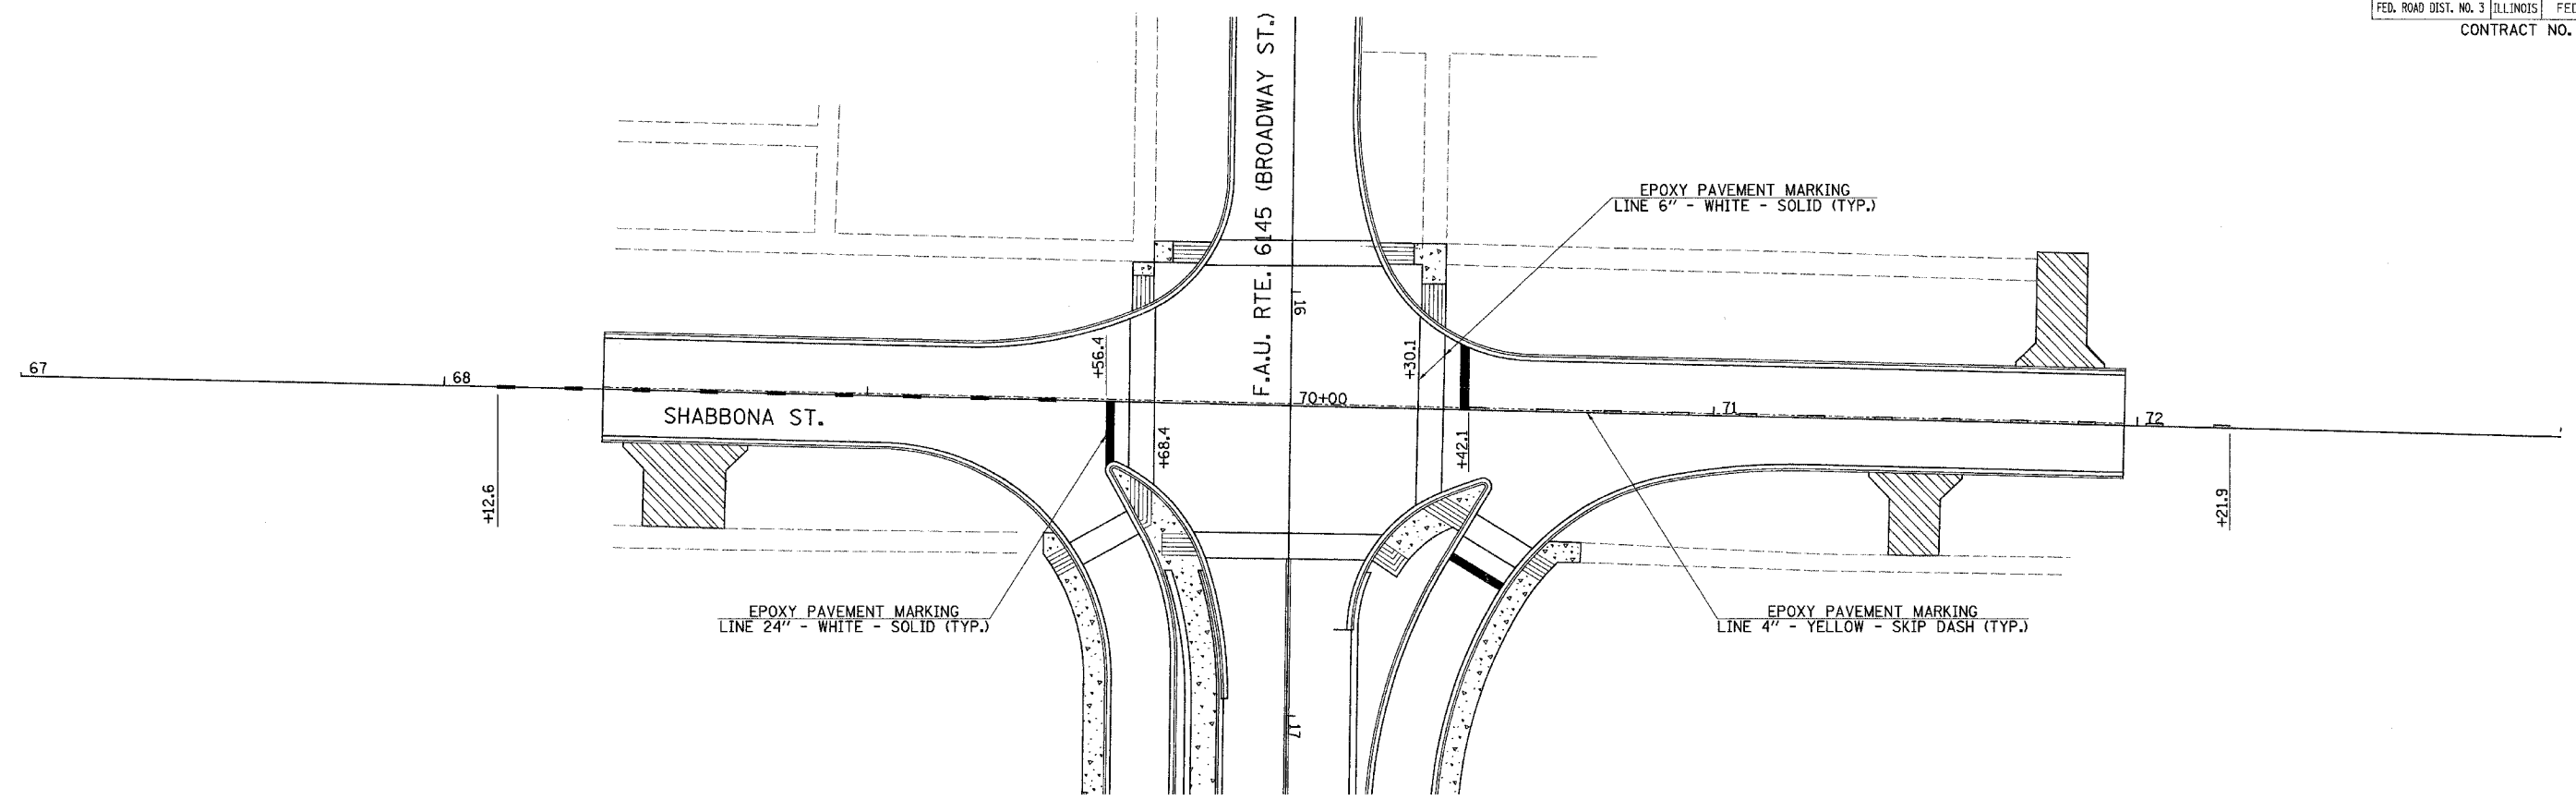

WIDTH OF PARKING:
COMBINATION CONCRETE CURB & GUTTER 8' MEASURED FROM FACE OF GUTTER.
TYPE B GUTTER 8' MEASURED FROM LOW POINT OF "V".