


F.A.U. RTE.	SECTION	COUNTY	TOTAL SHEETS	SHEET NO.
6145	01-00590-00-BR	LaSALLE	168	68
STA. N/A		TO STA. N/A		
FED. ROAD DIST. NO. 3		ILLINOIS	FEDERAL AID PROJECT	
CONTRACT NO. 87293				

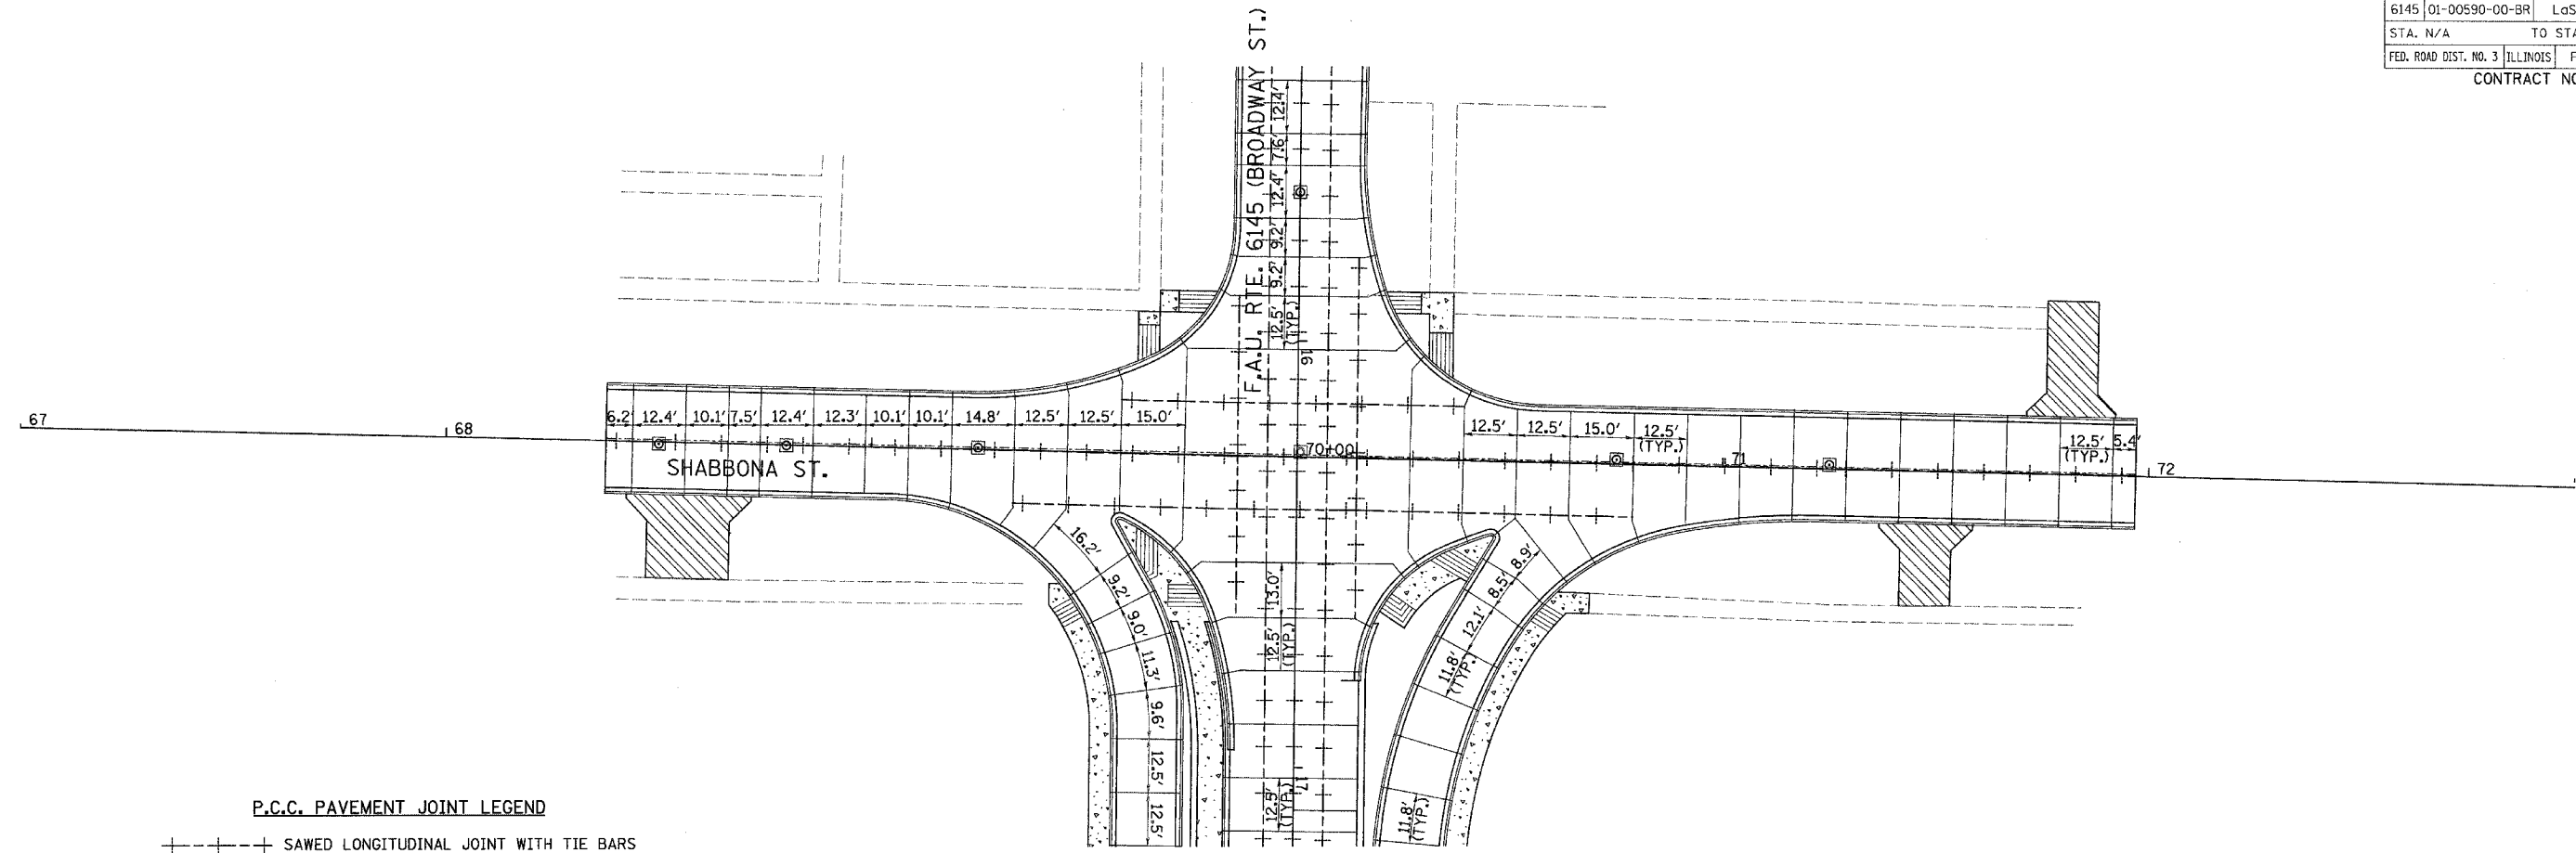

**P.C.C. PAVEMENT JOINT LEGEND**

---+---+--- SAWED LONGITUDINAL JOINT WITH TIE BARS

----- TRANSVERSE CONTRACTION JOINT

