



PLAN - UNIT I

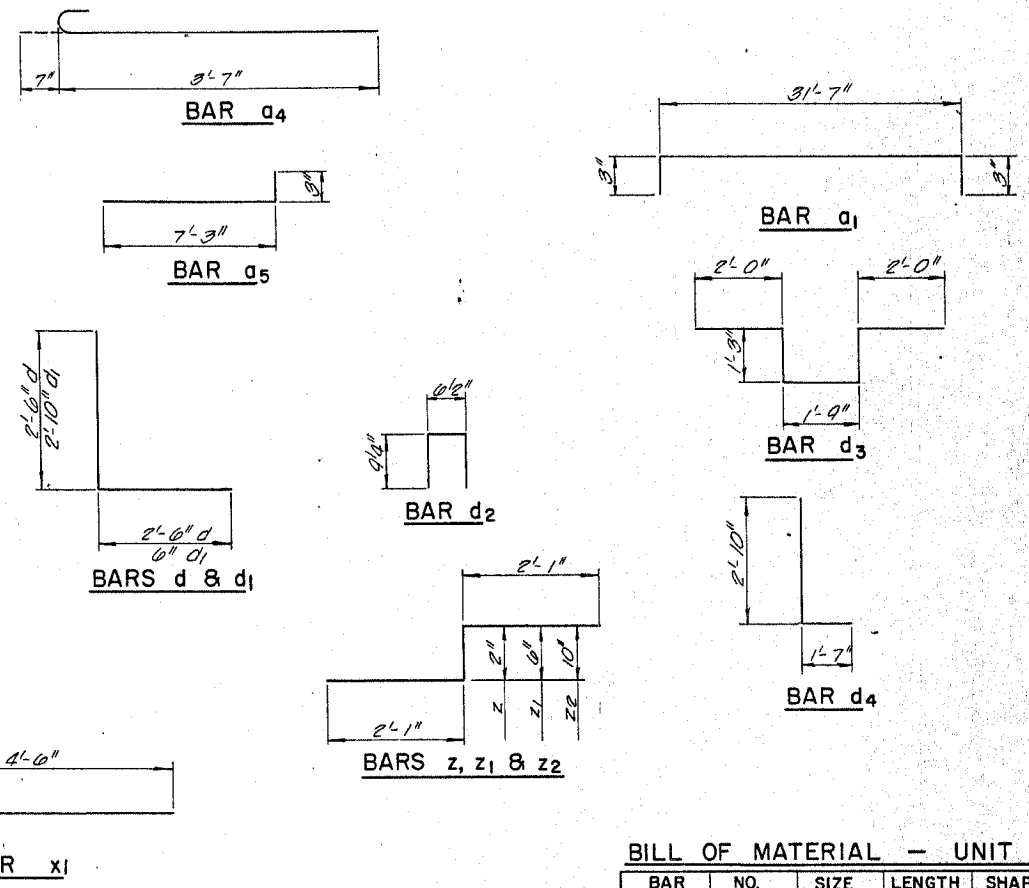

BILL OF MATERIAL - UNIT I

BAR	NO.	SIZE	LENGTH	SHAPE
d	72	#5	31'-7"	—
d1	72	#5	32'-1"	—
b	92	#4	31'-0"	—
b1	62	#5	31'-2"	—
b2	31	#6	12'-6"	—
d	180	#6	5'-0"	—
d1	62	#4	3'-2"	—
de	28	#4	2'-1"	—
dg	5	#6	8'-3"	—
da	3	#6	2'-5"	—
e	24	#4	15'-4"	—
e1	24	#4	14'-9"	—
x1	32	#6	5'-2"	—
Class X Concrete			Cu. Yd.	58.9
Reinforcement Bars			Round	11,870
Protective Coat			Sq. Yd.	102

For Section A-A & B-B see sheet 16.

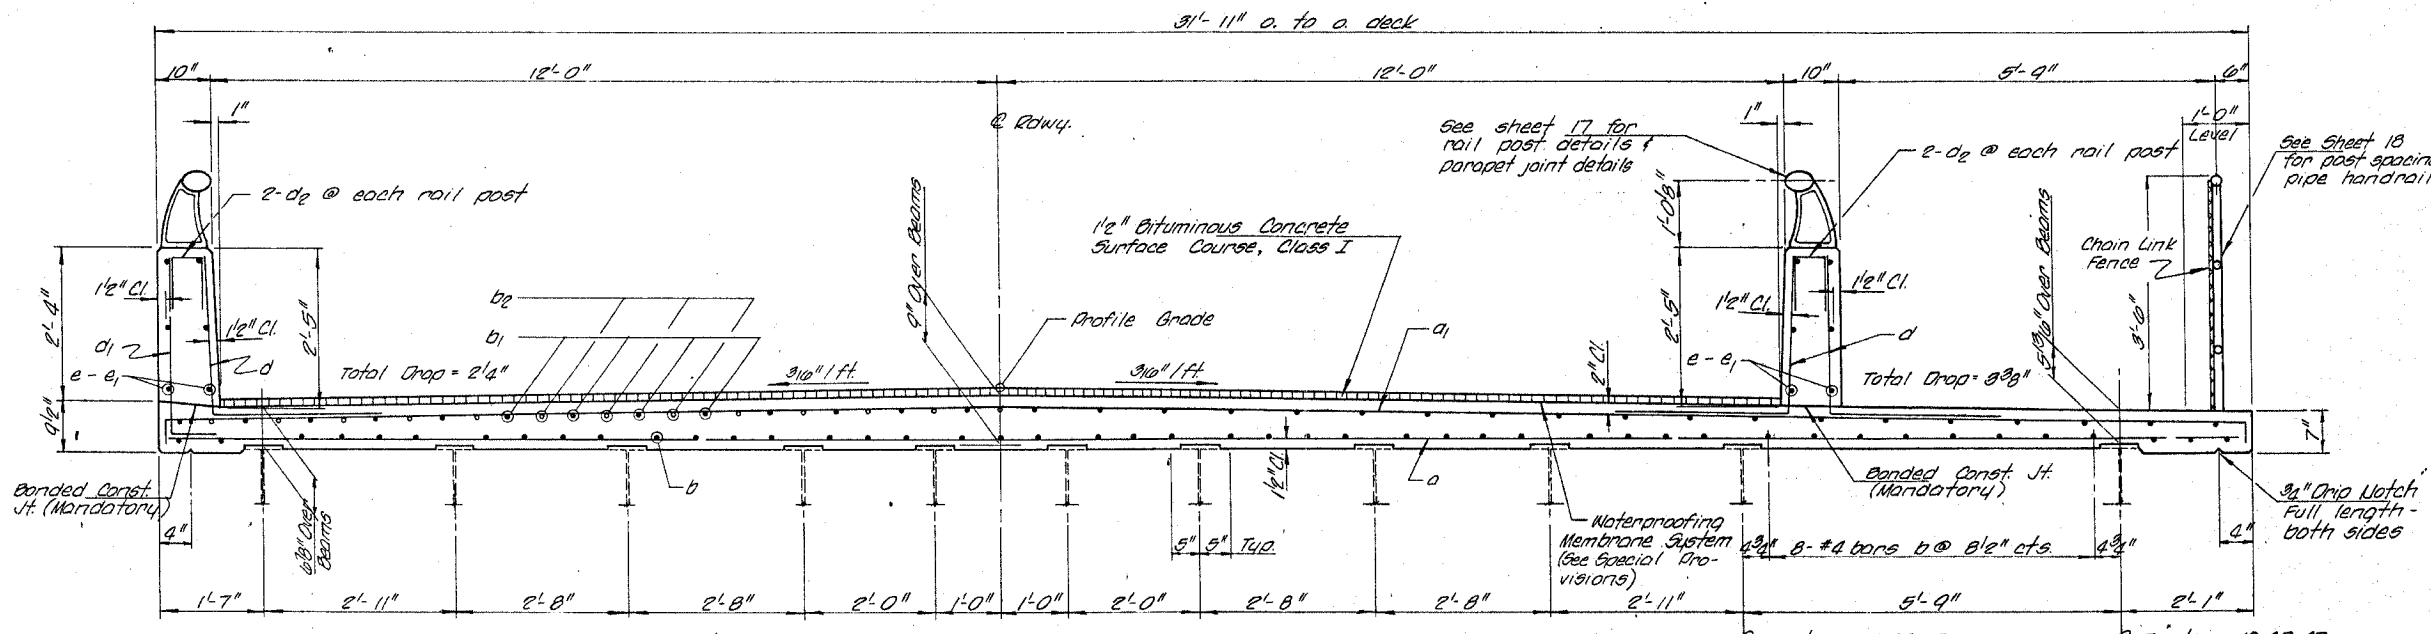

CROSS SECTION UNIT I
 Unit I, II & III Similar

SUPERSTRUCTURE - UNIT I
 BROADWAY STREET VIADUCT
 SECTION 43B-CS
 CITY OF STREATOR
 LASALLE COUNTY

DESIGNED F.S. CHECKED W.S.
 DRAWN A.O. DATE 7-3-75 NO. 970