


PLAN WALL 1 - WEST APPROACH

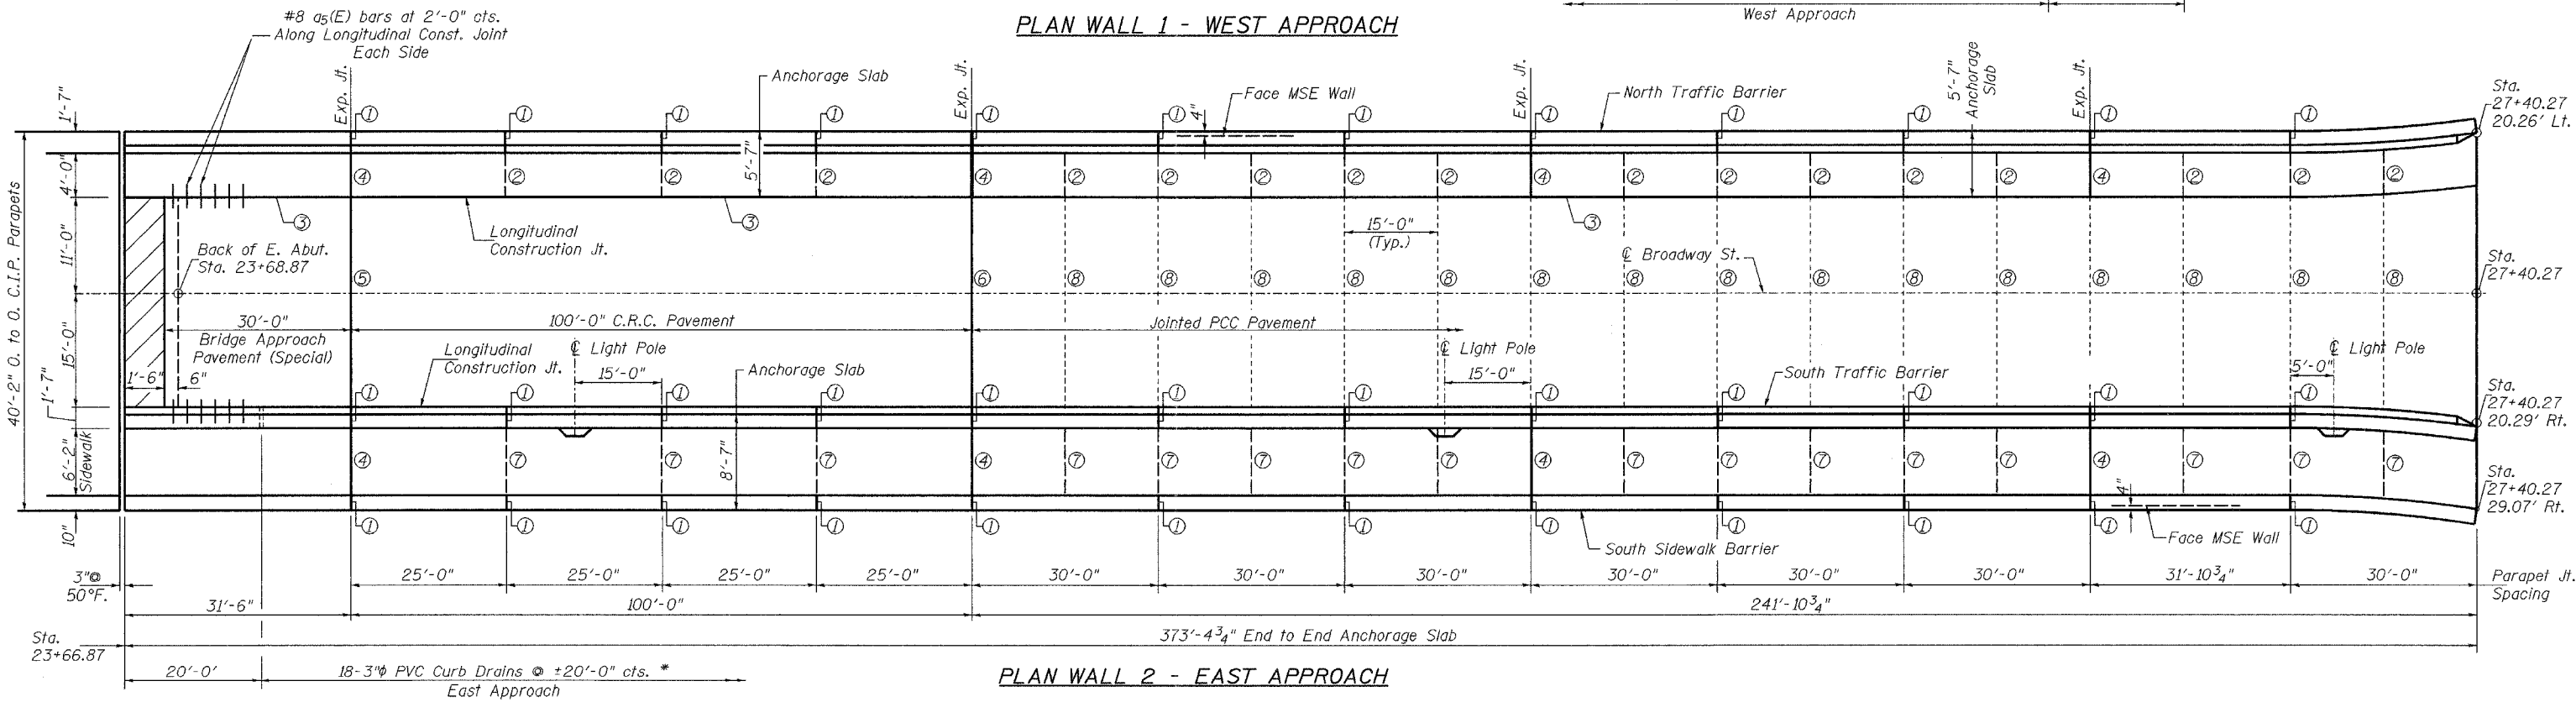

PLAN WALL 2 - EAST APPROACH

DESIGNED	JQH
CHECKED	BRT
DRAWN	TD
CHECKED	JQH

* Cost included with Concrete Superstructure.

LEGEND

- ① Pavement Joint
- ② Transverse Sawed Joint in Anchorage Slab
- ③ Longitudinal Pavement Joint
- ④ Transverse Expansion Joint in Anchorage Slab
- ⑤ Transverse Pavement Joint
- ⑥ Transverse Joint
- ⑦ Sawed Joint in Anchorage Slab and Sidewalk
- ⑧ Transverse Sawed Joint in PCC Pavement

SHOULDER SLAB & PAVEMENT PLAN
FAU ROUTE 6145
SECTION 01-00590-00-BR (COUNTY)
LASALLE COUNTY
STATION 16+66.11 TO 27+40.27

HUTCHISON ENGINEERING, INC.
JACKSONVILLE & JOLIET, ILLINOIS
 Date: 3 /10 /2006