


ROUTE NO.	SEC	COUNTY	SHEET	SHEET
FAU 6145	*	LASALLE	168	132
FED. ROAD DIST. NO. 3	ILLINOIS	PROJECT		

SHEET NO. 11
23 SHEETS


* 01-00590-00-BR (County)

CONTRACT NO. 87293

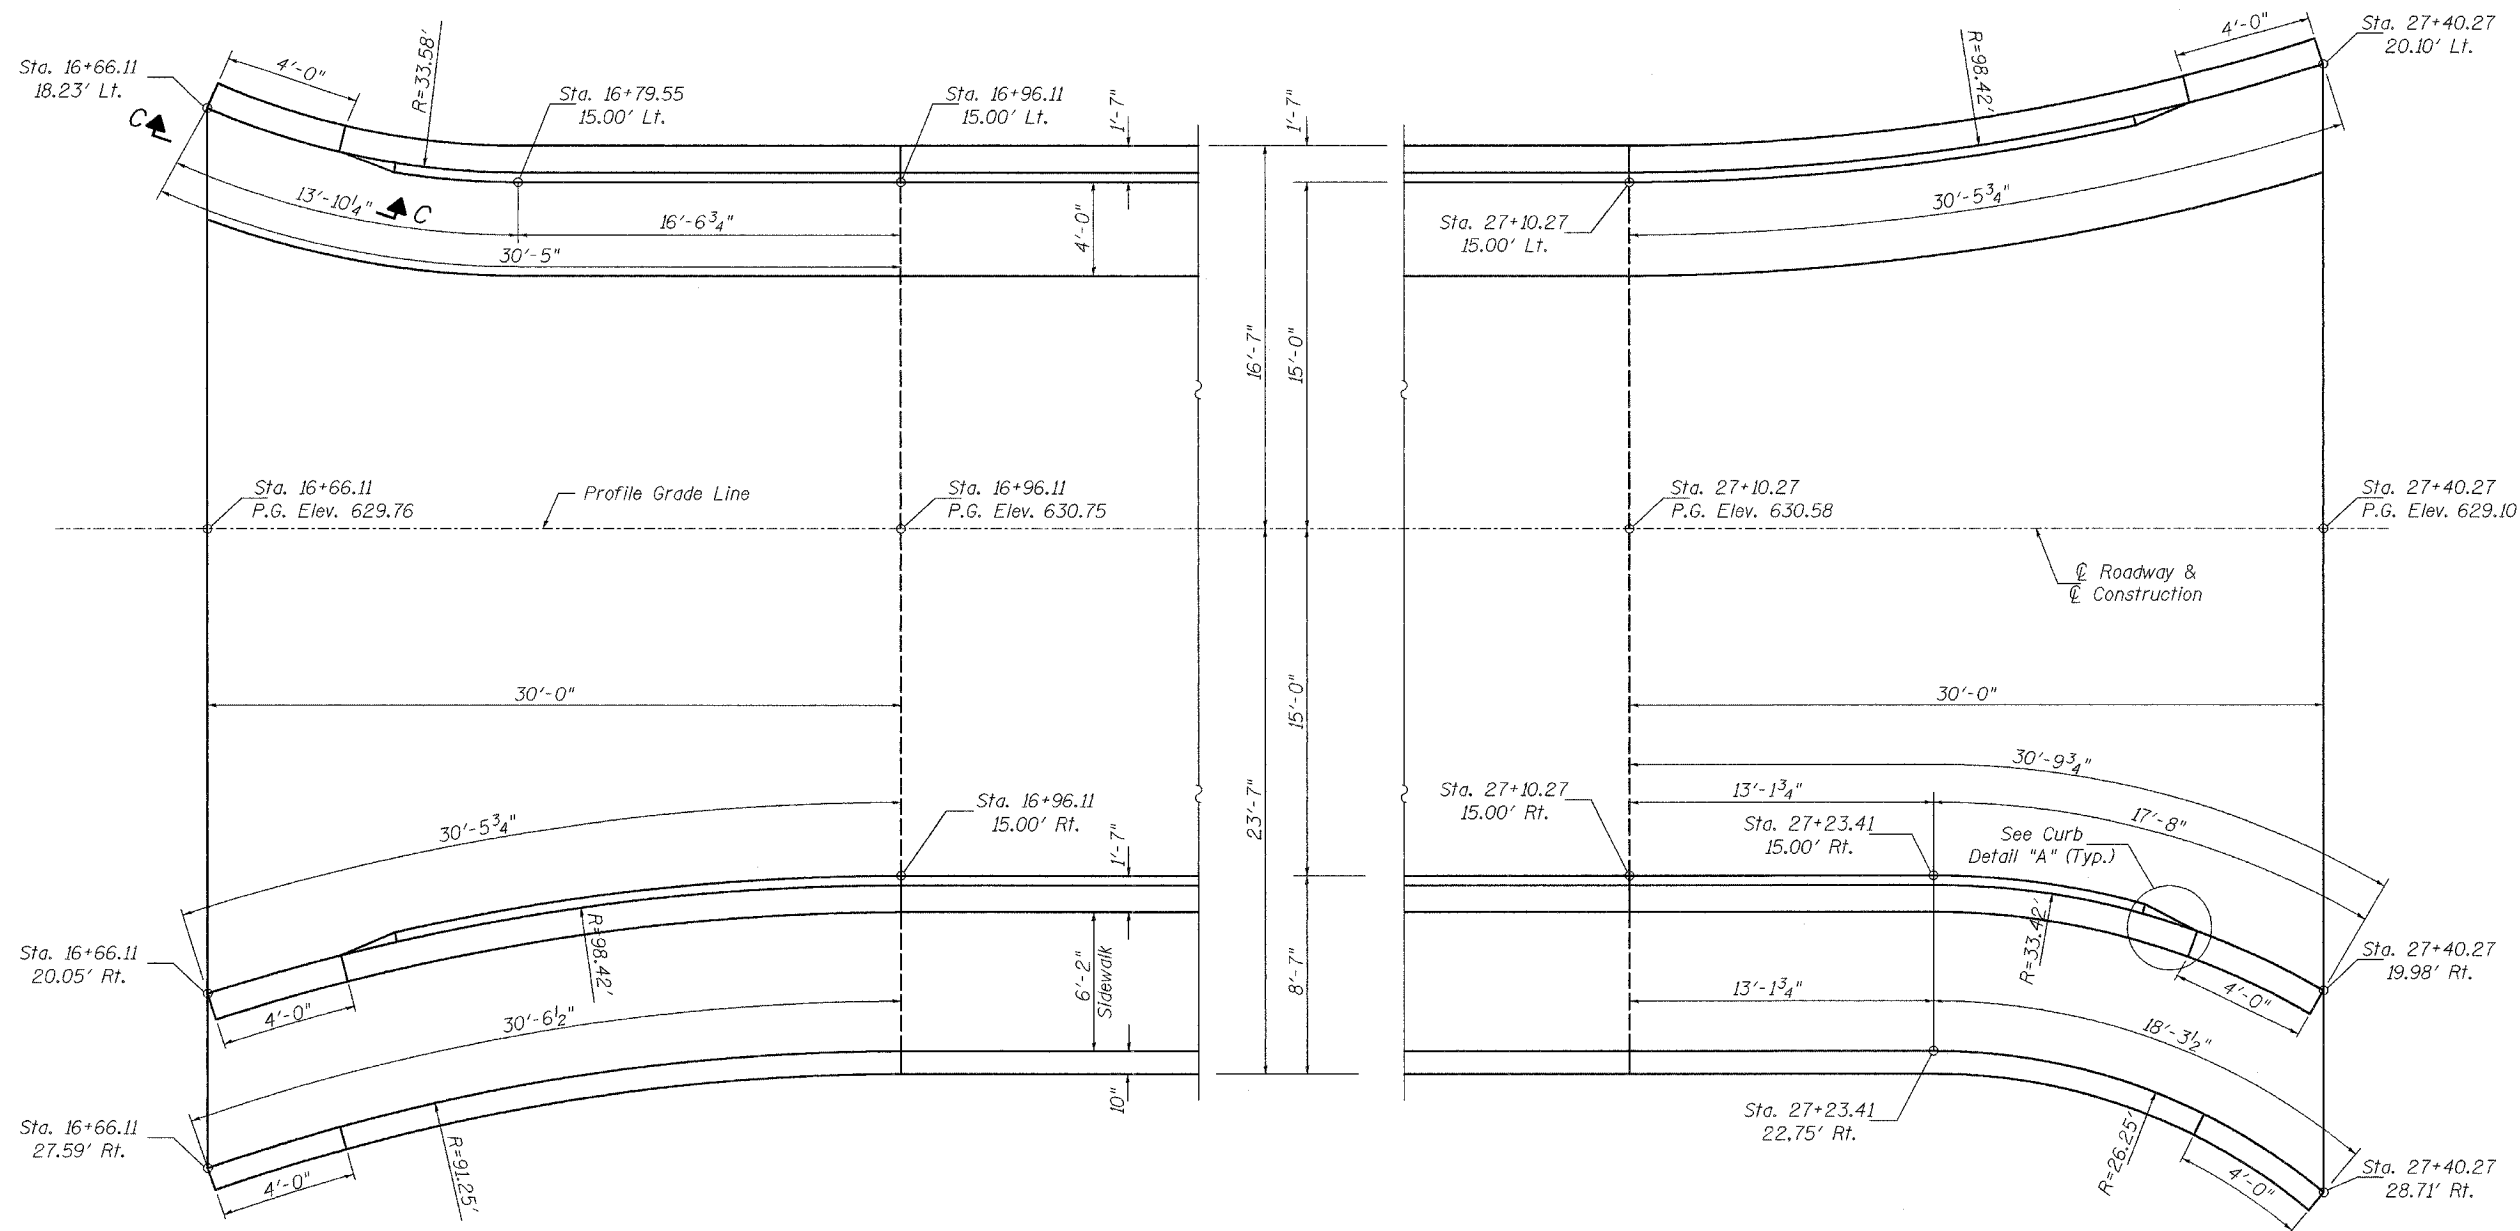


PARTIAL PLAN WALL NO. 1

PARTIAL PLAN WALL NO. 2

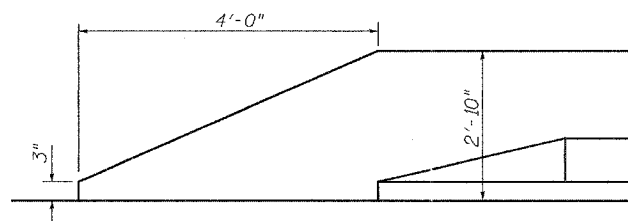

VIEW A-A

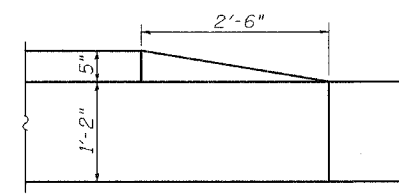

CURB DETAIL "A"

DESIGNED	JOH
CHECKED	BRT
DRAWN	TD
CHECKED	JOH

END OF WALL LAYOUT & DETAILS
MSE WALL NO. 1 & 2
FAU ROUTE 6145
SECTION 01-00590-00-BR (COUNTY)
LASALLE COUNTY
STATION 16+66.11 TO 27+40.27

HUTCHISON ENGINEERING, INC.
JACKSONVILLE & JOLIET, ILLINOIS

Date: 3/10/2006