


PARTIAL WALL PLAN

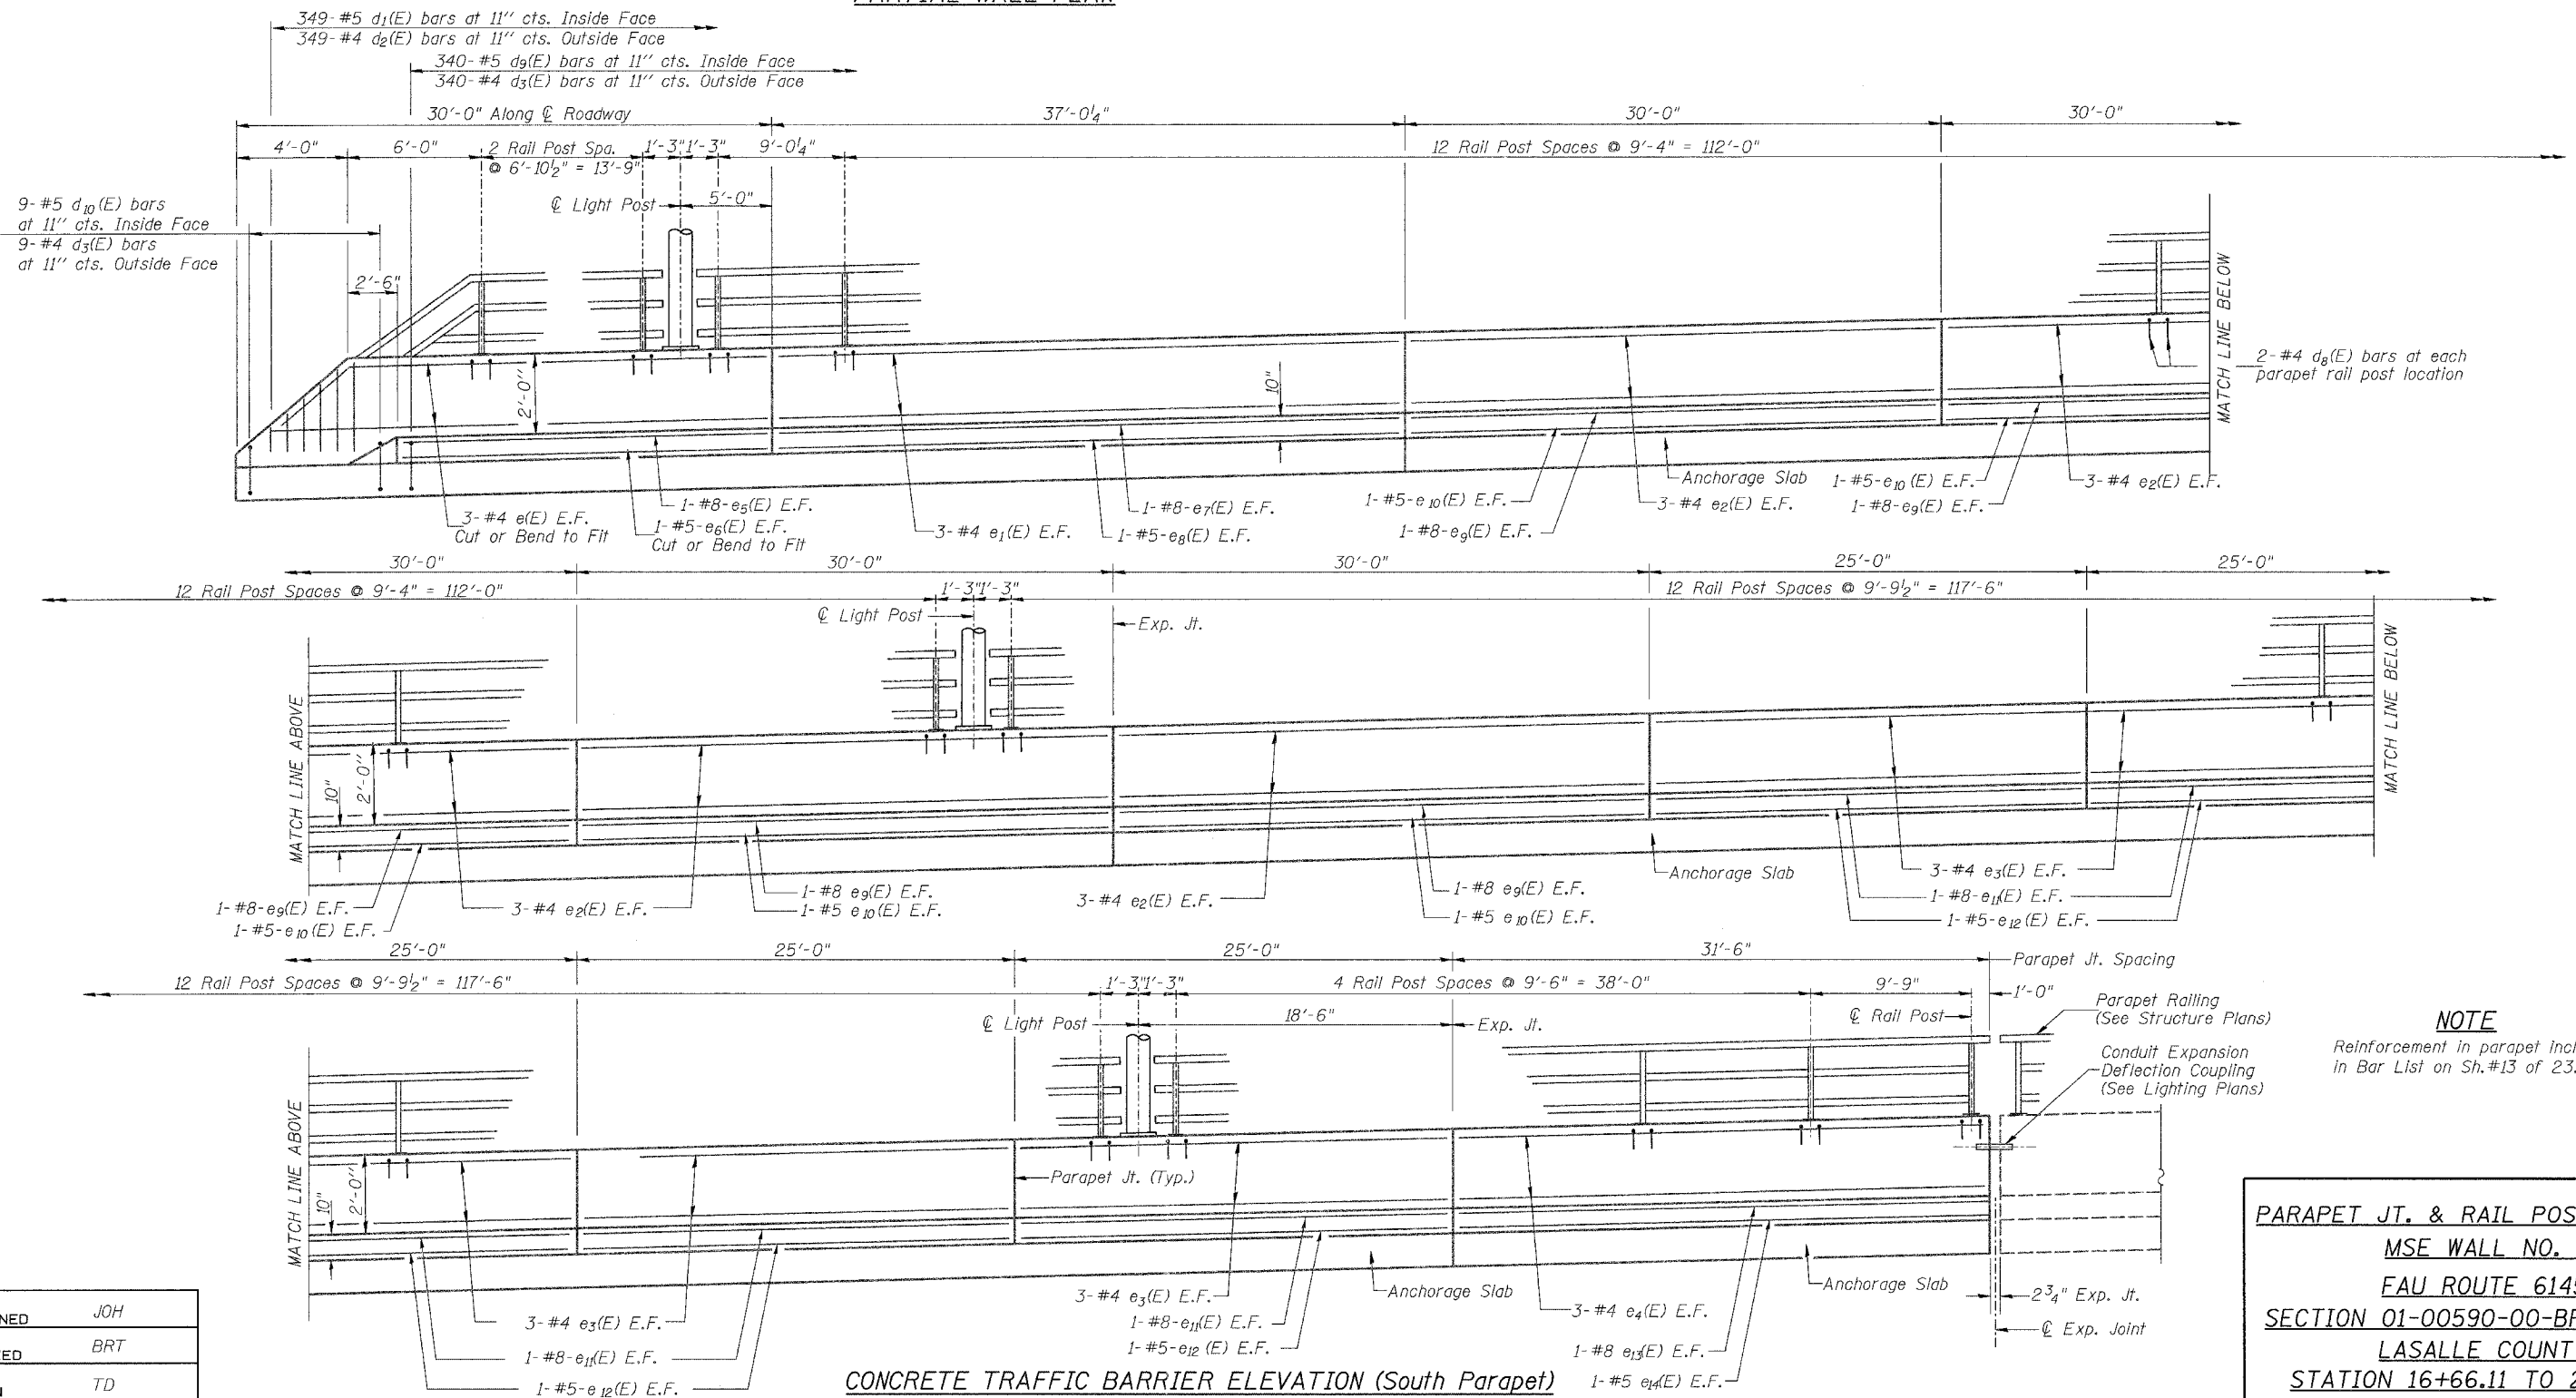

CONCRETE TRAFFIC BARRIER ELEVATION (South Parapet)
MSE WALL NO. 1
 (Outside Face Looking North)

NOTE
 Reinforcement in parapet included in Bar List on Sh.#13 of 23.

PARAPET JT. & RAIL POST SPACING
MSE WALL NO. 1
FAU ROUTE 6145
SECTION 01-00590-00-BR (COUNTY)
LASALLE COUNTY
STATION 16+66.11 TO 27+40.27

HUTCHISON ENGINEERING, INC.
JACKSONVILLE & JOLIET, ILLINOIS
 Date: 3 /10 /2006

DESIGNED	JOH
CHECKED	BRT
DRAWN	TD
CHECKED	JOH