


CONTRACT NO. 87293

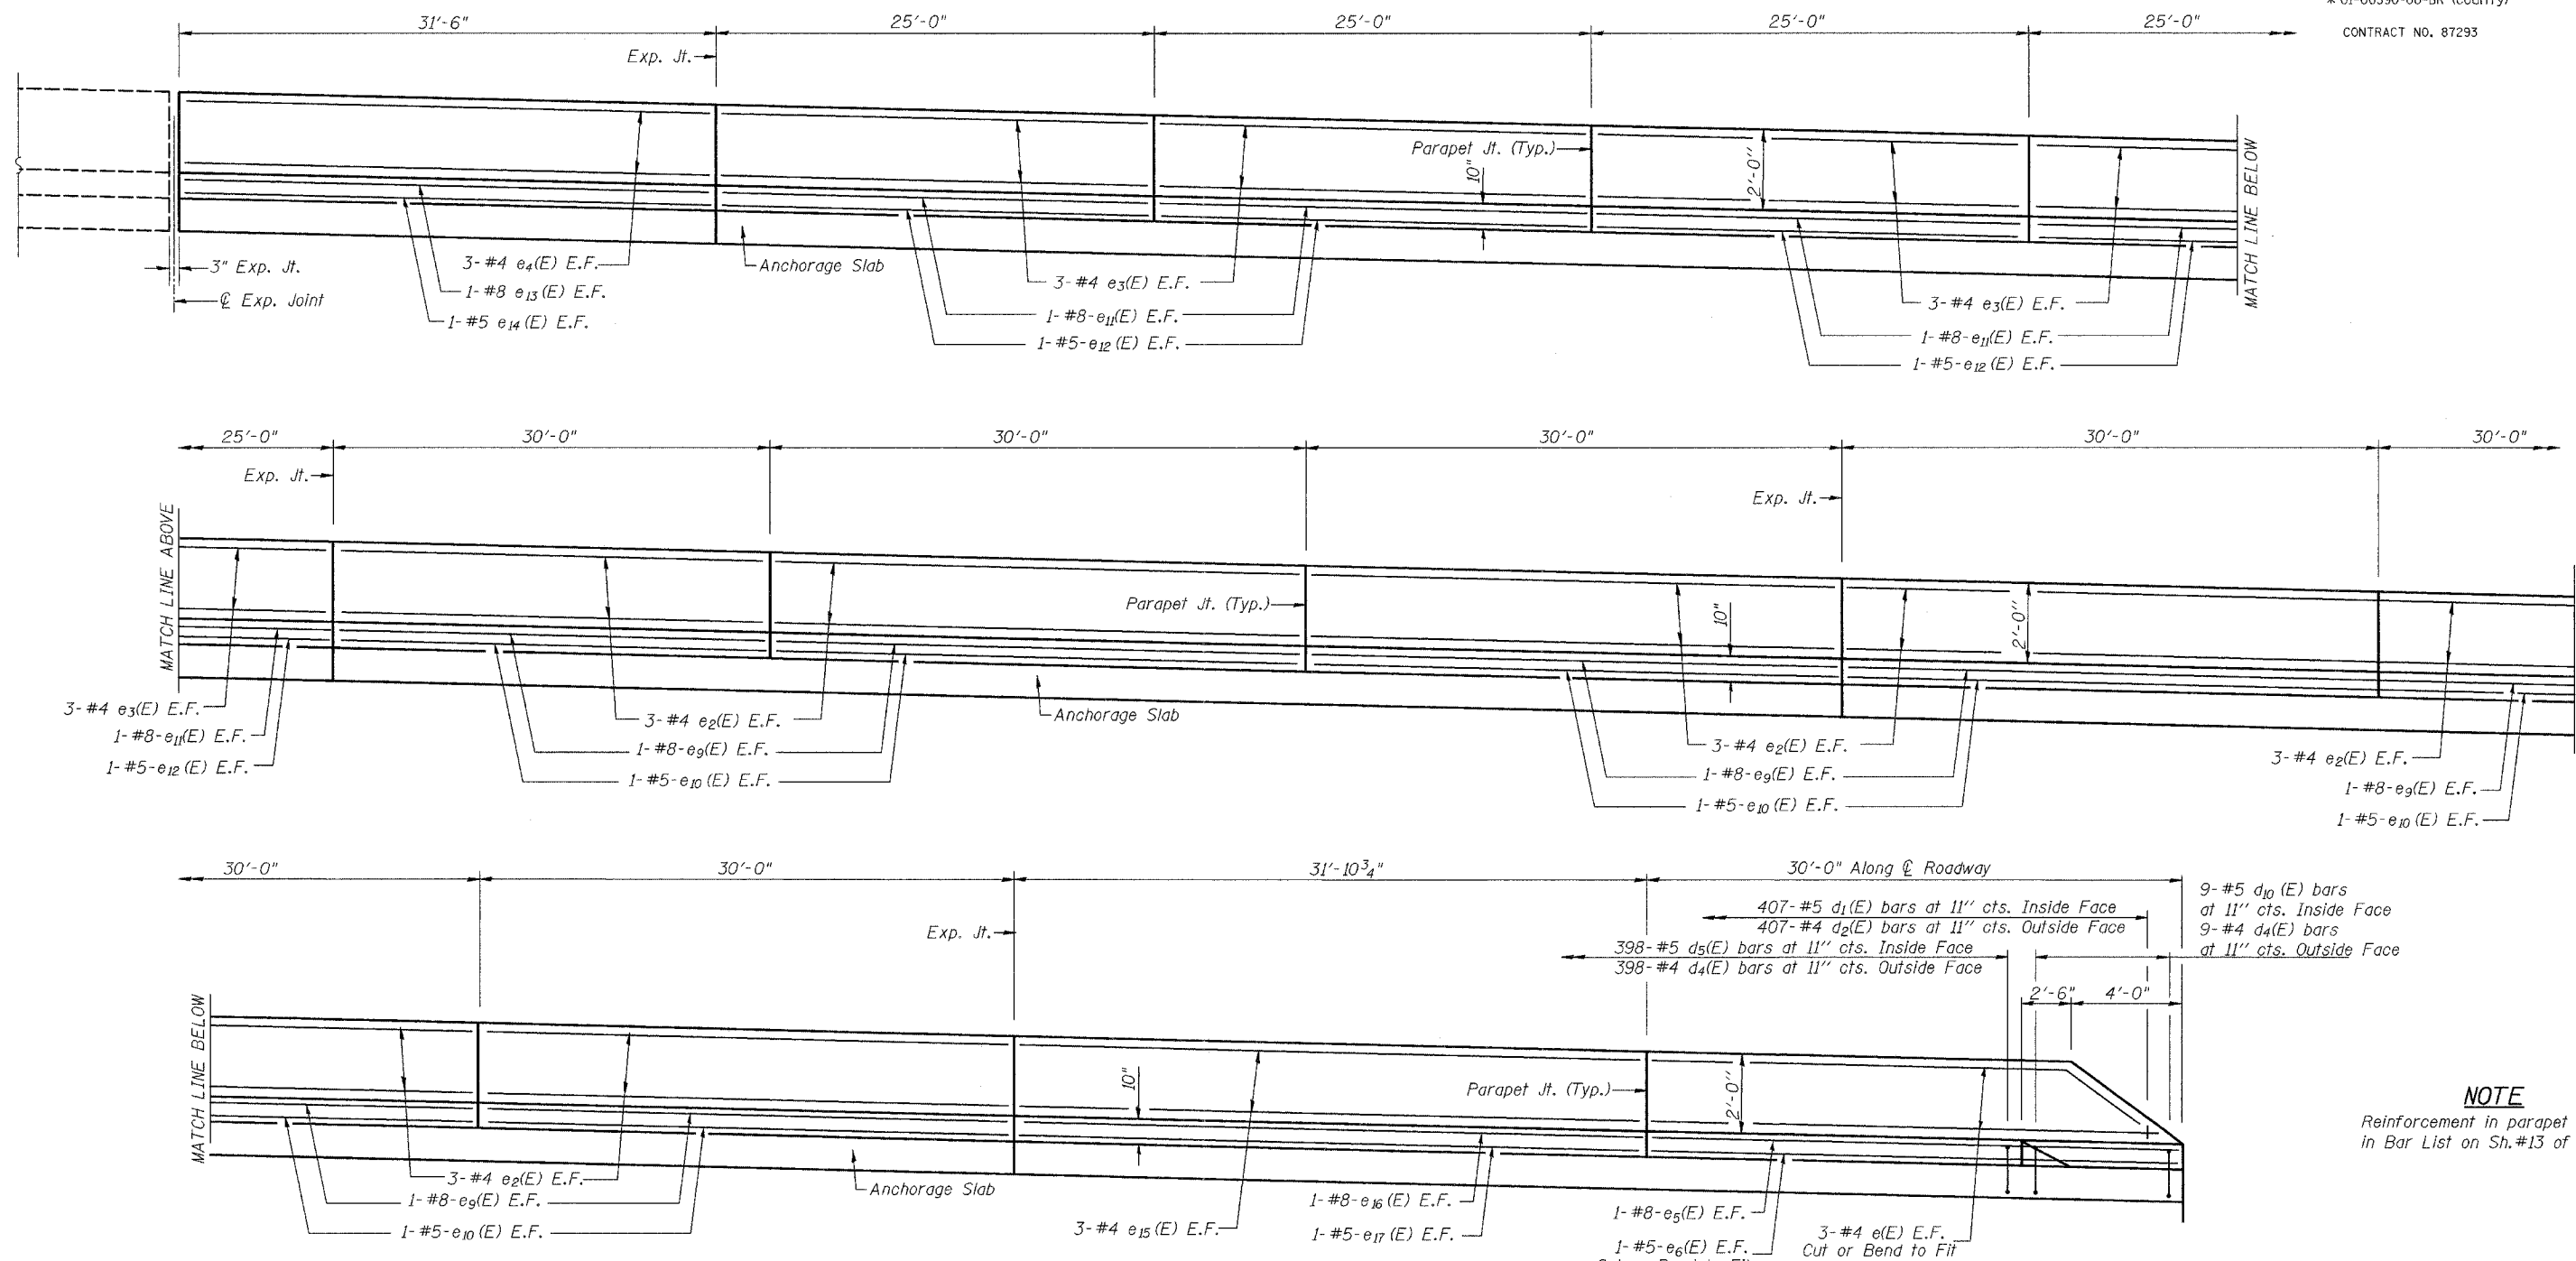


**CONCRETE TRAFFIC BARRIER ELEVATION (North Parapet)**

**MSE WALL NO. 2**  
(Inside Face Looking North)

9-#5  $d_{10}$ (E) bars at 11" cts. Inside Face  
9-#4  $d_4$ (E) bars at 11" cts. Outside Face

407-#5  $d_1$ (E) bars at 11" cts. Inside Face  
407-#4  $d_2$ (E) bars at 11" cts. Outside Face  
398-#5  $d_5$ (E) bars at 11" cts. Inside Face  
398-#4  $d_4$ (E) bars at 11" cts. Outside Face

**NOTE**  
Reinforcement in parapet included in Bar List on Sh.#13 of 23.

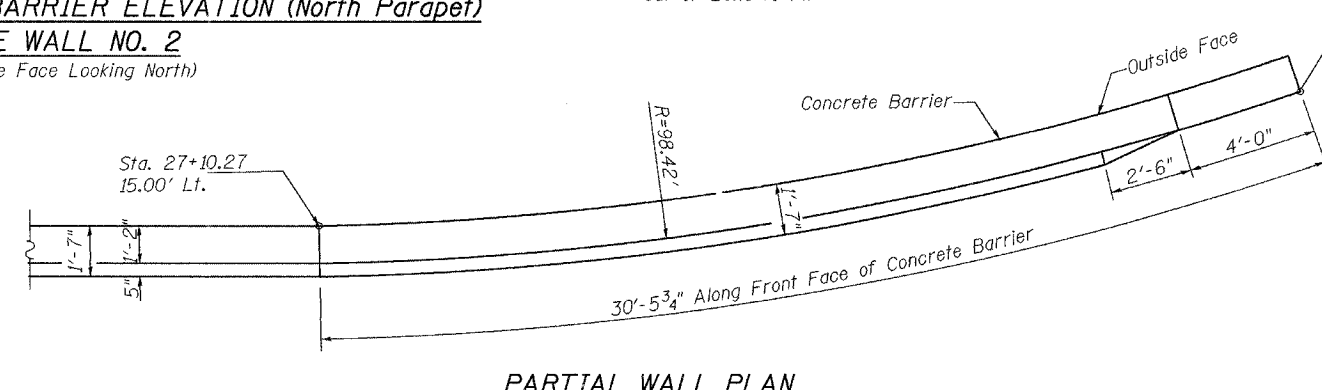

|          |     |
|----------|-----|
| DESIGNED | JOH |
| CHECKED  | BRT |
| DRAWN    | TD  |
| CHECKED  | JOH |

**PARAPET JOINT SPACING**  
**MSE WALL NO. 2**  
**FAU ROUTE 6145**  
**SECTION 01-00590-00-BR (COUNTY)**  
**LASALLE COUNTY**  
**STATION 16+66.11 TO 27+40.27**

HUTCHISON ENGINEERING, INC.  
 JACKSONVILLE & JOLIET, ILLINOIS  
 Date: 3 /10 /2006