


F.A.U. RTE.	SECTION	COUNTY	TOTAL SHEETS	SHEET NO.
6145	*	LASALLE	168	141
FED. ROAD DIST. NO. 3 ILLINOIS FED. AID PROJECT				

SHEET NO. 20
23 SHEETS


* 01-00590-00-BR (County)

CONTRACT NO. 87293

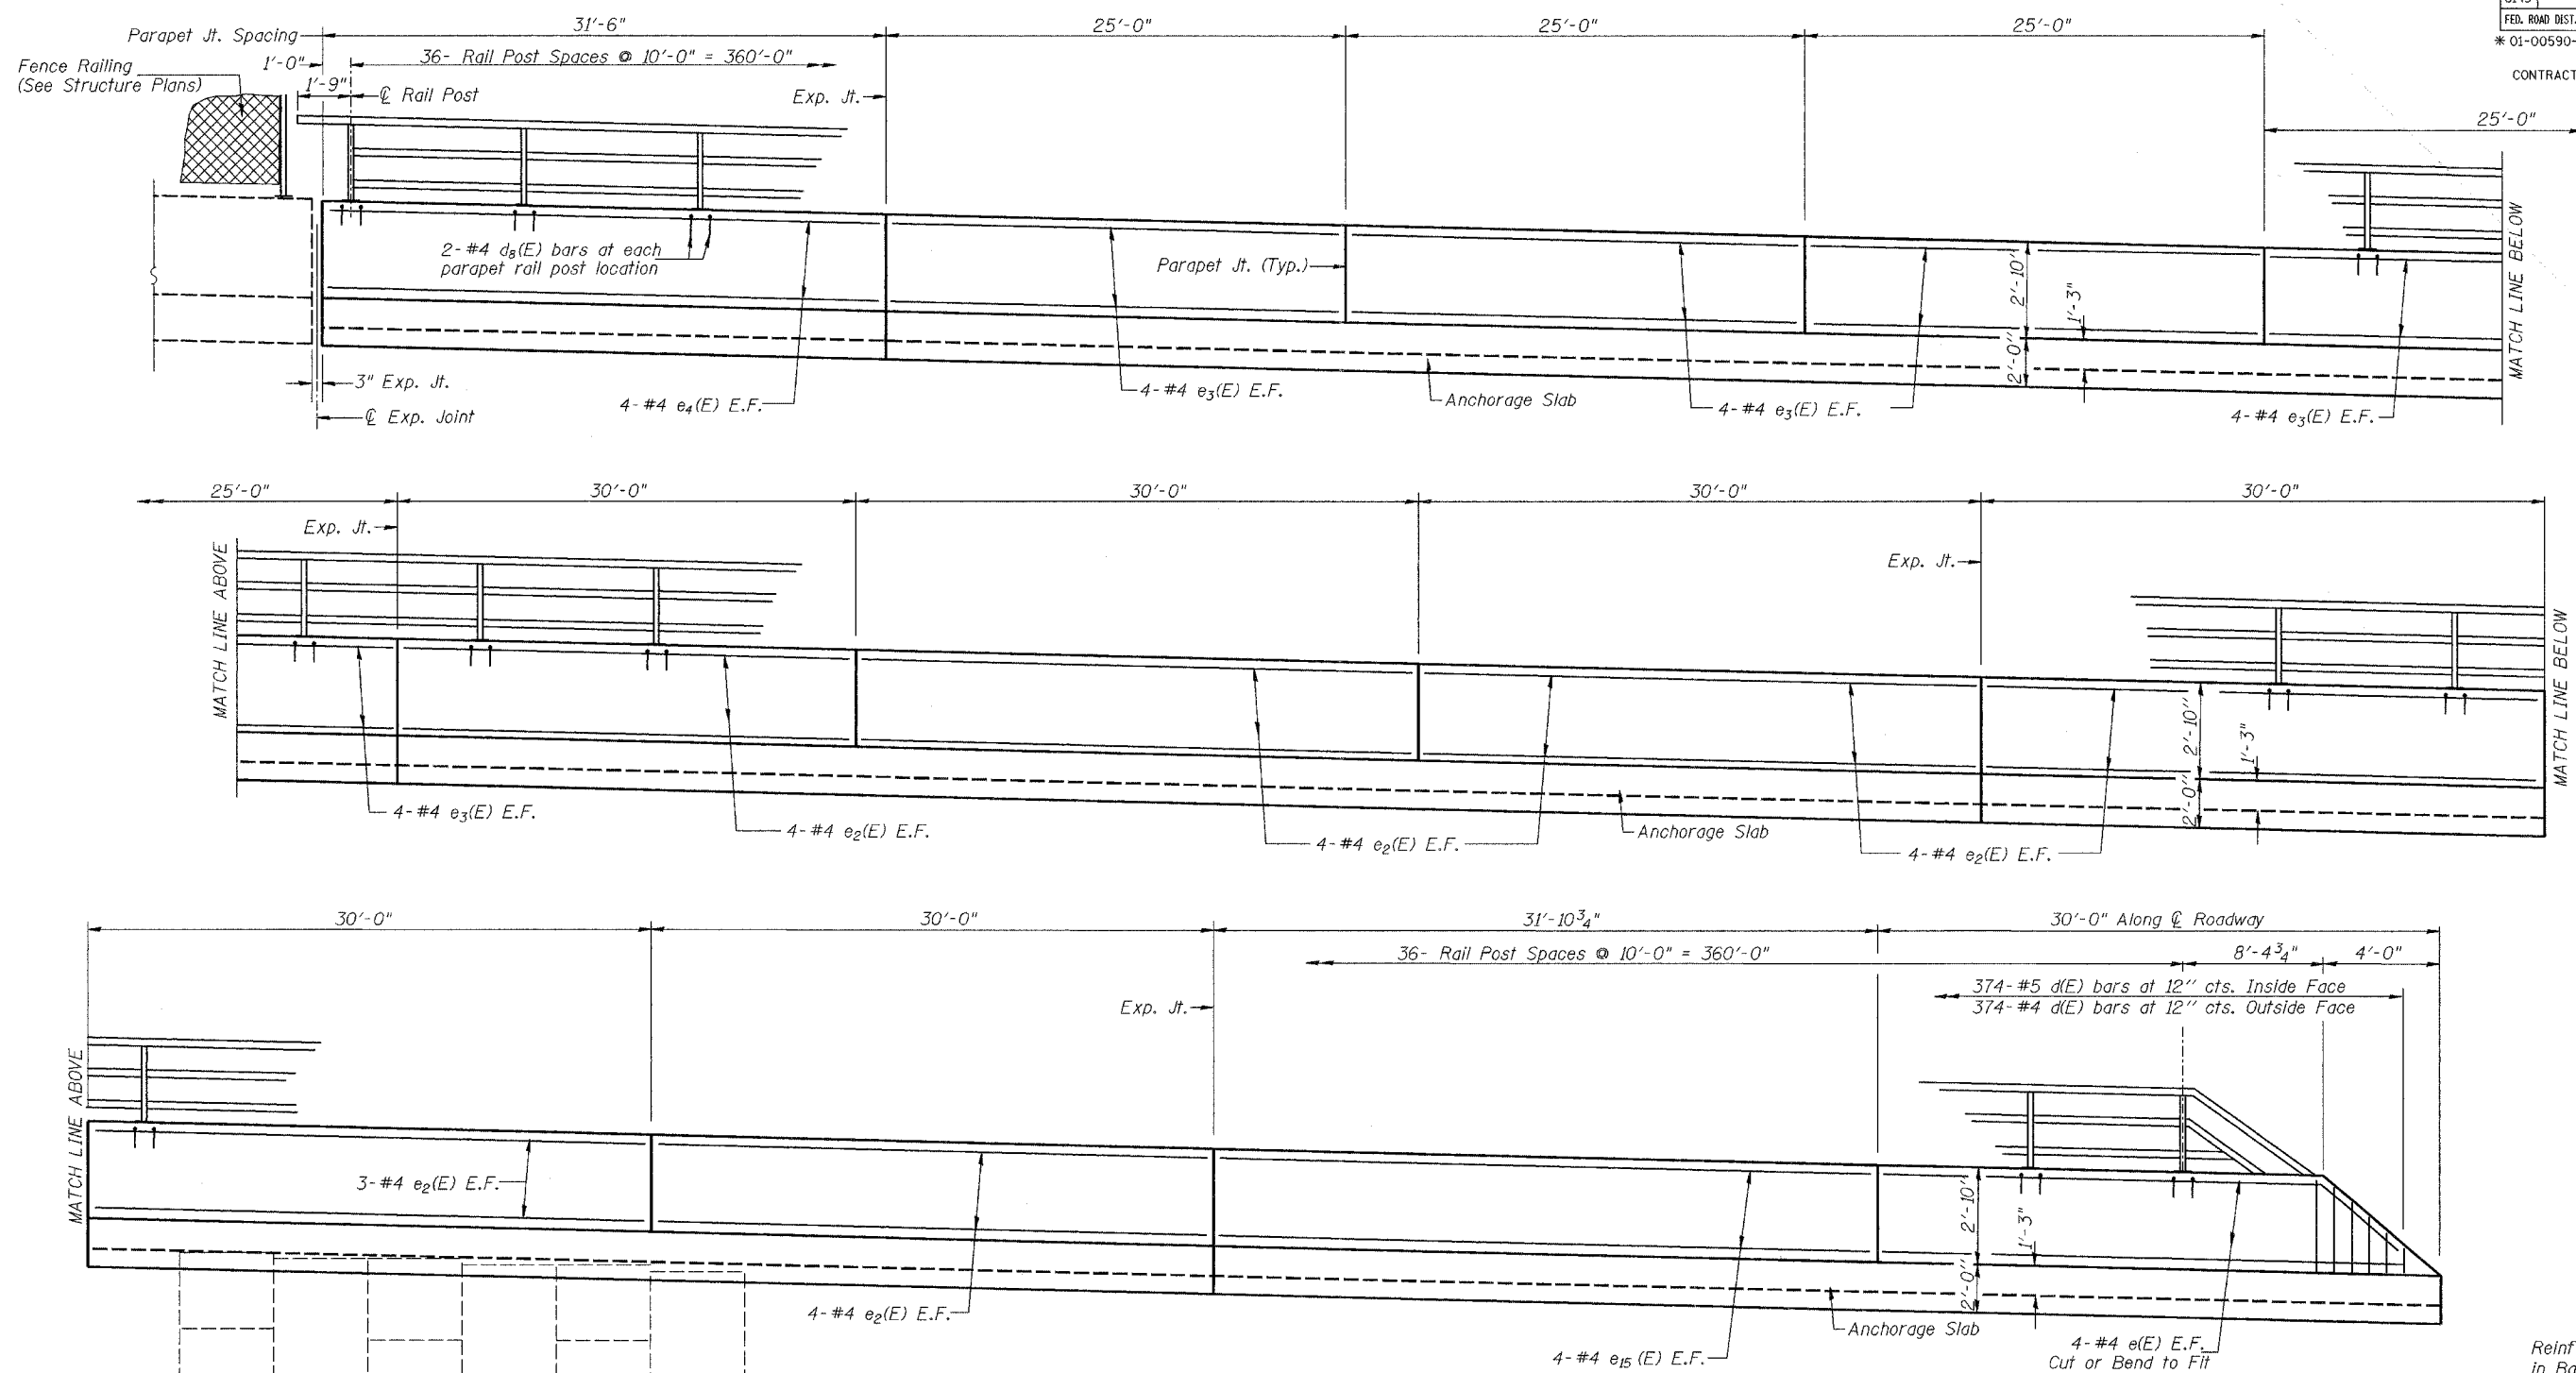

CONCRETE PEDESTRIAN BARRIER ELEVATION (South Parapet)
MSE WALL NO. 2
(Outside Face Looking North)

NOTE
Reinforcement in parapet included in Bar List on Sh.#13 of 23.

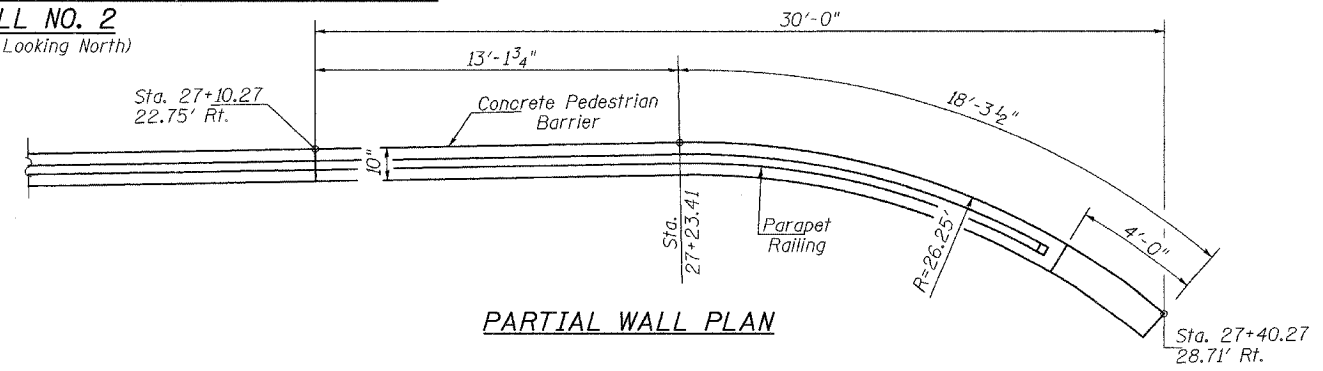

PARTIAL WALL PLAN

DESIGNED	JOH
CHECKED	BRT
DRAWN	TD
CHECKED	JOH

PARAPET JT. & RAIL POST SPACING
MSE WALL NO. 2
FAU ROUTE 6145
SECTION 01-00590-00-BR (COUNTY)
LASALLE COUNTY
STATION 16+66.11 TO 27+40.27

HUTCHISON ENGINEERING, INC.
JACKSONVILLE & JOLIET, ILLINOIS

Date: 3/10/2006