


F.A.P. RTE.	SECTION	COUNTY	TOTAL SHEETS	SHEET NO.
7.R. H6	03-00295-00-BR	IROQUOIS	16	12
STA. 13+00		TO STA. 15+00		
ROAD DIST.		ILLINOIS VILLAGE OF CISSNA PARK		
CONTRACT NO. 87312				

BY	DATE
FINAL SURVEY	SURVEYED
NOTE BOOK	PLOTTED
NO.	TEMPLATE
	AREAS CHECKED

BY	DATE
ORIGINAL SURVEY	S.A.P.
NOTE BOOK	LD-7-04
NO.	AREAS CHECKED

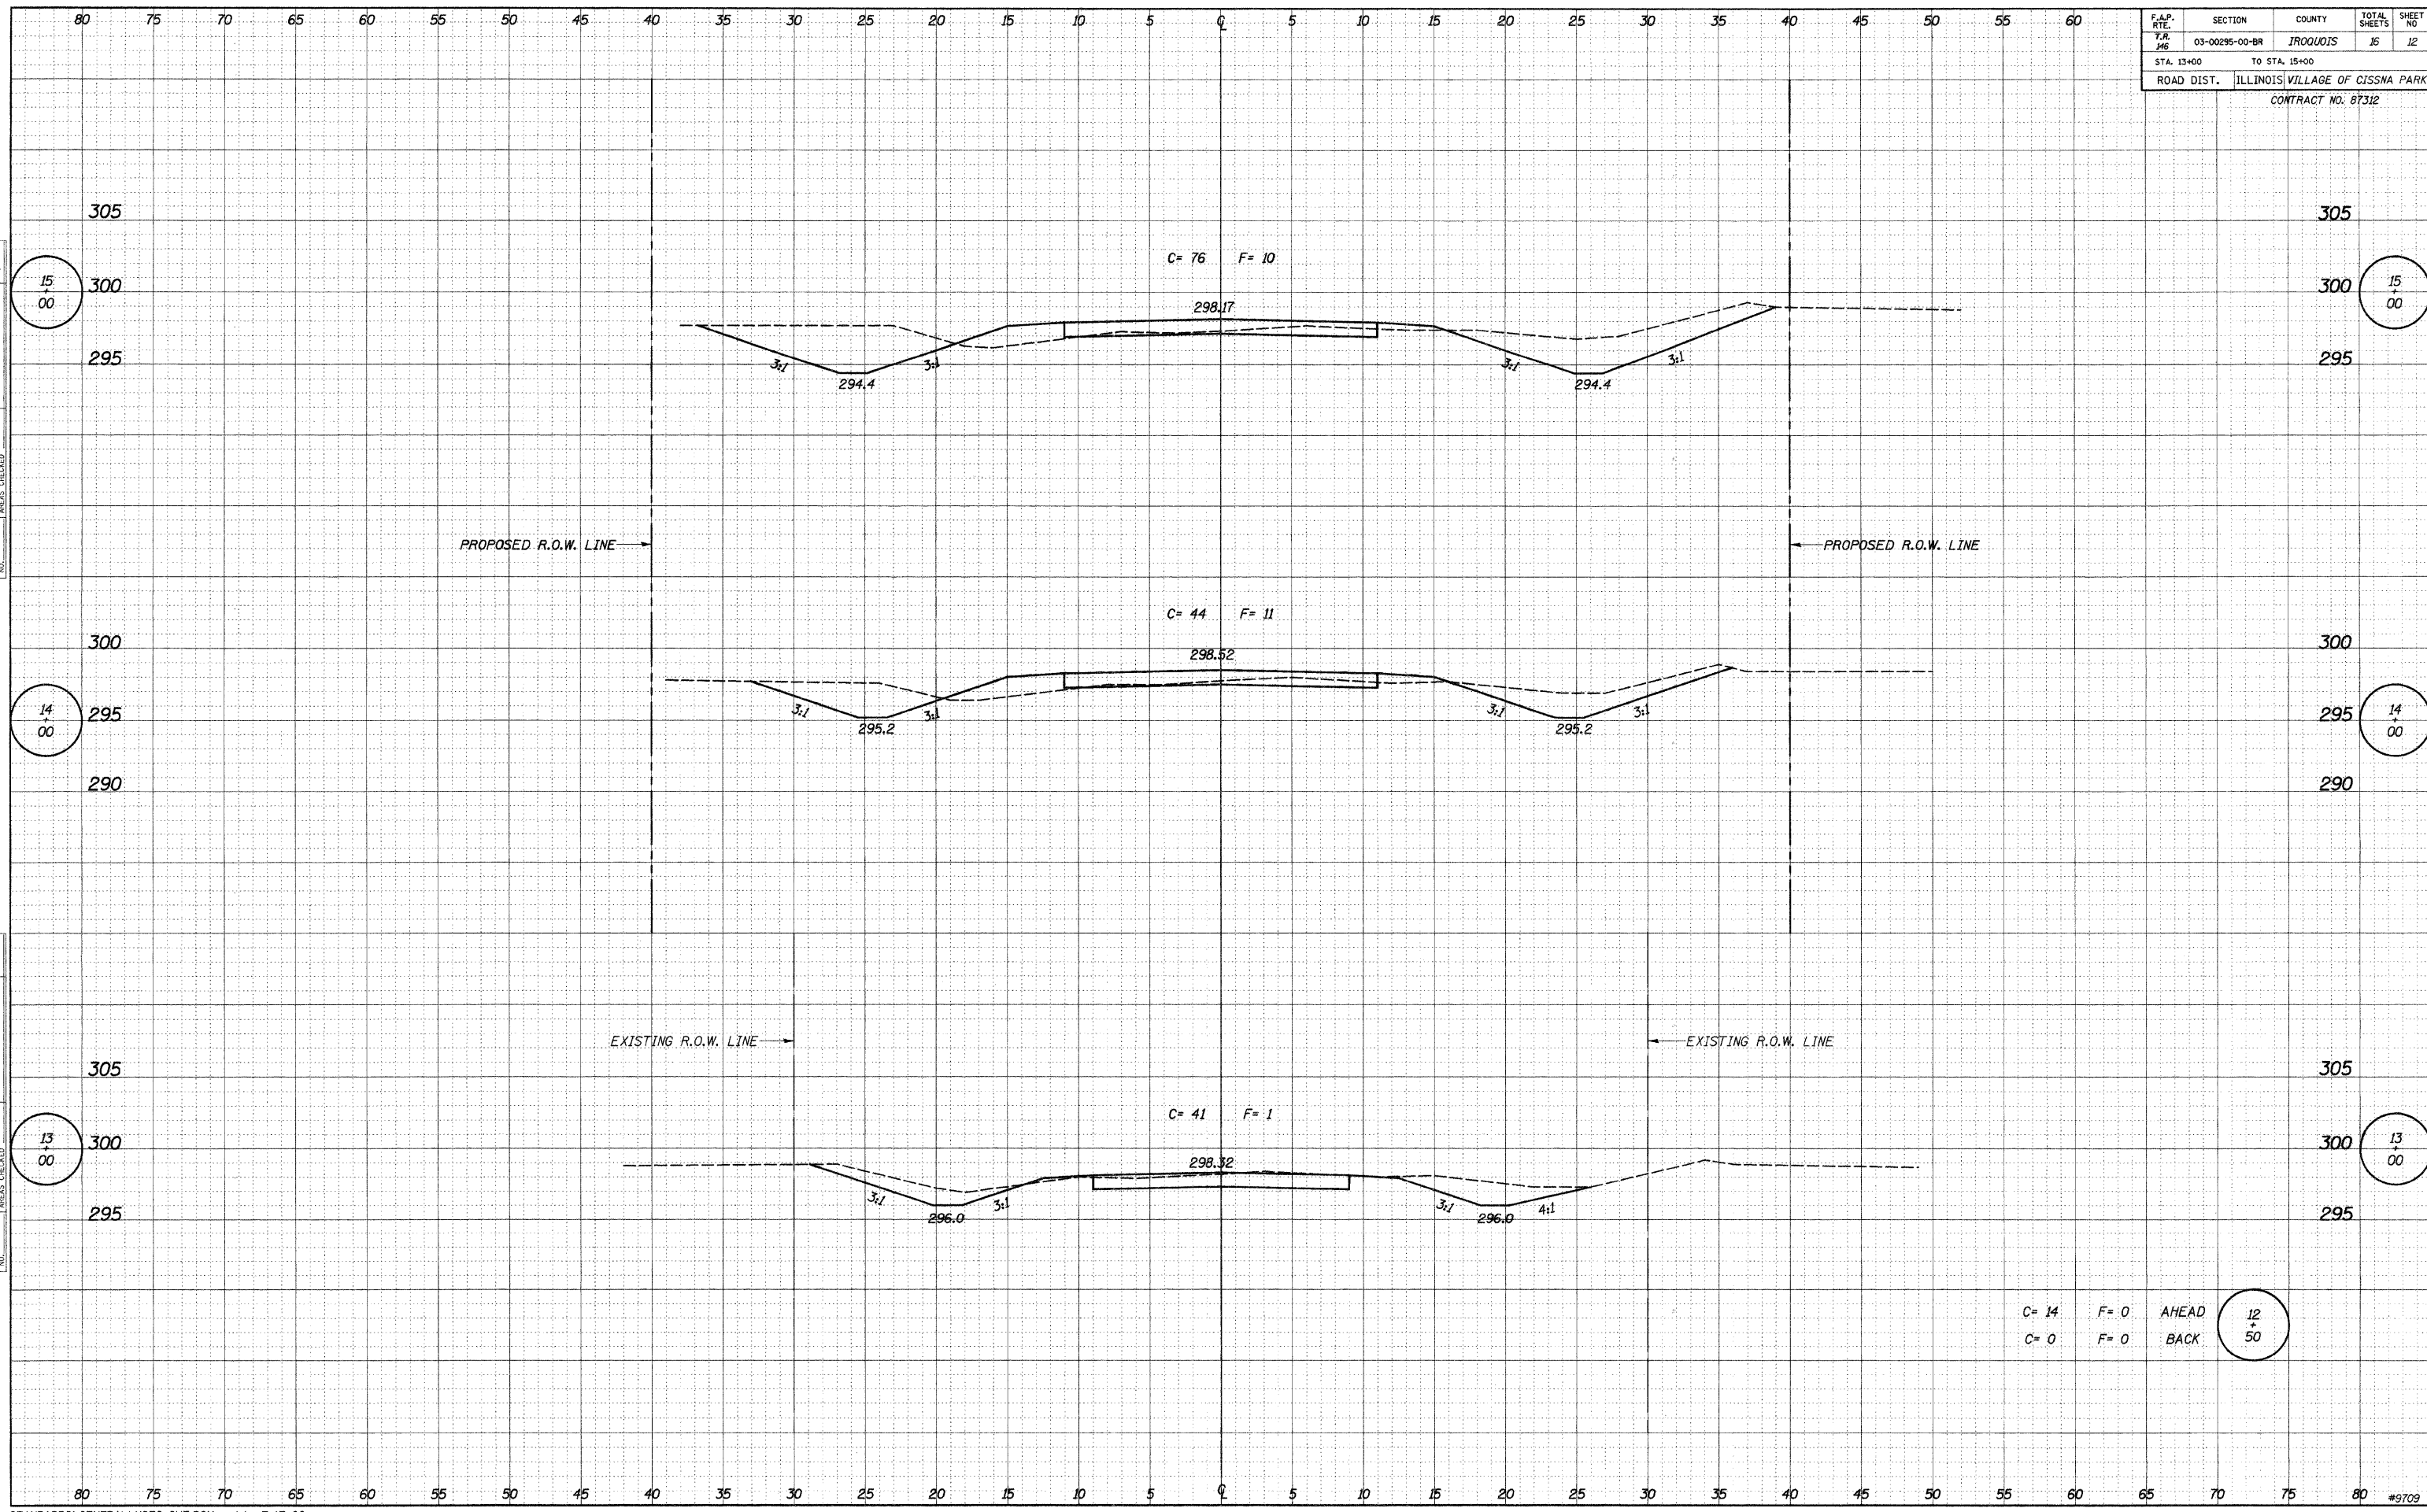

C= 14 F= 0 AHEAD
 C= 0 F= 0 BACK

12
50