


F.A.P. RTE.	SECTION	COUNTY	TOTAL SHEETS	SHEET NO.
03-00295-00-BR	03-00295-00-BR	IROQUOIS	16	13
STA. 16+00 TO STA. 18+00				
ROAD DIST. ILLINOIS VILLAGE OF CISSNA PARK				
CONTRACT NO. 87312				

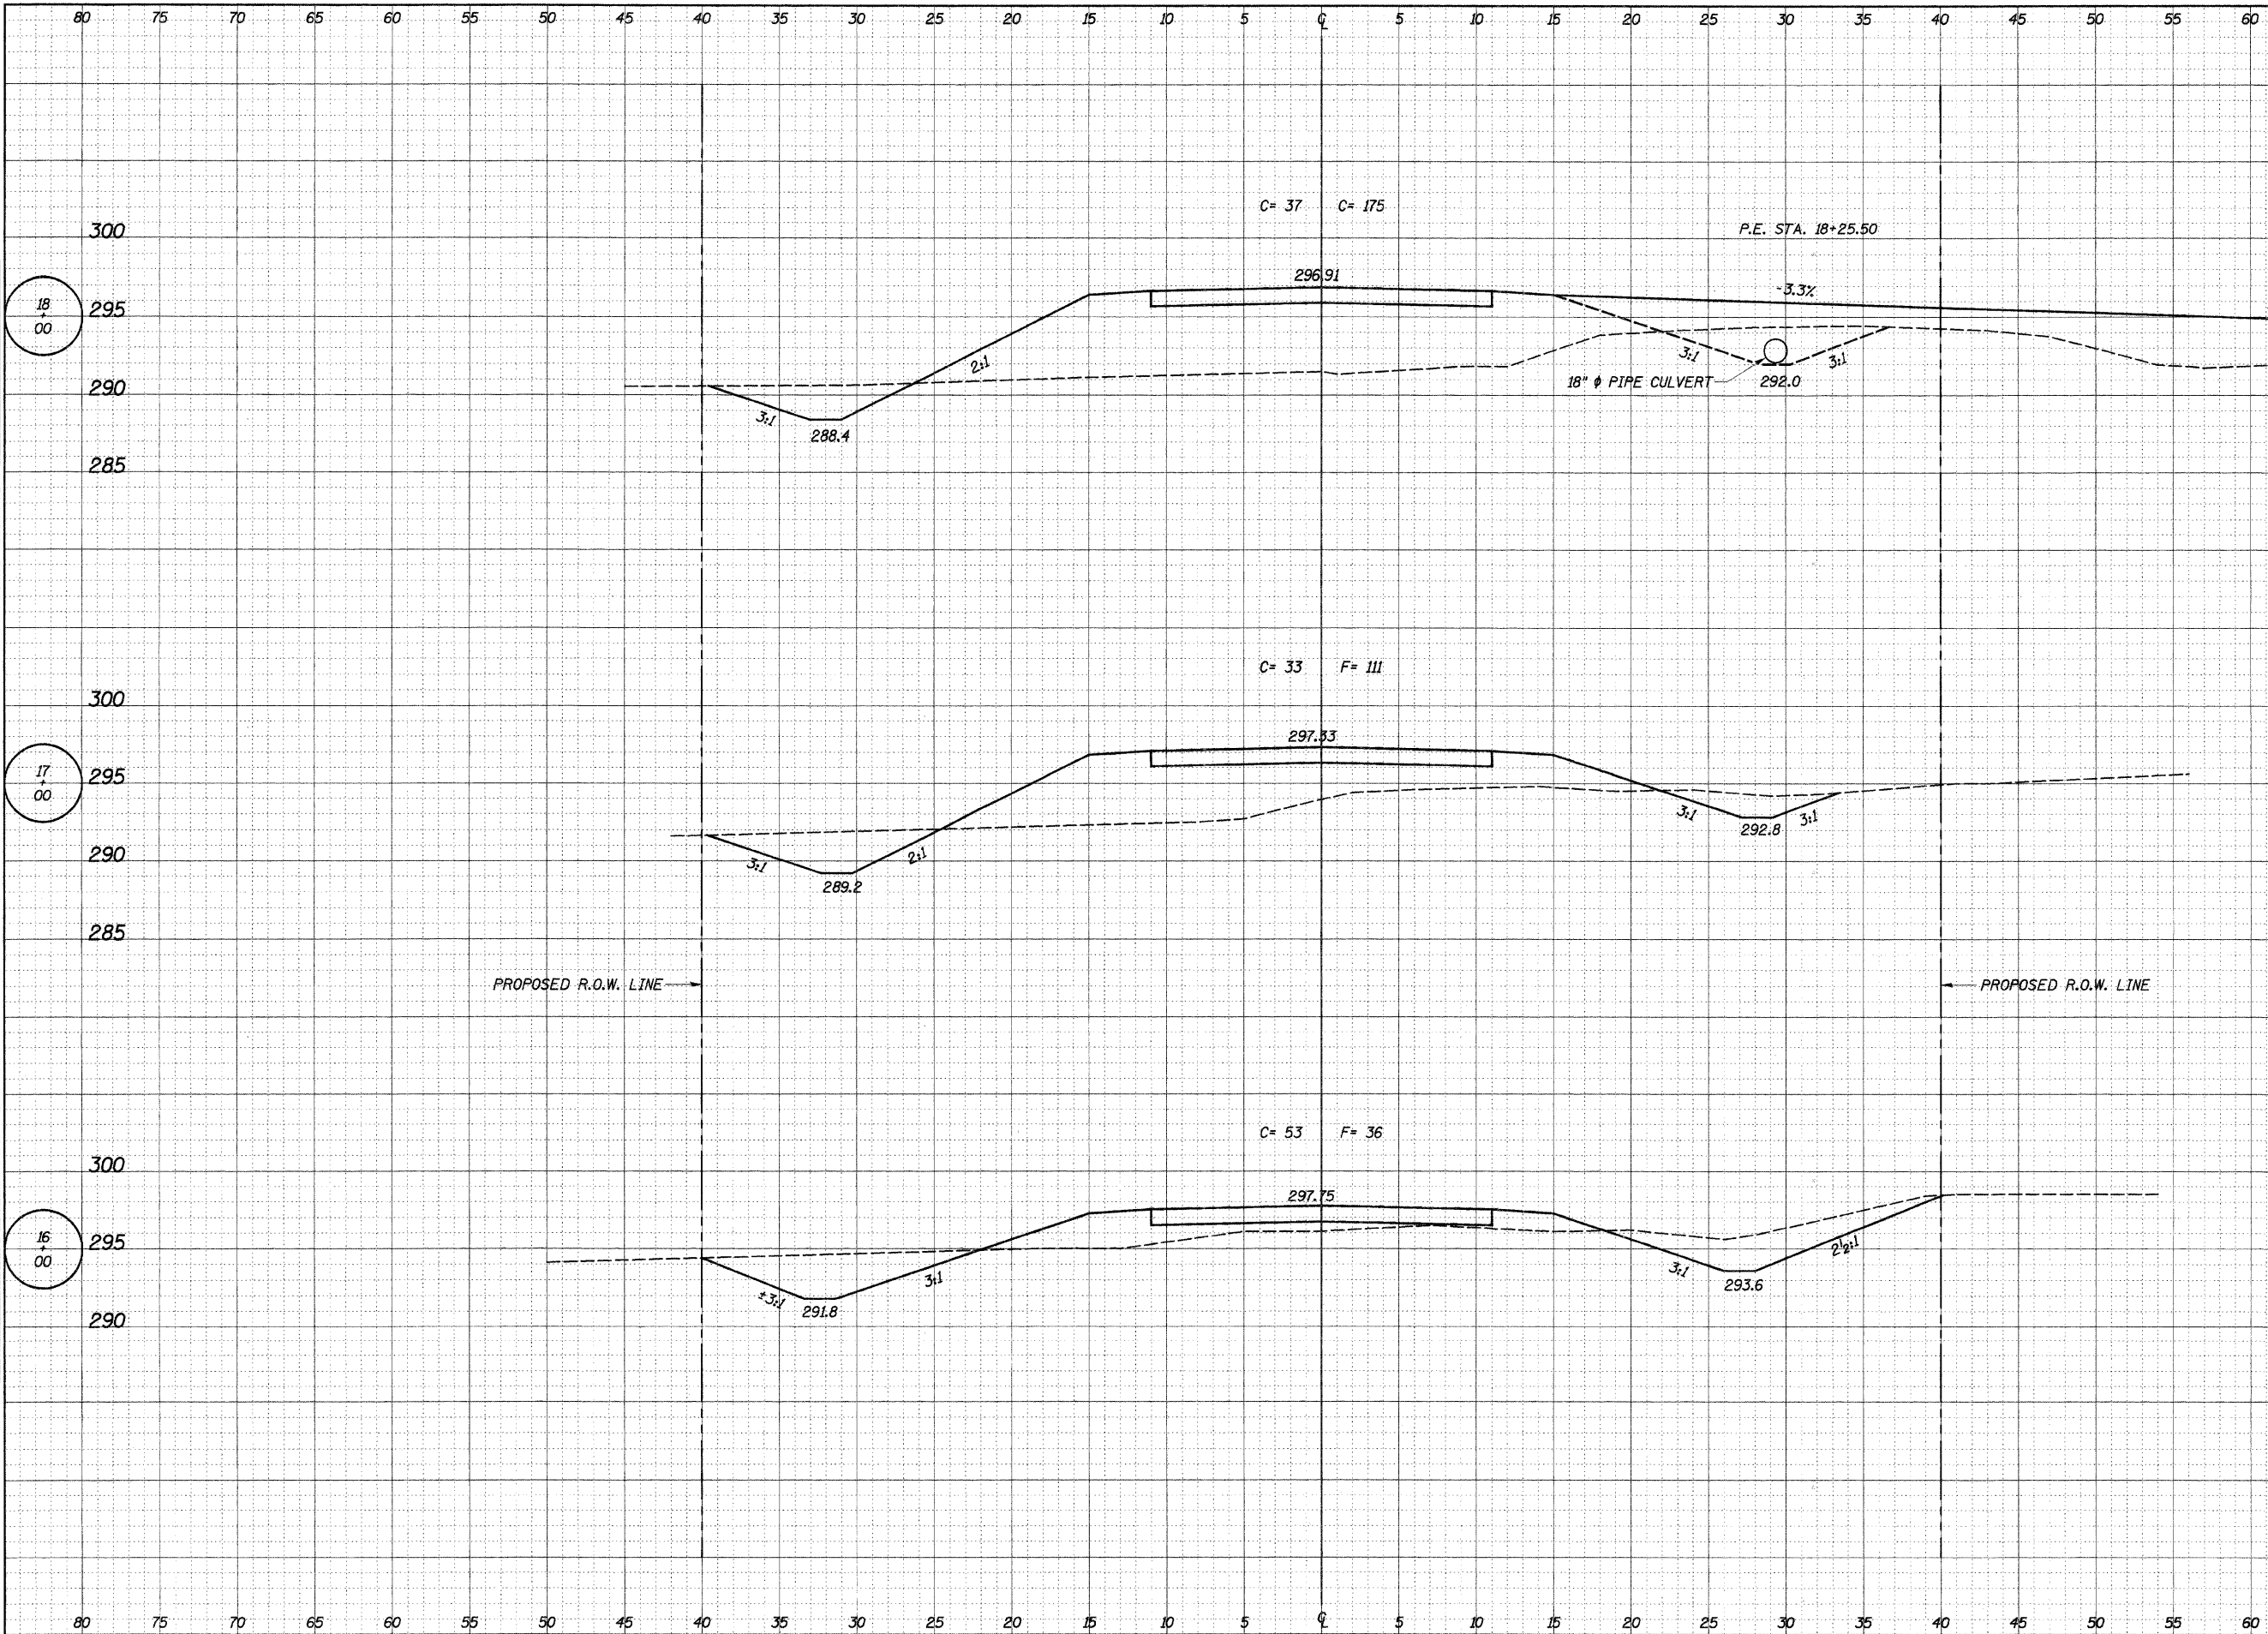

DATE	BY
DATE	BY
DATE	BY
DATE	BY
DATE	BY

DATE	BY
DATE	BY
DATE	BY
DATE	BY
DATE	BY