

FAS ROUTE NO.	SEC	COUNTY	TOTAL SHEETS	SHEET NO.
-	*	DEKALB	21	12


ILLINOIS PROJECT BRS-1122(107)
 * 04-00206-00-BR
 CONTRACT NO. 87316

698 TIMBER CREEK ROAD - P.O. BOX 486 - DIVON, IL 61021 - 815-286-2261
 28 E. MARION - SUITE 3 - PRINCETON, IL 61356 - 815-879-4737
 1778 WEST STATE ST. - SYCAMORE, IL 60178 - 815-895-5008
 804 FREEPORT RD. - STERLING, IL 61081 - (815) 626-4428
 E-MAIL: info@wendlerengineering.com

WENDLER ENGINEERING SERVICES, INC.
 Structural & Civil Engineers-Land Surveying-Environmental Services
 Illinois Professional Design Firm No. 184-000848



1968 - 2007
 AFTER
39
 YEARS
 WE'RE STILL
 Turning Ideas
 Into Reality

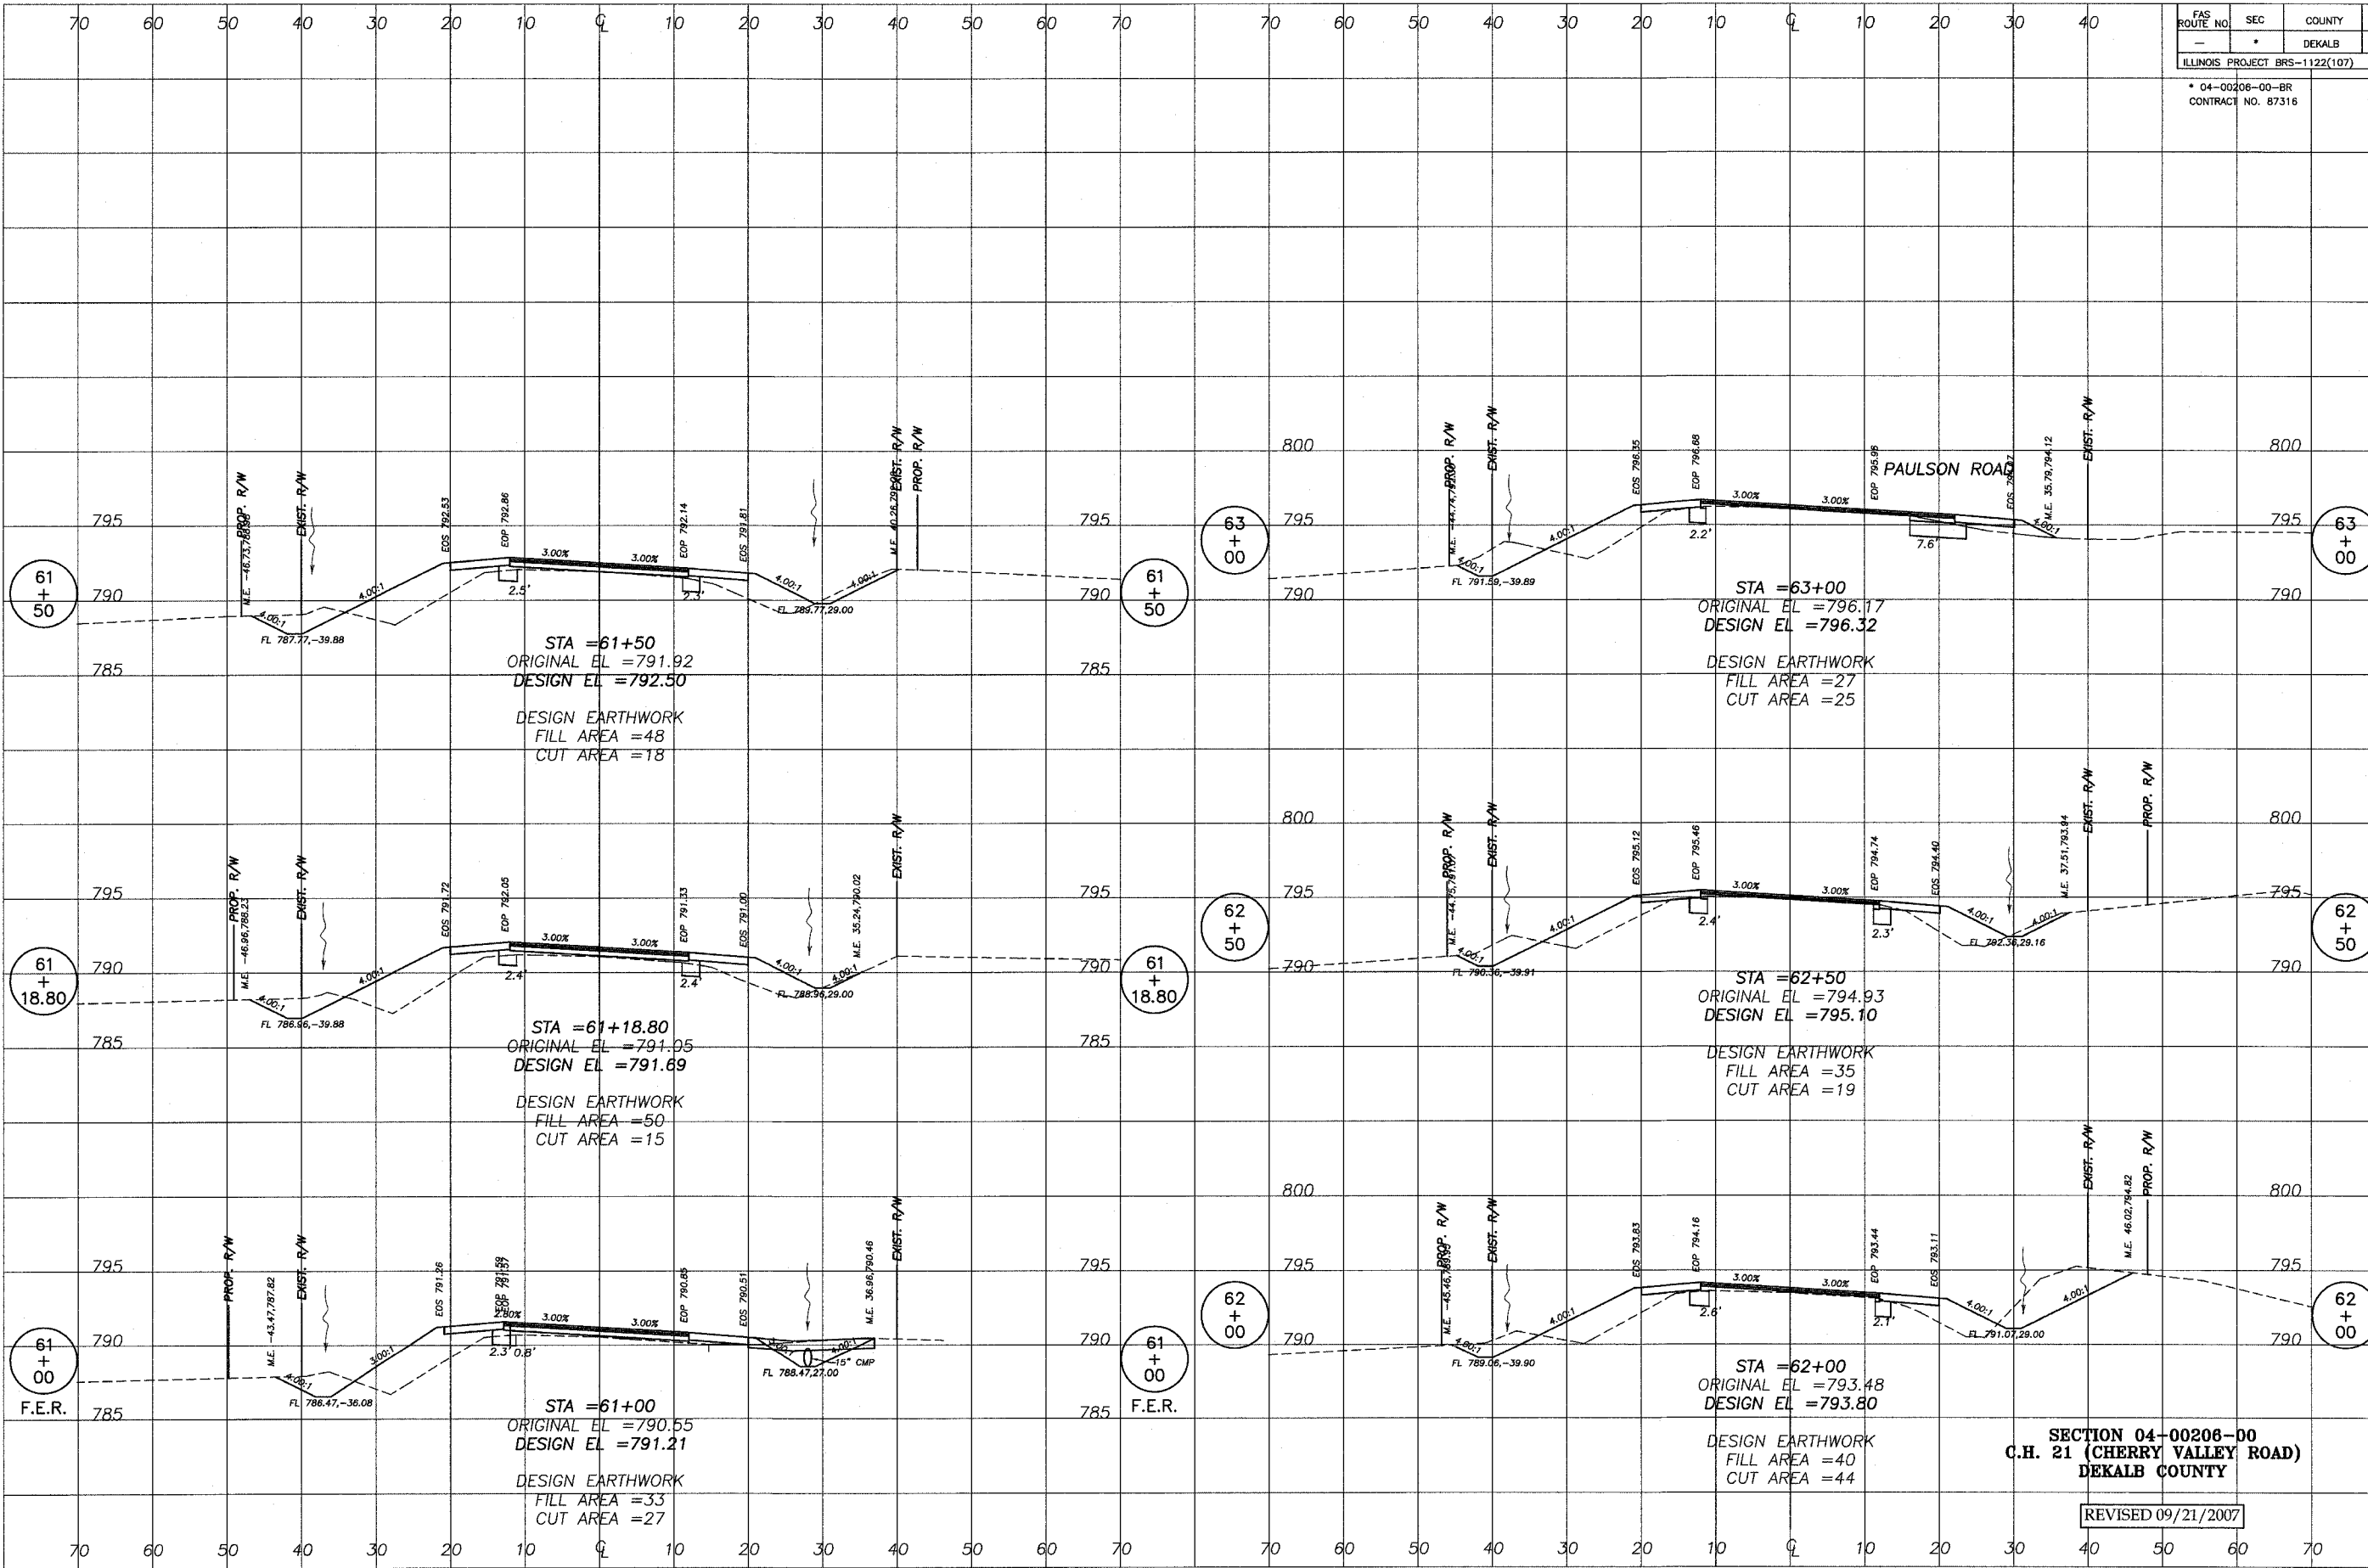

SECTION 04-00206-00
C.H. 21 (CHERRY VALLEY ROAD)
DEKALB COUNTY

REVISED 09/21/2007