


FAS ROUTE NO	SEC	COUNTY	TOTAL SHEETS	SHEET NO
—	*	DEKALB	21	13

ILLINOIS PROJECT BRS-1122(107)  
 \* 04-00206-00-BR  
 CONTRACT NO. 87316

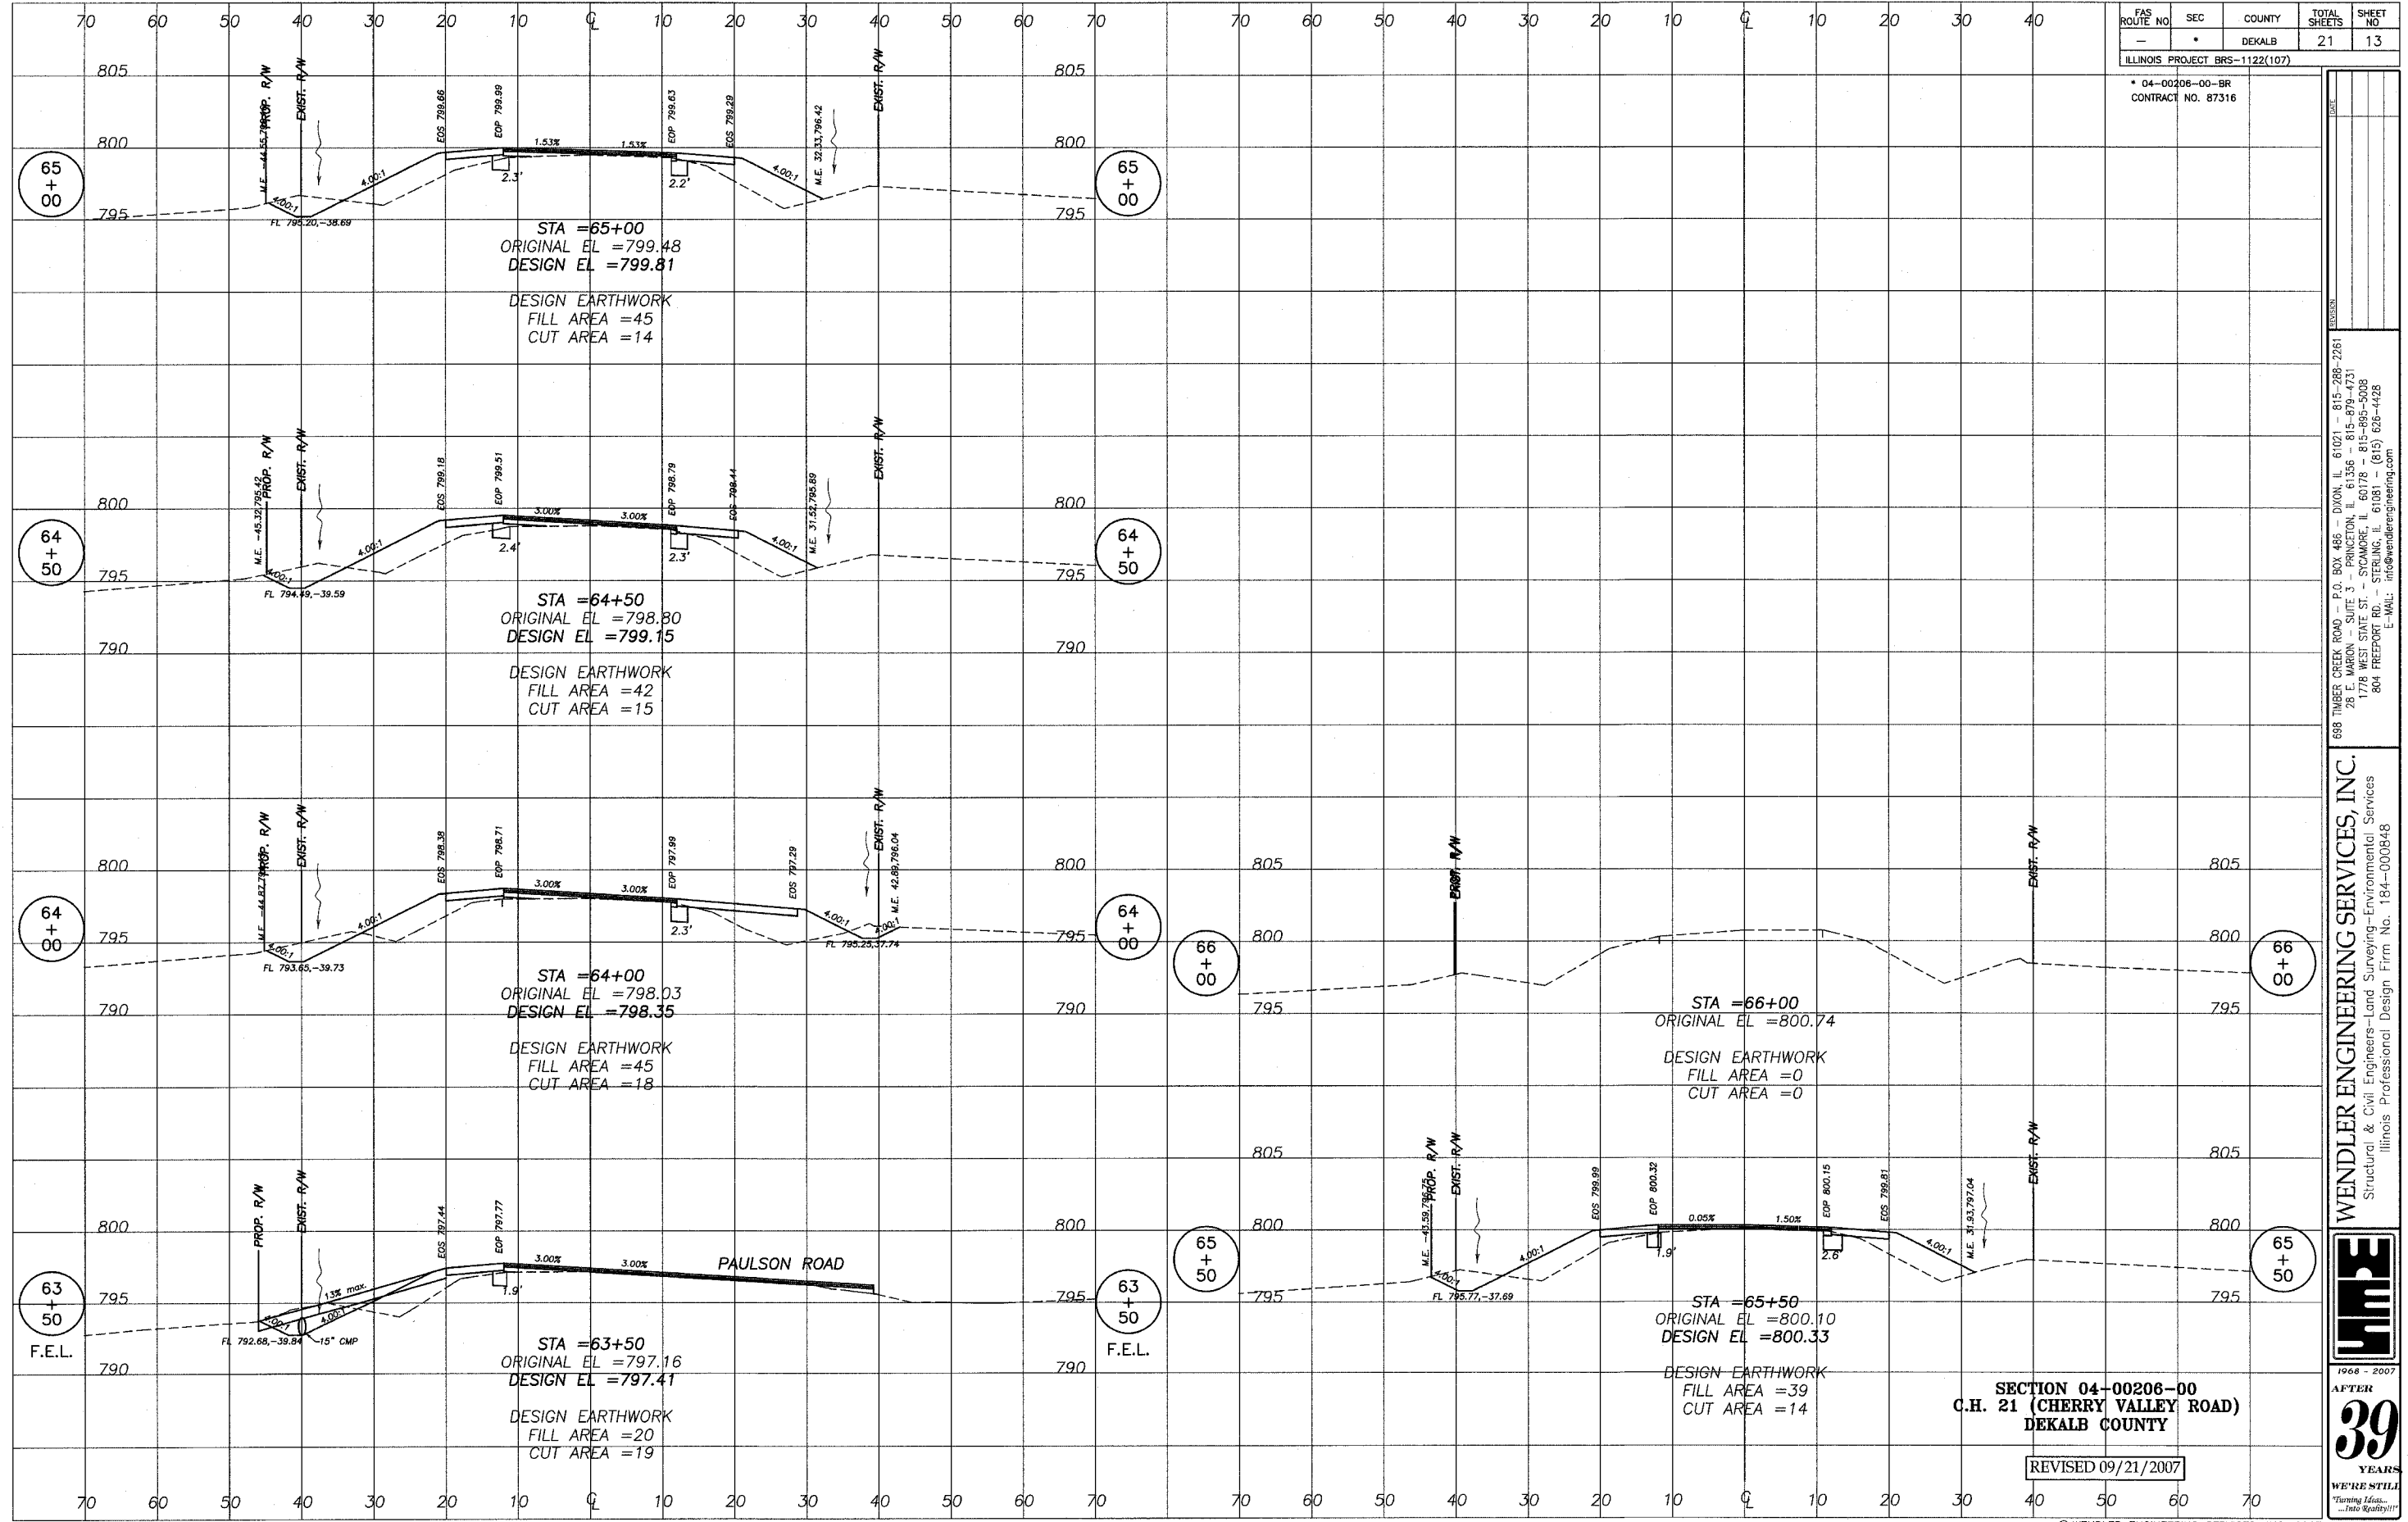

SECTION 04-00206-00  
 C.H. 21 (CHERRY VALLEY ROAD)  
 DEKALB COUNTY

REVISED 09/21/2007

698 TIMBER CREEK ROAD - P.O. BOX 466 - DIXON, IL 61021 - 815-288-2261  
 28 E. MARION SUITE 3 - PRINCETON, IL 61356 - 815-679-4731  
 1178 WEST STATE ST. - STAMFORD, IL 61178 - 815-993-5006  
 804 FREEPORT - STAMFORD, IL 61088 - 815-626-4426  
 E-MAIL: info@wendlerengineering.com

WENDLER ENGINEERING SERVICES, INC.  
 Structural & Civil Engineers—Land Surveying—Environmental Services  
 Illinois Professional Design Firm No. 184-000848



1968 - 2007  
 AFTER  
**39**  
 YEARS  
 WE'RE STILL  
 "Turning Ideas...  
 ...Into Reality!"