


FAS ROUTE NO	SEC	COUNTY	TOTAL SHEETS	SHEET NO
-	*	DEKALB	21	14

ILLINOIS PROJECT BRS-1122(107)  
 \* 04-00206-00-BR  
 CONTRACT NO. 87316

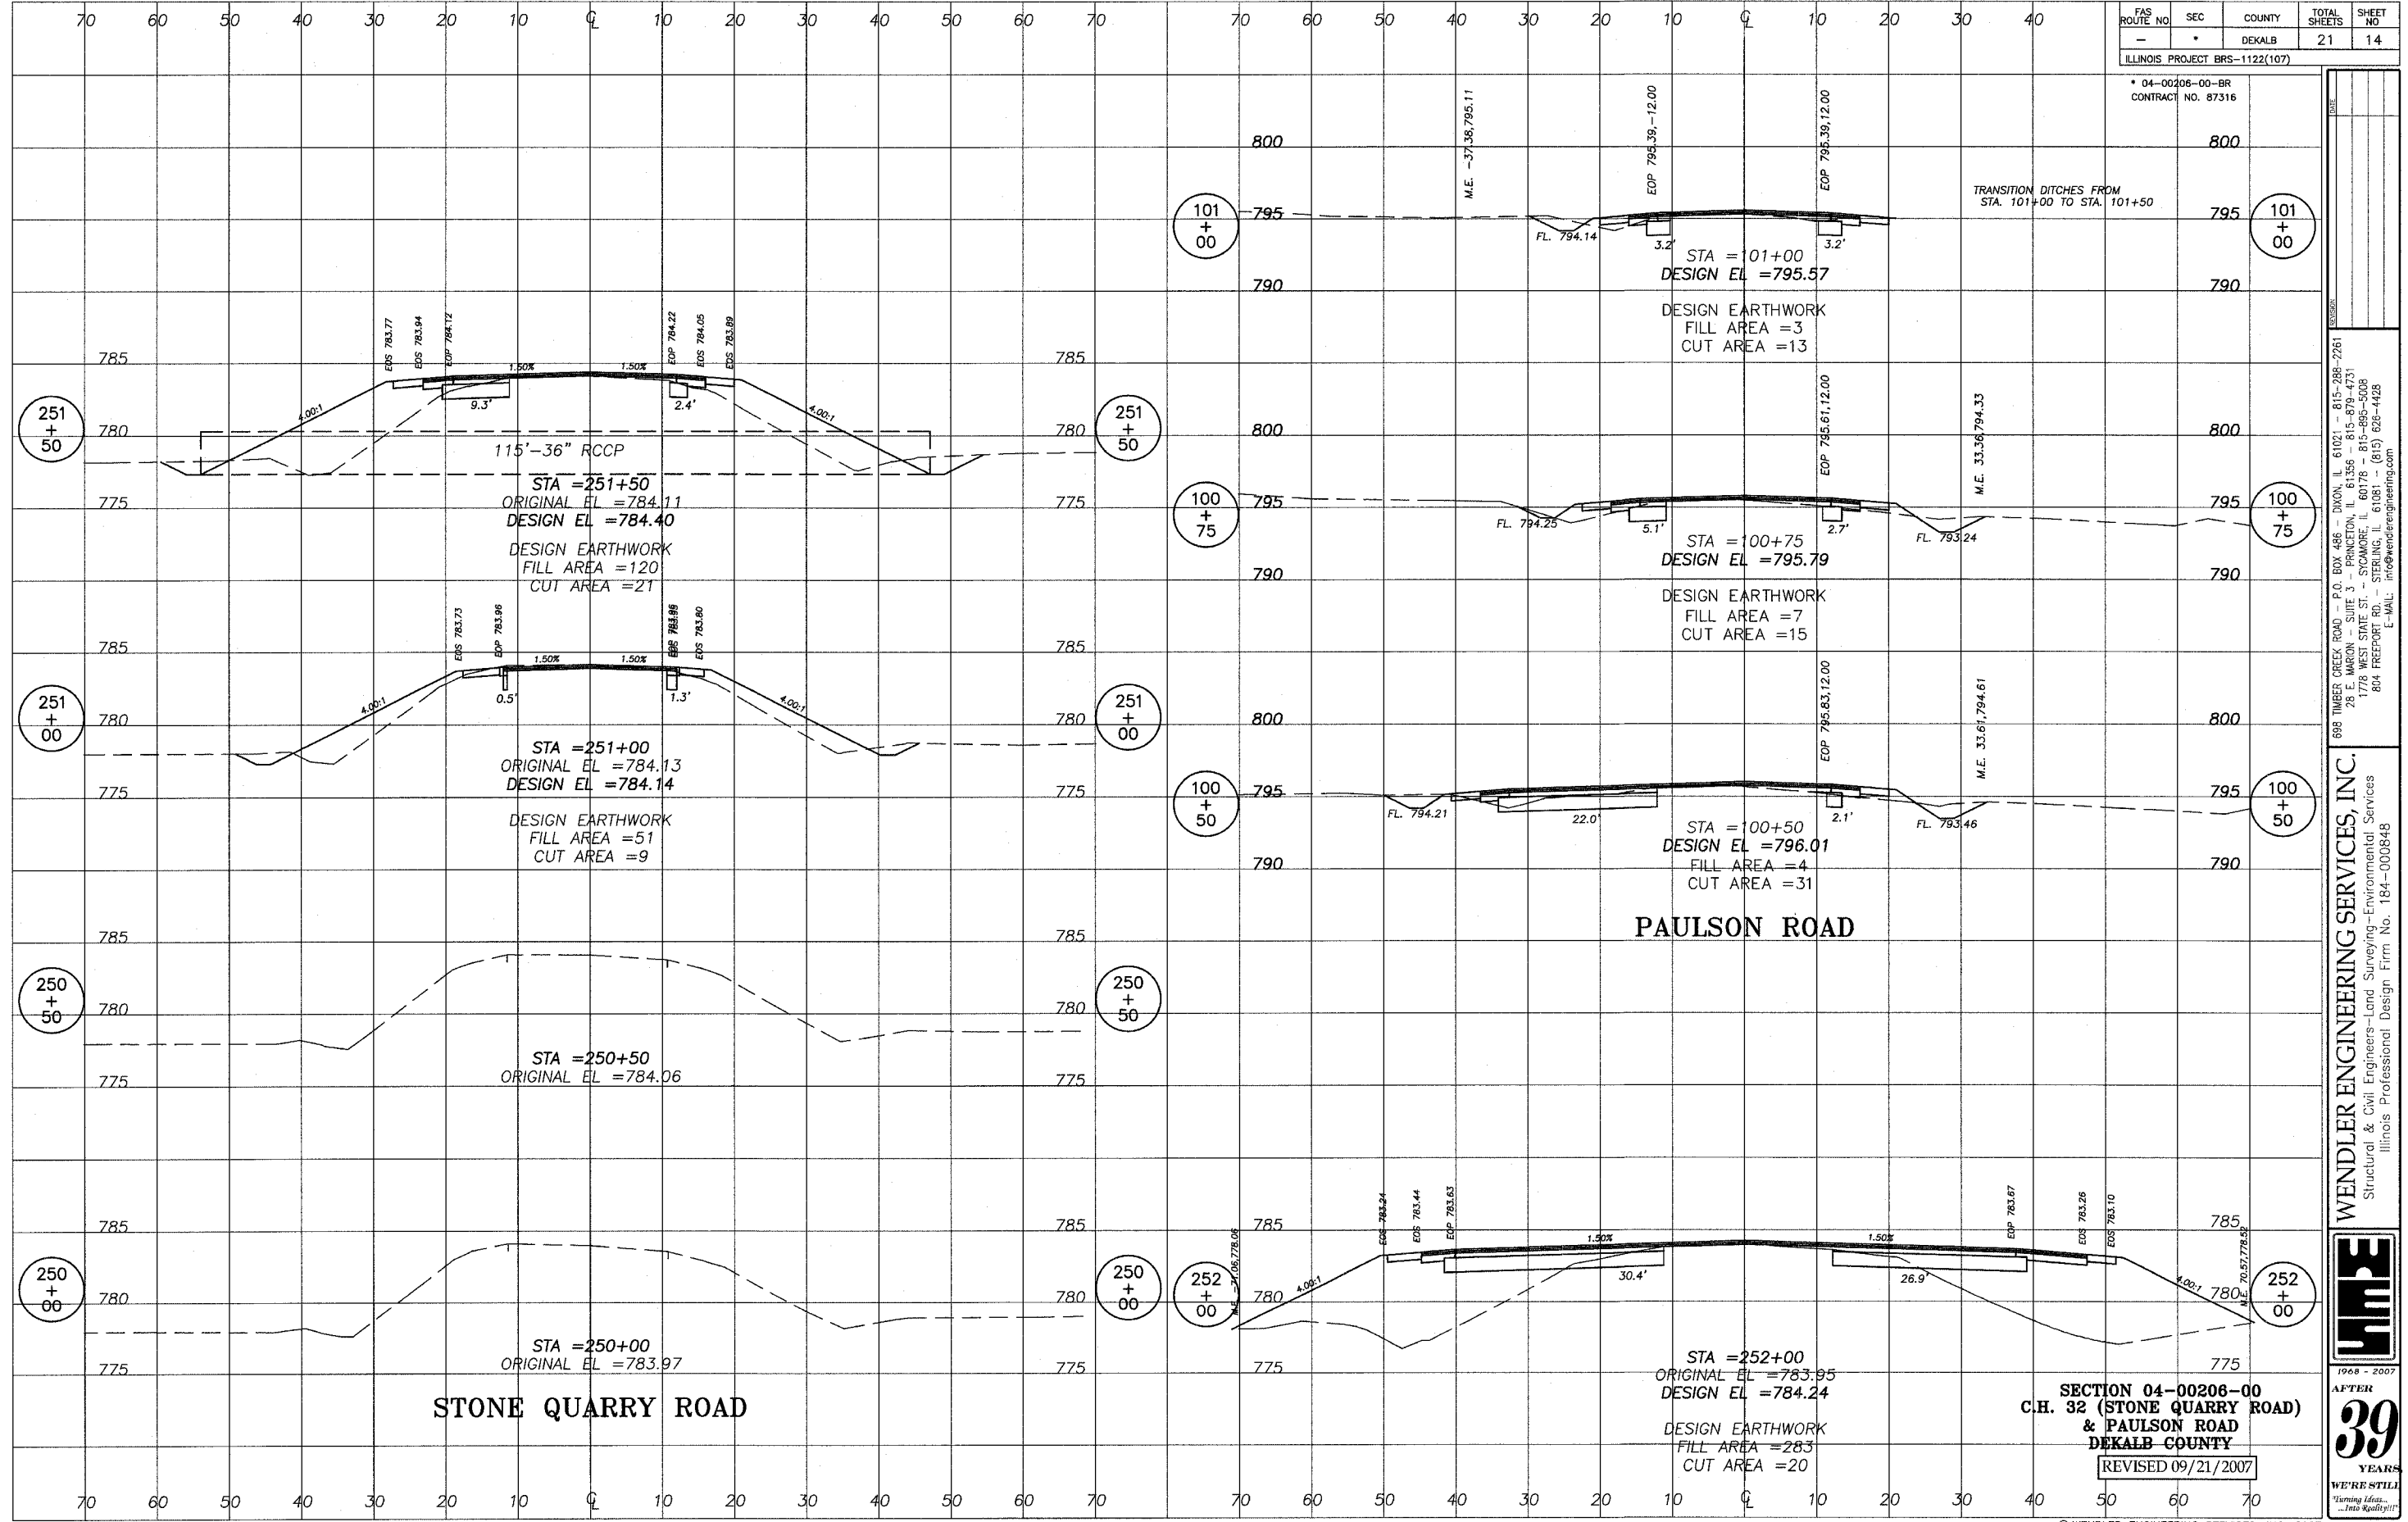

WENDLER ENGINEERING SERVICES, INC.  
 Structural & Civil Engineers—Land Surveying—Environmental Services  
 Illinois Professional Design Firm No. 184-000848

898 TIMBER CREEK ROAD, P.O. BOX 486, DIXON, IL 61021 - 815-288-2261  
 78 E. MARION SUITE 3, PRINCETON, IL 61356 - 815-679-4731  
 178 WEST STATE ST., CHAMPAIGN, IL 61820 - 815-559-3006  
 804 FREEMAN ST., STERLING, IL 61081 - (815) 628-4428  
 E-MAIL: info@wendlerengineering.com



1968 - 2007  
 AFTER  
**39**  
 YEARS  
 WE'RE STILL  
 "Turning Ideas...  
 ...Into Reality!"

SECTION 04-00206-00  
 C.H. 32 (STONE QUARRY ROAD)  
 & PAULSON ROAD  
 DEKALB COUNTY  
 REVISED 09/21/2007