
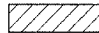
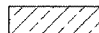
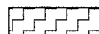
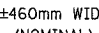



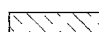
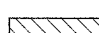
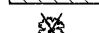
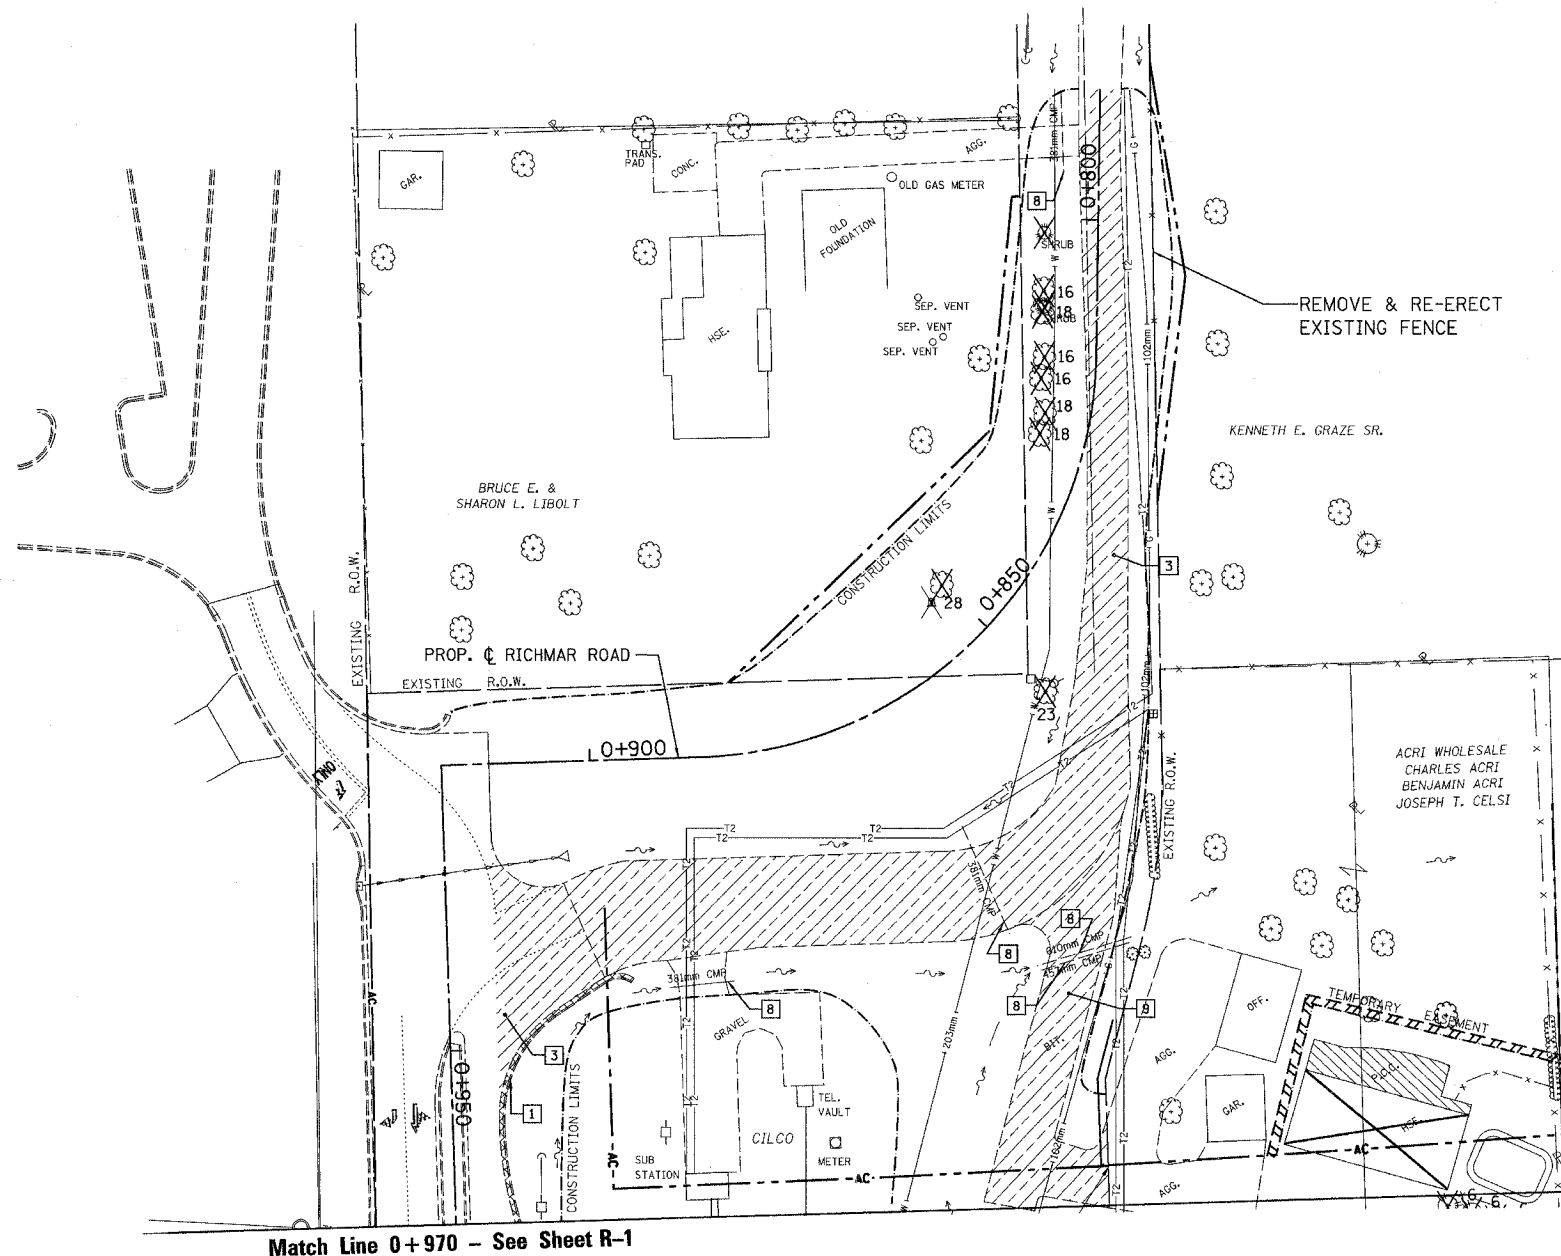


SEC.32, T.10N., R.8E., 4th P.M.

RTE NO.	SECTION	COUNTY	TOTAL SHEET #
FA 646	(Y)W-1, RS-3	PEORIA	142 60
STATION 0+784.967 TO STATION 0+970			

REMOVAL LEGEND

-  1 CURB & GUTTER REMOVAL
-  2 RIGID PAVEMENT REMOVAL
-  3 FLEXIBLE PAVEMENT REMOVAL
-  4 PAVED SHOULDER REMOVAL (m<sup>2</sup>)
-  ±460mm WIDE (NOMINAL) 5 BIT. SHOULDER REMOVAL (meter)
-  6 BUILDING REMOVAL
-  7 REMOVE EXISTING CULVERTS (meter)
-  8 PIPE CULVERT REMOVAL (EACH)
-  9 DRIVEWAY PAVEMENT REMOVAL
-  10 SIDEWALK REMOVAL
-  INDIVIDUAL TREE REMOVAL (UNITS)



NOTES:  
1. REMOVE & RE-ERECT EXISTING FENCE SHALL BE INCLUDED IN EARTH EXCAVATION.



0m 10m 15m 20m 25m

REVISIONS	
NAME	DATE

ILLINOIS DEPARTMENT OF TRANSPORTATION

**EXISTING /REMOVAL**

**ILLINOIS ROUTE 40**

RICHMAR ROAD

STA. 0+784.967 TO STA. 0+970

SCALE: 1:400

DATE: 09/01/06

DRAWN BY: JDU

CHECKED BY: ECM

R-11