


RTE NO.	SECTION	COUNTY	TOTAL SHEET #
FA 646	(Y)W-1, RS-3	PEORIA	142 75
STATION 0+750 TO STATION 0+970			

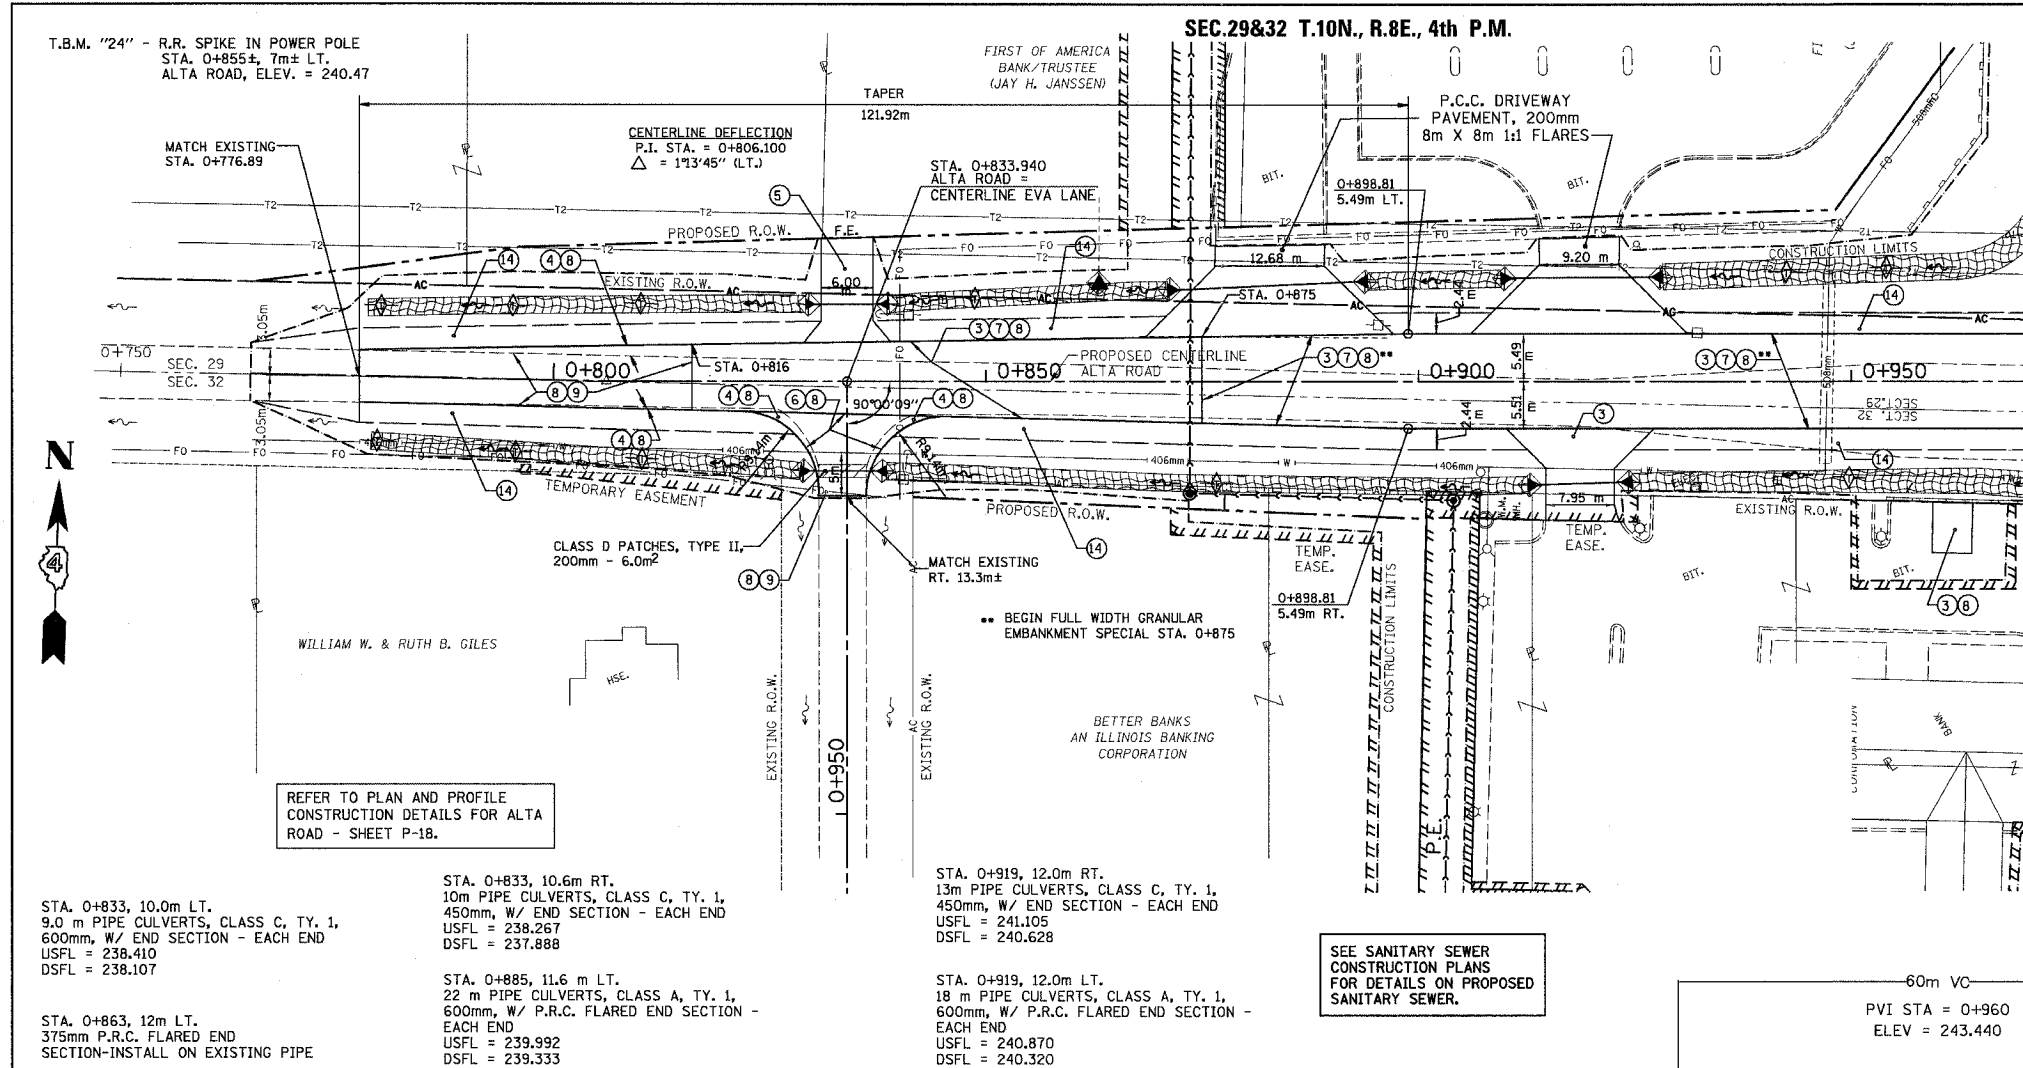

Match Line 0 + 970 - See Sheet P-3

- LEGEND**
- ① FABRIC FORMED CONCRETE REVETMENT MAT
 - ② AGGREGATE BASE COURSE
 - ③ BITUMINOUS BASE COURSE
 - ④ BITUMINOUS CONCRETE BASE COURSE WIDENING
 - ⑤ AGGREGATE SURFACE COURSE
 - ⑥ LEVELING BINDER (mm)
 - ⑦ BITUMINOUS CONCRETE BINDER COURSE
 - ⑧ BITUMINOUS CONCRETE SURFACE COURSE
 - ⑨ BITUMINOUS SURFACE REMOVAL-BUTT JOINT
 - ⑩ BITUMINOUS CONCRETE PAVEMENT (FULL-DEPTH)
 - ⑪ PORTLAND CEMENT CONC. PAVEMENT SPECIAL W/INTEGRAL CURB
 - ⑫ PORTLAND CEMENT CONCRETE SIDEWALK
 - ⑬ BITUMINOUS SURFACE REMOVAL-VAR. DEPTH
 - ⑭ AGGREGATE SHOULDERS
 - ⑮ BITUMINOUS SHOULDERS
 - ⑯ COMBINATION CONCRETE CURB AND GUTTER
 - ⑰ CONCRETE MEDIAN TYPE SB 15.60
- GRANULAR EMBANKMENT, SPECIAL

- LEGEND - EROSION CONTROL**
- ⊗ INLET & PIPE PROTECTION
 - ◇ TEMPORARY DITCH CHECKS
 - PERIMETER EROSION CONTROL BARRIER
 - ▨ EROSION CONTROL BLANKET

