



CONSTRUCTION PLANS FOR ALTA ROAD SANITARY SEWER EXTENSION PEORIA, ILLINOIS

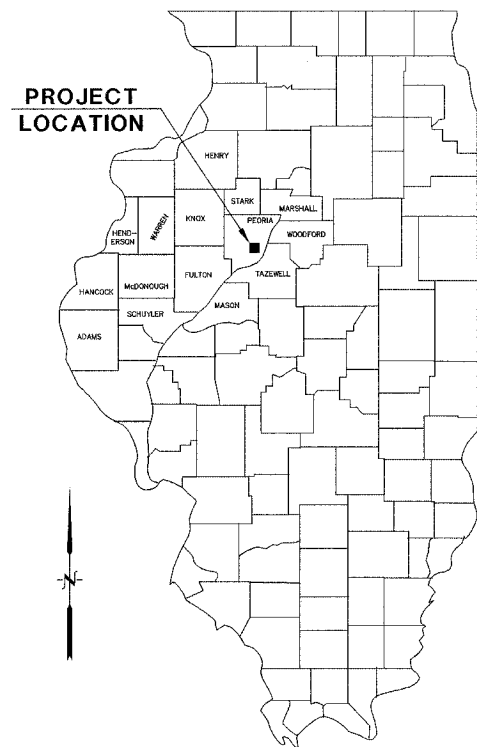

REGIONAL MAP

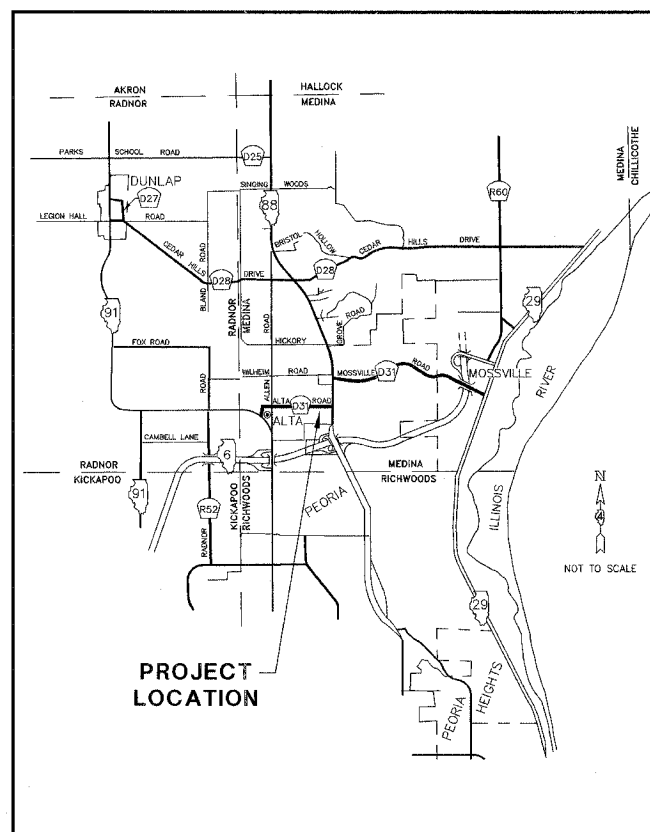

LOCATION MAP
NOT TO SCALE

INDEX OF SHEETS

1. COVER SHEET
2. LEGEND, GENERAL NOTES, SUMMARY OF QUANTITIES
3. PLAN & PROFILE
4. PLAN & PROFILE
5. SANITARY SEWER DETAILS

JESSICA A REMY
ILLINOIS REGISTERED
PROFESSIONAL ENGINEER
NO. 062-058024

DATE

REVISIONS		
NO.	ITEM	DATE
1	REVISED PER GPSD & IDOT	3/8/06

PLOTTING SCALE:	1" = 20'
DRAWN BY:	JAH
CHECKED BY:	JAR
DATE:	JANUARY 2006

McCLURE ENGINEERING ASSOCIATES, INC.
 714 East Jackson Street
 (309) 833-4594
 Macomb, Illinois 61455
 FAX (309) 837-4909
Design Firm License #184-000816 Copyright 2006 by McClure Engineering Associates, Inc.

**ALTA ROAD SANITARY SEWER EXTENSION
COVER SHEET
PEORIA, ILLINOIS**

PEORIA ILLINOIS
 FILE NAME: W:\DWG\PEORIA-2005\COVER.DWG
 FIELD BOOK No: 2679-A JOB NUMBER: 03-23-05-114